


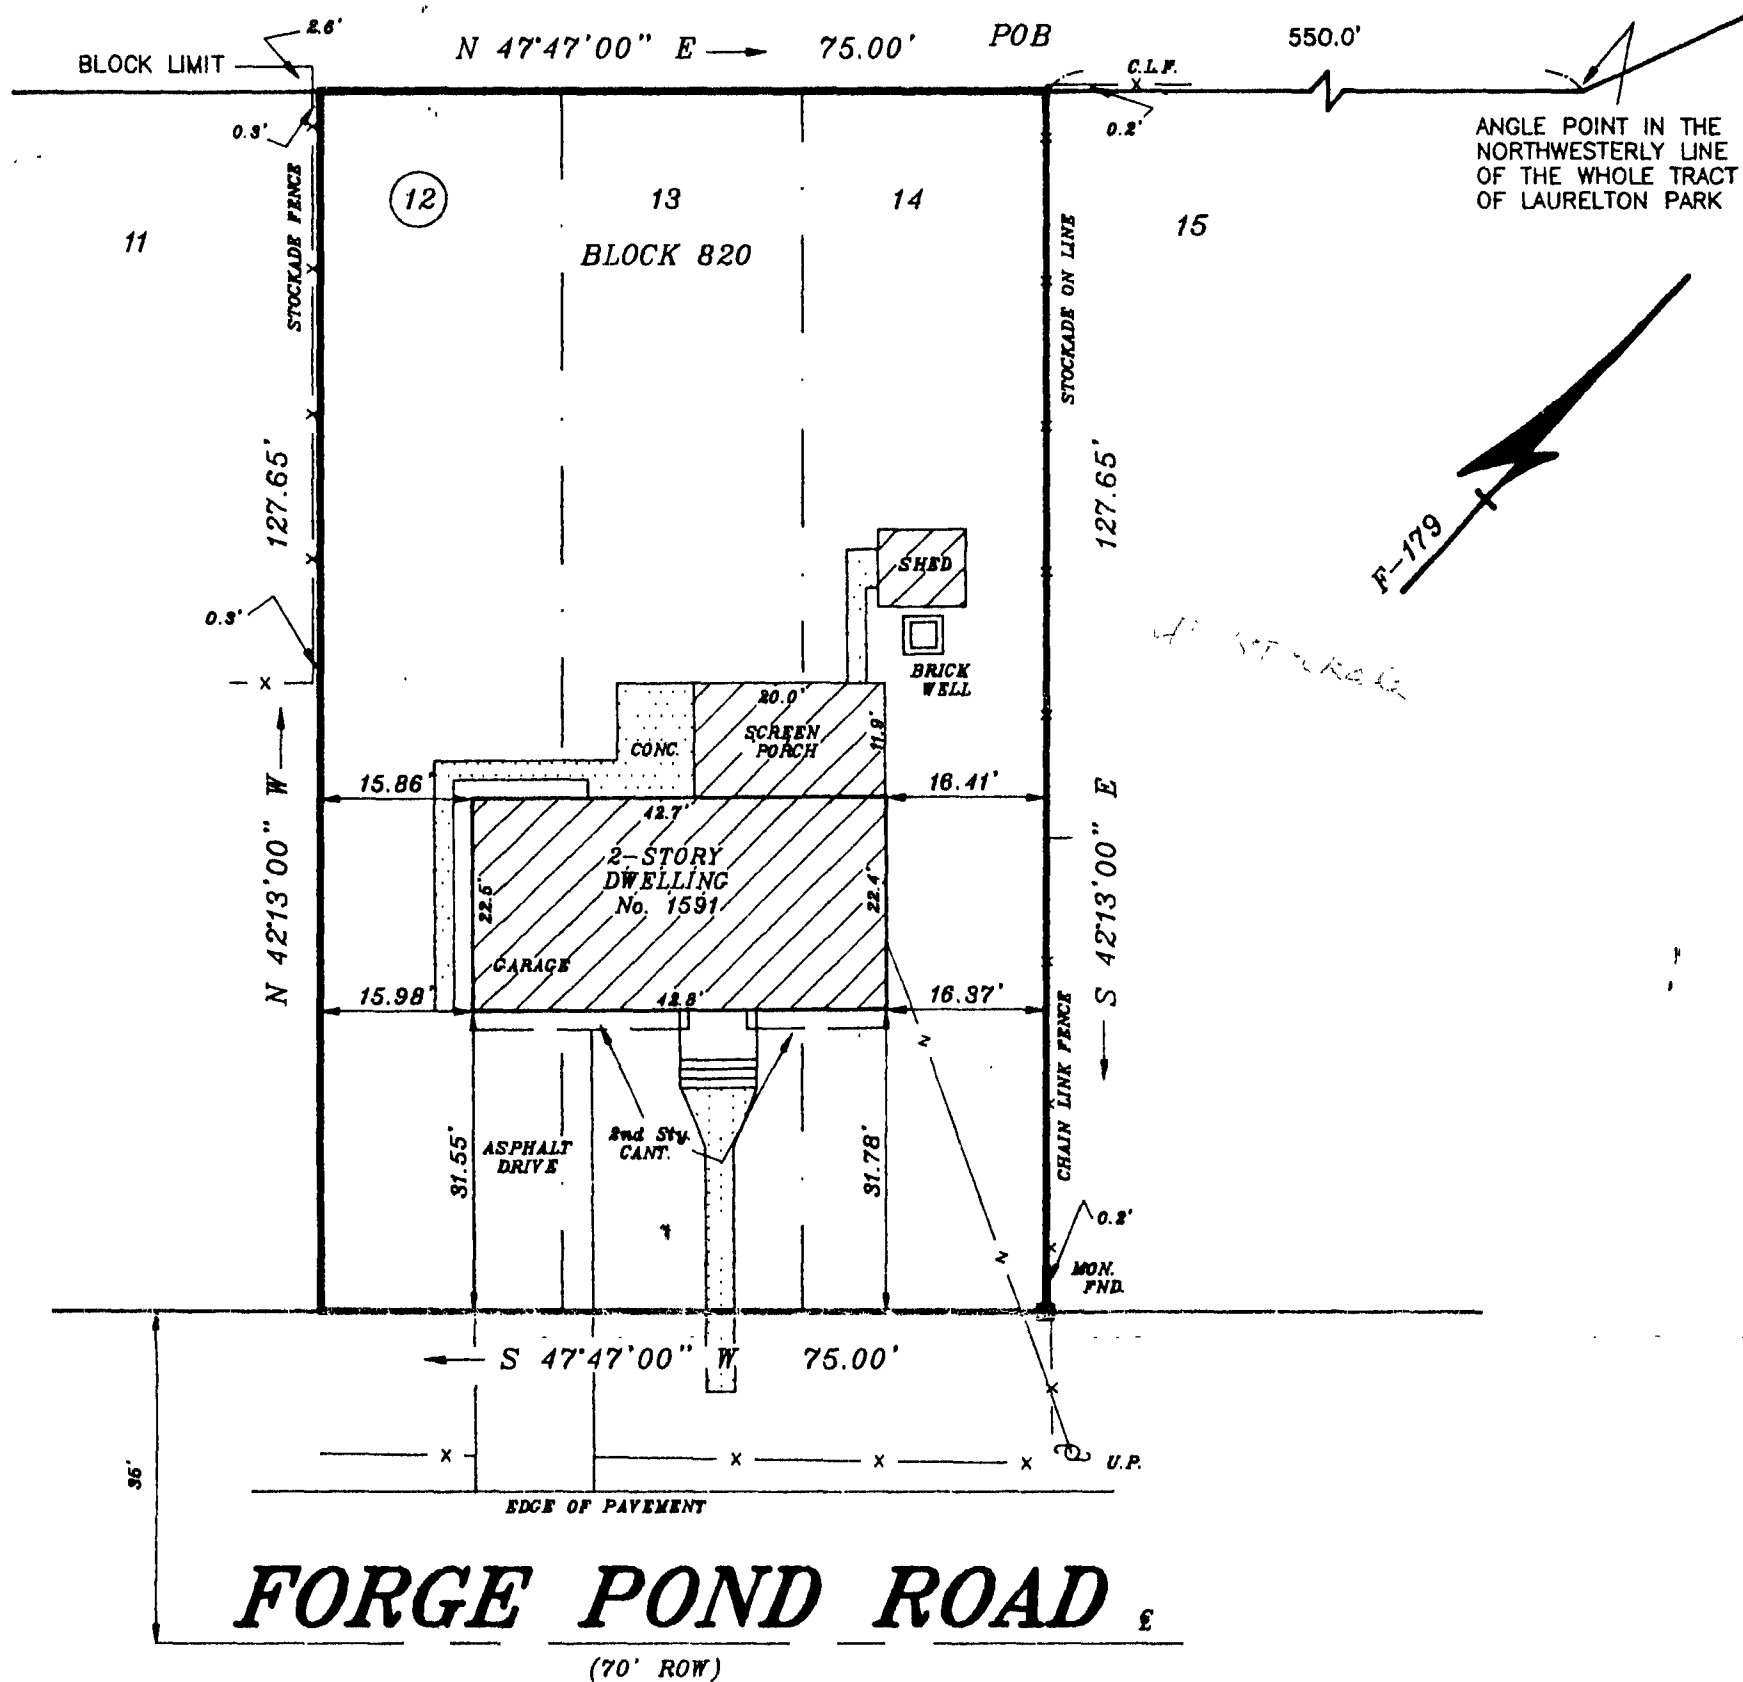

DESCRIPTION:

BEING KNOWN AND DESIGNATED AS LOTS 12, 13 AND 14 IN BLOCK 23 AS SHOWN ON A MAP ENTITLED, "AMENDED MAP OF LAURELTON PARK, WATERFRONT SECTION, BRICK TOWNSHIP, OCEAN COUNTY, NEW JERSEY," WHICH SAID MAP WAS DULY FILED IN THE OCEAN COUNTY CLERK'S OFFICE MAY 13, 1947 AS MAP F-179.

NOTES:

1. ALSO KNOWN AS LOTS 12, 13 AND 14 IN BLOCK 820 AS SHOWN ON THE OFFICIAL TAX MAP OF THE TOWNSHIP OF BRICK, COUNTY OF OCEAN AND STATE OF NEW JERSEY.
2. THE PREMISES ARE COMMONLY KNOWN AS 1591 FORGE POND ROAD, BRICK, NEW JERSEY.
3. CORNER MARKERS OMITTED AS SPECIFIED BY WRITTEN CONTRACTUAL ARRANGEMENT.
4. UNDERGROUND UTILITIES NOT LOCATED BY THIS SURVEY.

PERMIT: 91-2184
LDS BR 10208553

THIS SURVEY CERTIFIED ONLY TO:

- JOHN POPLASKI AND SONYA POPLASKI, HUSBAND AND WIFE
- MERIDIAN MORTGAGE CORPORATION AND/OR ITS ASSIGNS
- LAFAYETTE GENERAL TITLE AGENCY, INC.
- JAMES W. DONNELLY, ATTORNEY AT LAW

APPROVED FOR RECORDING
JAMES W. DONNELLY, ATTORNEY AT LAW
JAN 10 1991

This survey subject to any easement of record and other pertinent facts which an accurate title search might disclose. Environmentally sensitive areas, if any, are not located by this survey. No attempt was made to determine if any portion of this property is claimed by the State of New Jersey as tidelands. No liability is assumed by the certifying Surveyor for the use of this survey by any party not shown on the certifications hereon or for the use of survey with survey affidavit.

RONALD W. POST SURVEYING INC.

R.W.P.

1027 HOOPER AVENUE
TOMS RIVER, N.J. 08753
TELEPHONE: 908-244-7744
TELEFAX: 908-244-7410

Ronald W. Post

Prof. Land Surveyor - N.J. Lic. 28534
Prof. Planner - N.J. Lic. 02940

Ronald W. Post 8-12-91
Date

SURVEY OF PROPERTY

LOTS 12, 13 & 14 BLOCK 820

BRICK TOWNSHIP

OCEAN COUNTY,

NEW JERSEY

SCALE 1"=20'	DR. J.A.L.	CH. R.W.P.	DATE 8-12-91	JOB NO. 91-6472
-----------------	---------------	---------------	-----------------	--------------------