
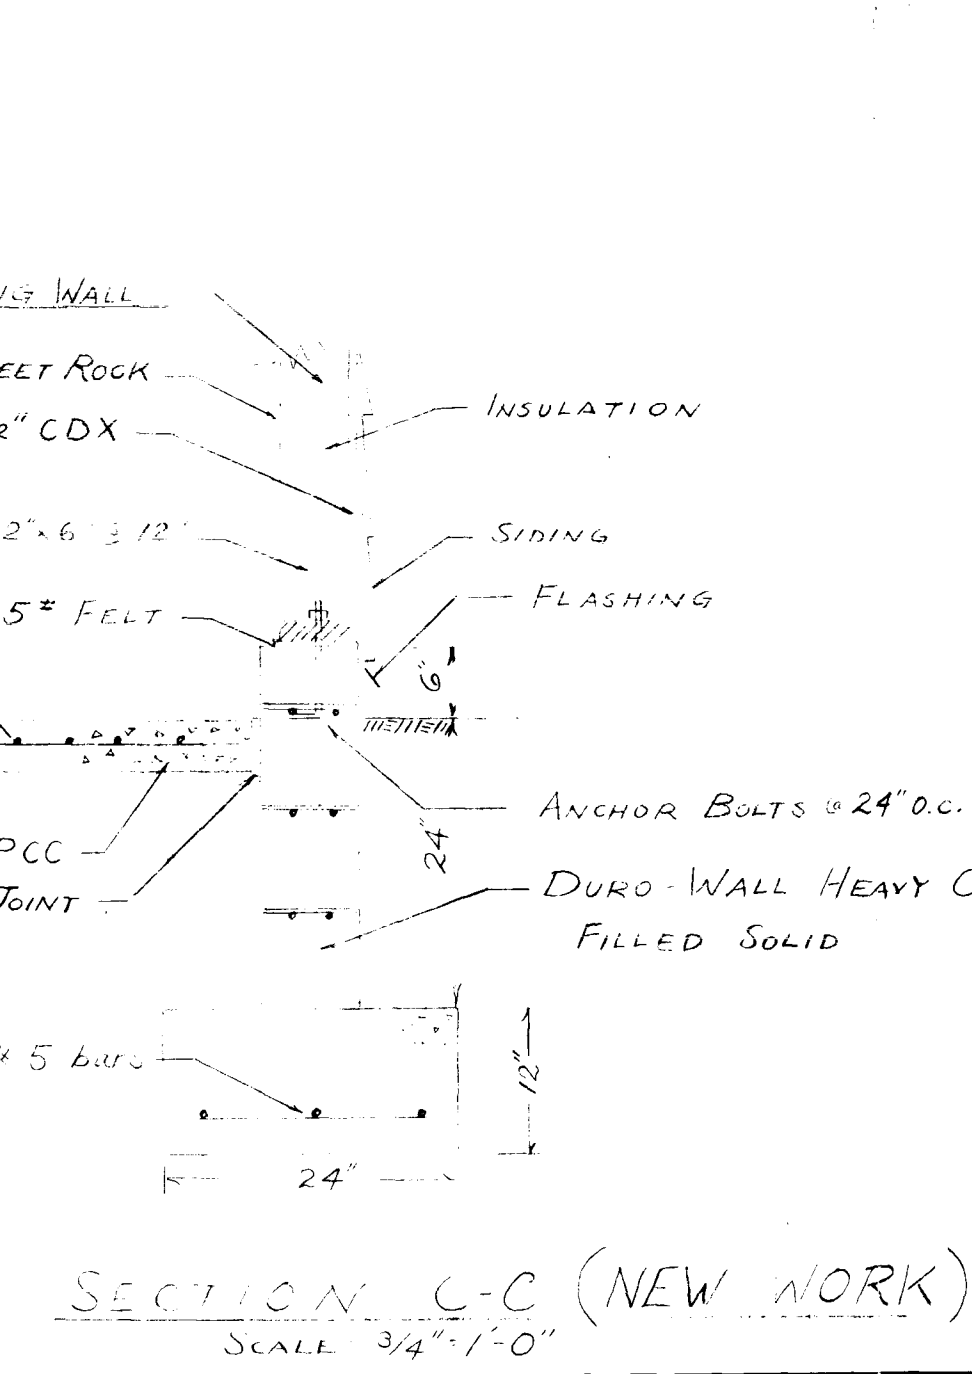
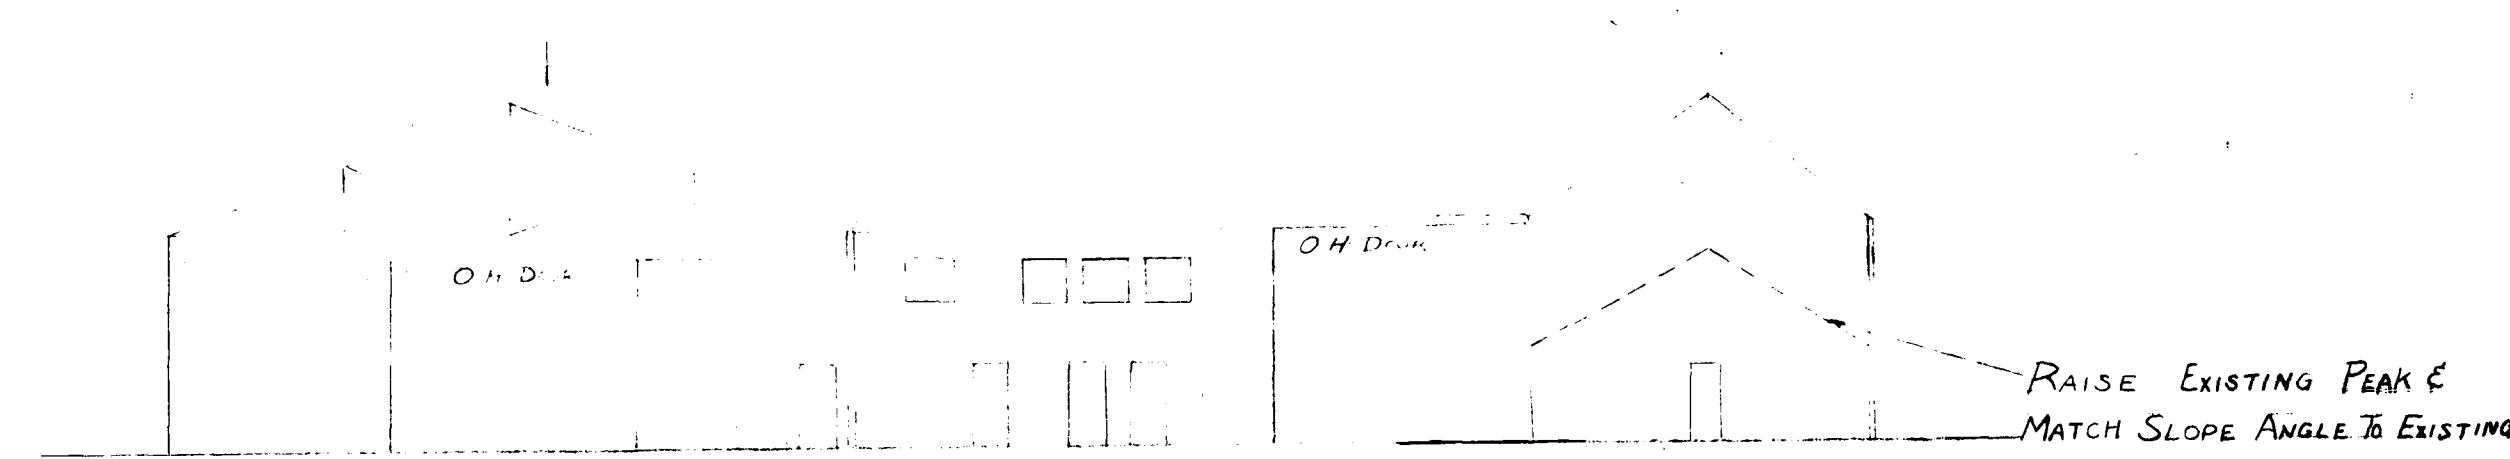
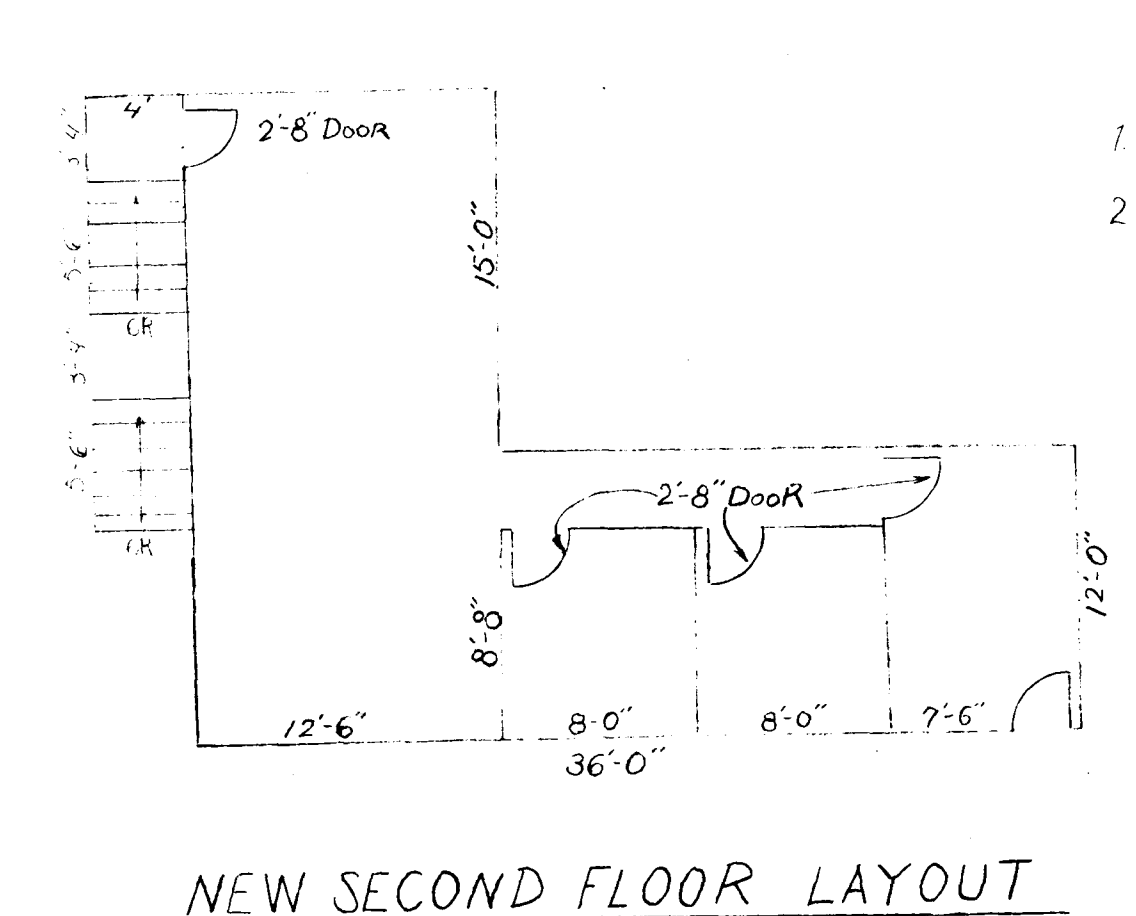
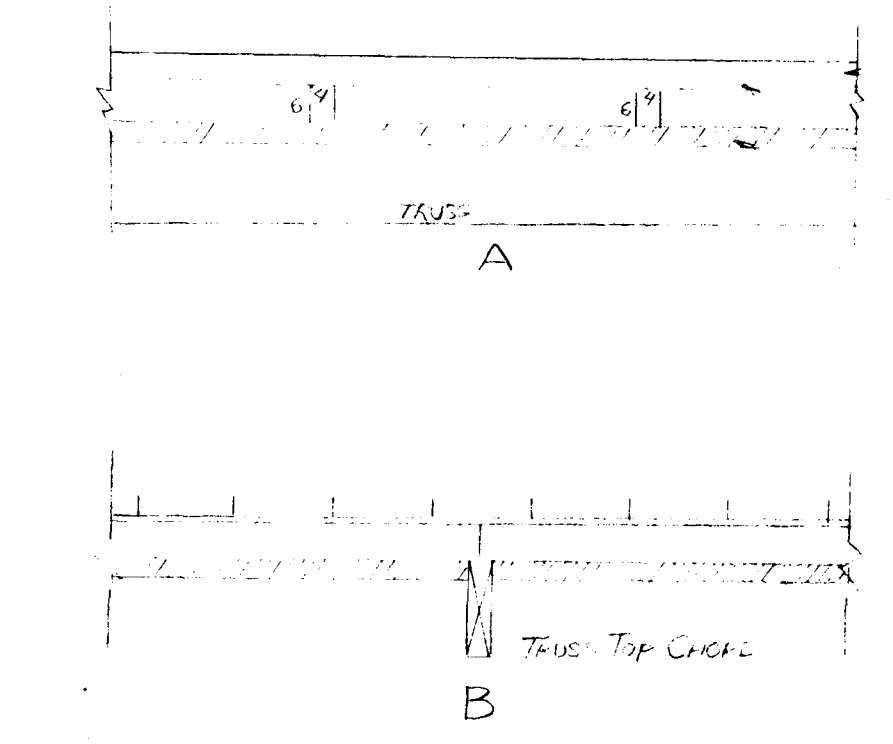
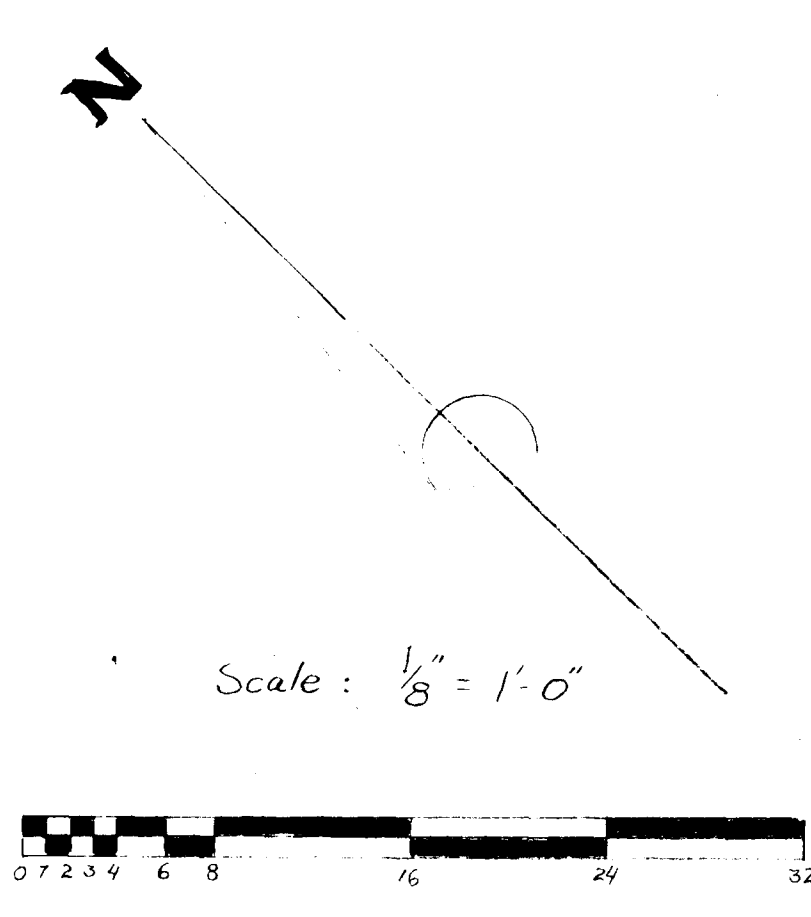


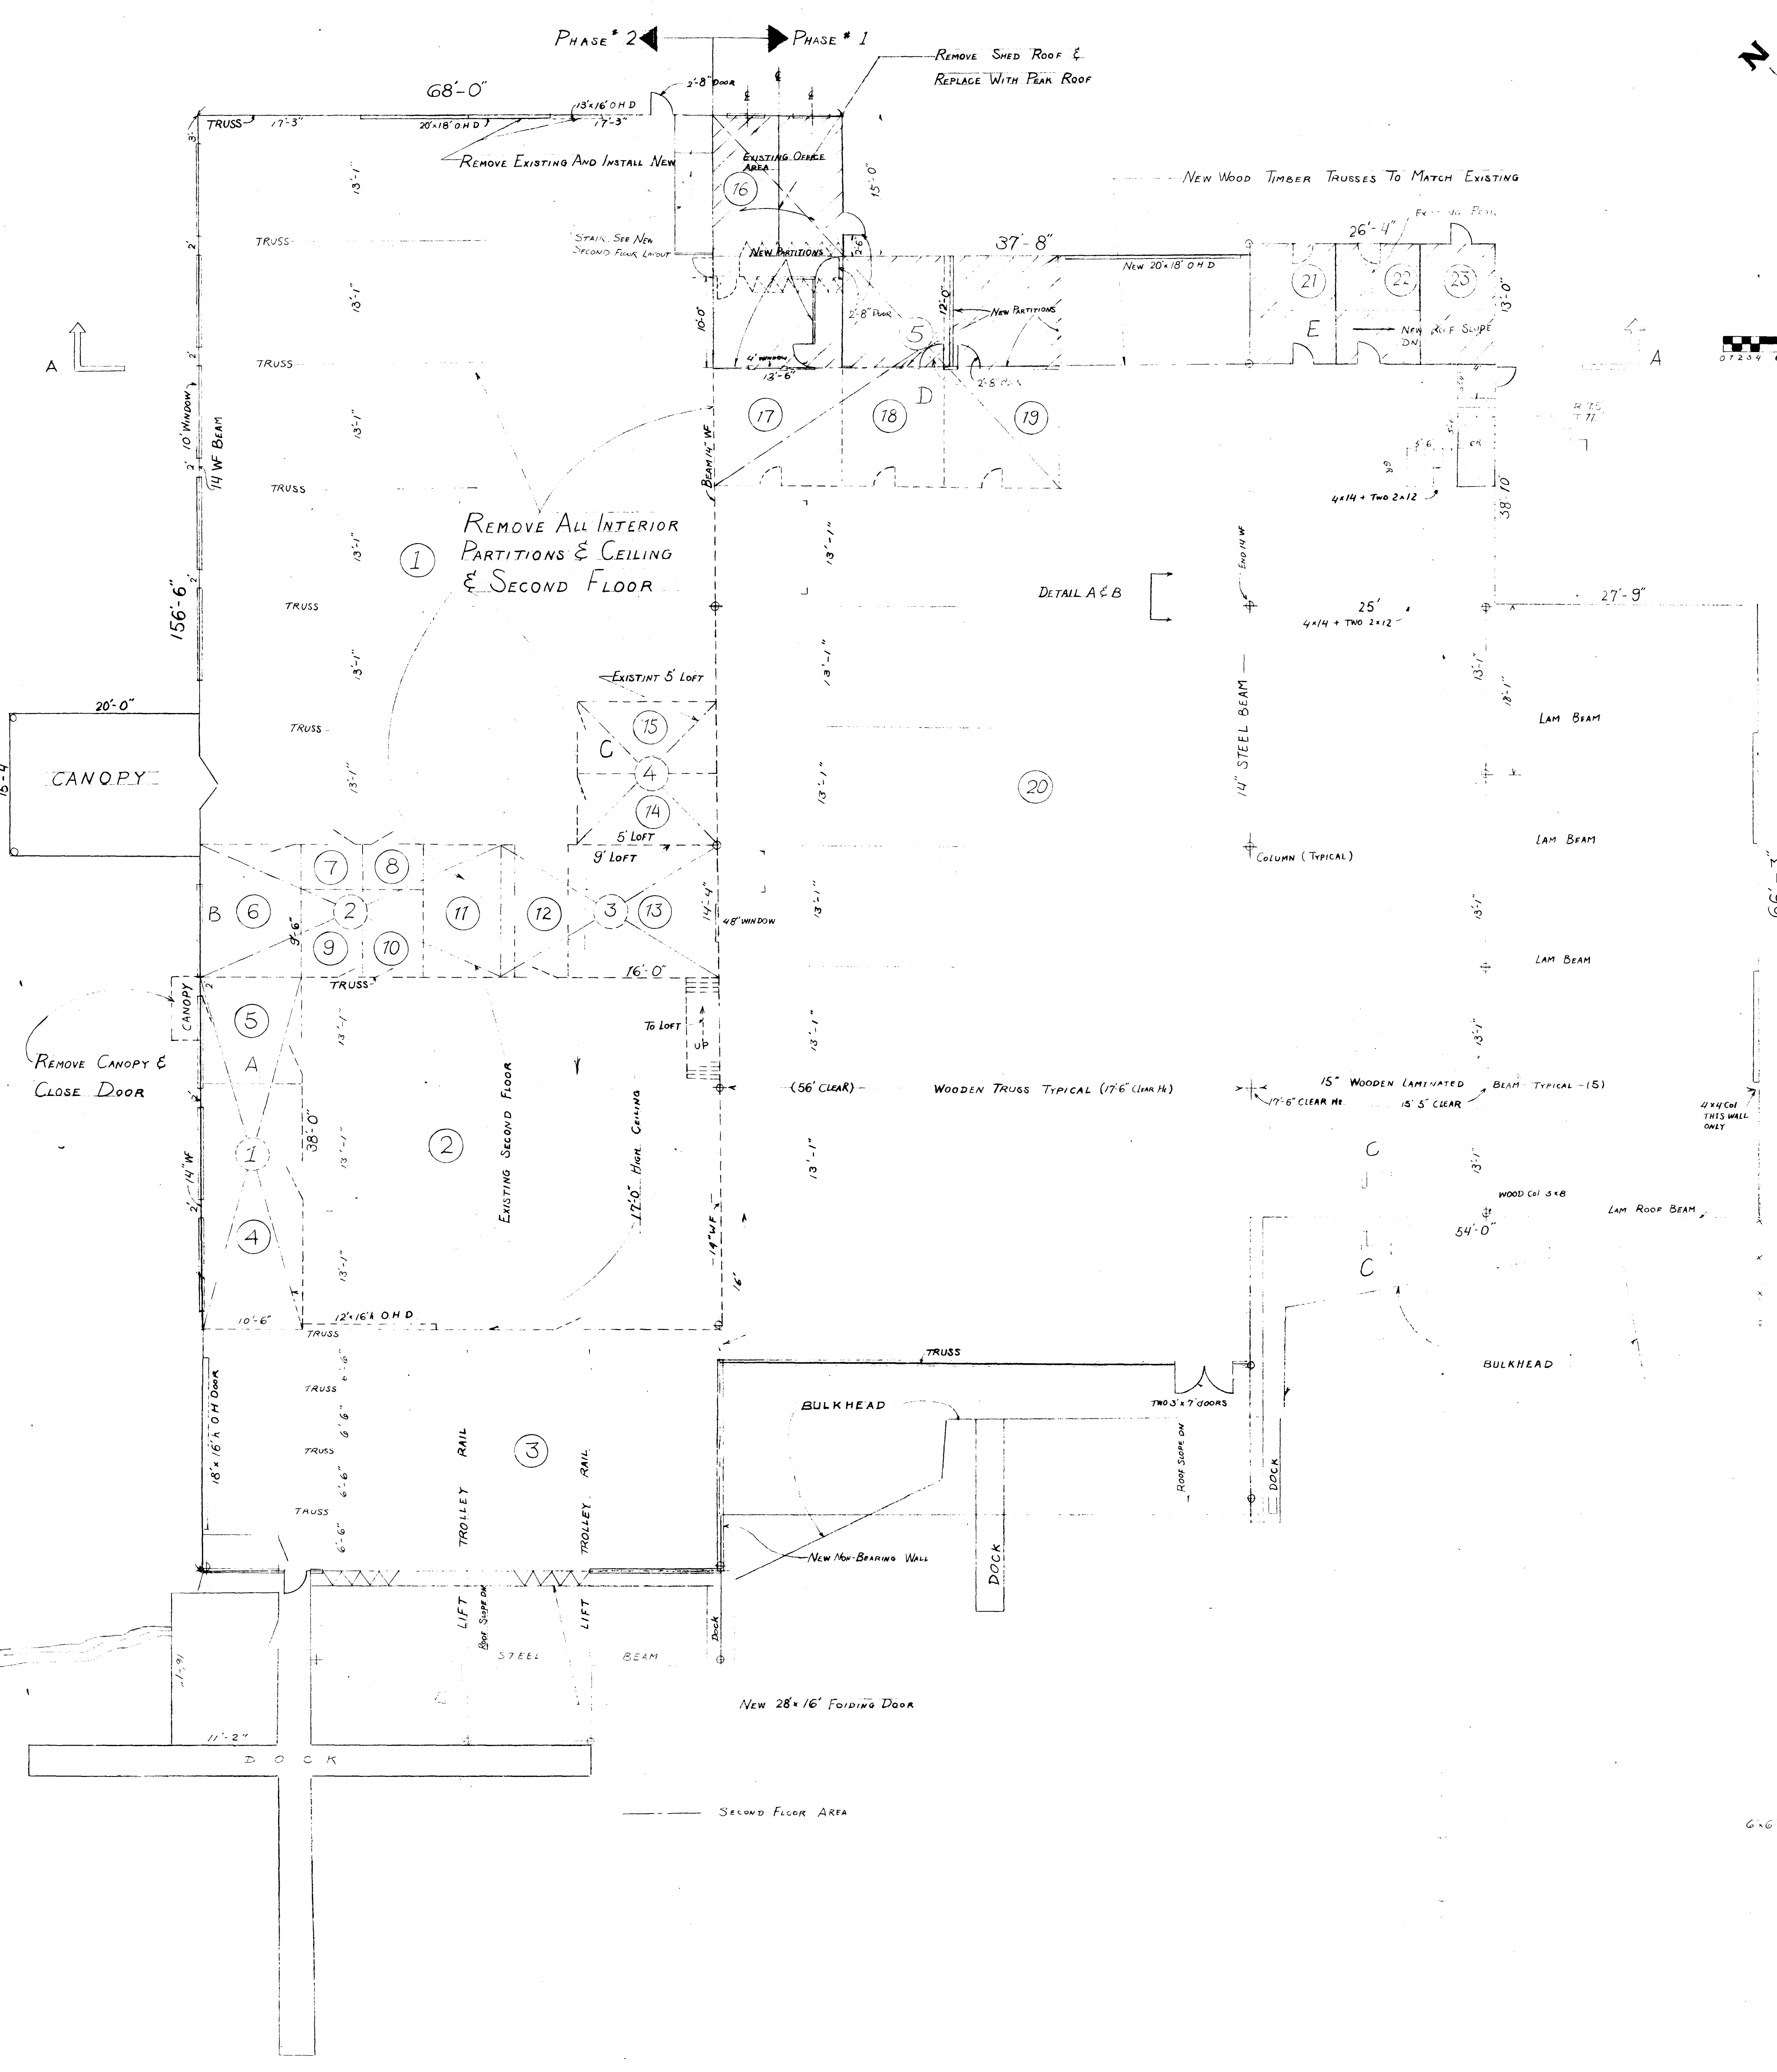

ROOM FINISH SCHEDULE

EXISTING

ROOM #	DISC.	SALES	PARTS MECH.	OFFICE	INVENTORY STORAGE	LAVATORY	BOAT PREP.
1	Sales	4076					1672
2	Boat Prep						1416
3	Boat Prep		279				
4	Parts			121			
5	Parts Office			150			
6	Sales Office						
7	Ladies Room					31	
8	Mens Room					31	
9	Emp. Lav.					61	
10	Emp. Lockers					61	
11	Gen. Mgr. Office			139			
12	Hall			80			
13	Sec. Area			229			
14	Closing			116			
15	Closing			116			
16	Sales Office			203			
17	Sales Office			335			
18	Acc. Display	268					
19	Acc. Display	310					
20	Sales	10,124				66	
21	Mens Room					66	
22	Ladies Room						
23	Mech. Room		210				

FIRST FLOOR:

SECOND FLOOR:

1 Inventory 399

2 Inventory 454

3 Serv. Writer Off. 324

4 Loft 232

5 Storage 1,115

TOTAL EXISTING: 14,778 489 1813 2,200 316 3089

PROJECTED

DELETE AREAS*

DELETE AREAS*	SALES	PARTS MECH.	OFFICE	INVENTORY STORAGE	LAVATORY	BOAT PREP.
A	279		121	399		
B			922	454		184
C			232	232		
D			1,115	1,115		
E	210					132
TOTAL DELETED:	(489)	(2,390)	(2,200)	(316)		

ADDED/ CHANGED

ADDED/ CHANGED	SALES	PARTS MECH.	OFFICE	INVENTORY STORAGE	LAVATORY	BOAT PREP.
A	400					
B	778					
C	232		1,280			
D	475		342			
E		108				234
TOTAL ADDED:	1,885	108	1,622			234

NET CHANGE: 1,885 (381) (768) (2,200) (82)

TOTAL (LOSS) OR GAIN: (1546)

*COMBINED FIRST & SECOND FLOOR AREAS

NOTE

1 REMOVE EXISTING CORR. ROOFING

2 INSTALL NEW 26 GA PAINTED BLACK STANDING SEAM METAL ROOF.

STEVENS CRUISER SALES

BALANCE OF RENOVATIONS &

NEW SECOND FLOOR OFFICES.

SCALE 1/8" = 1'-0" DWN BY DRY SHEET # 3

DATE 2-23-97