


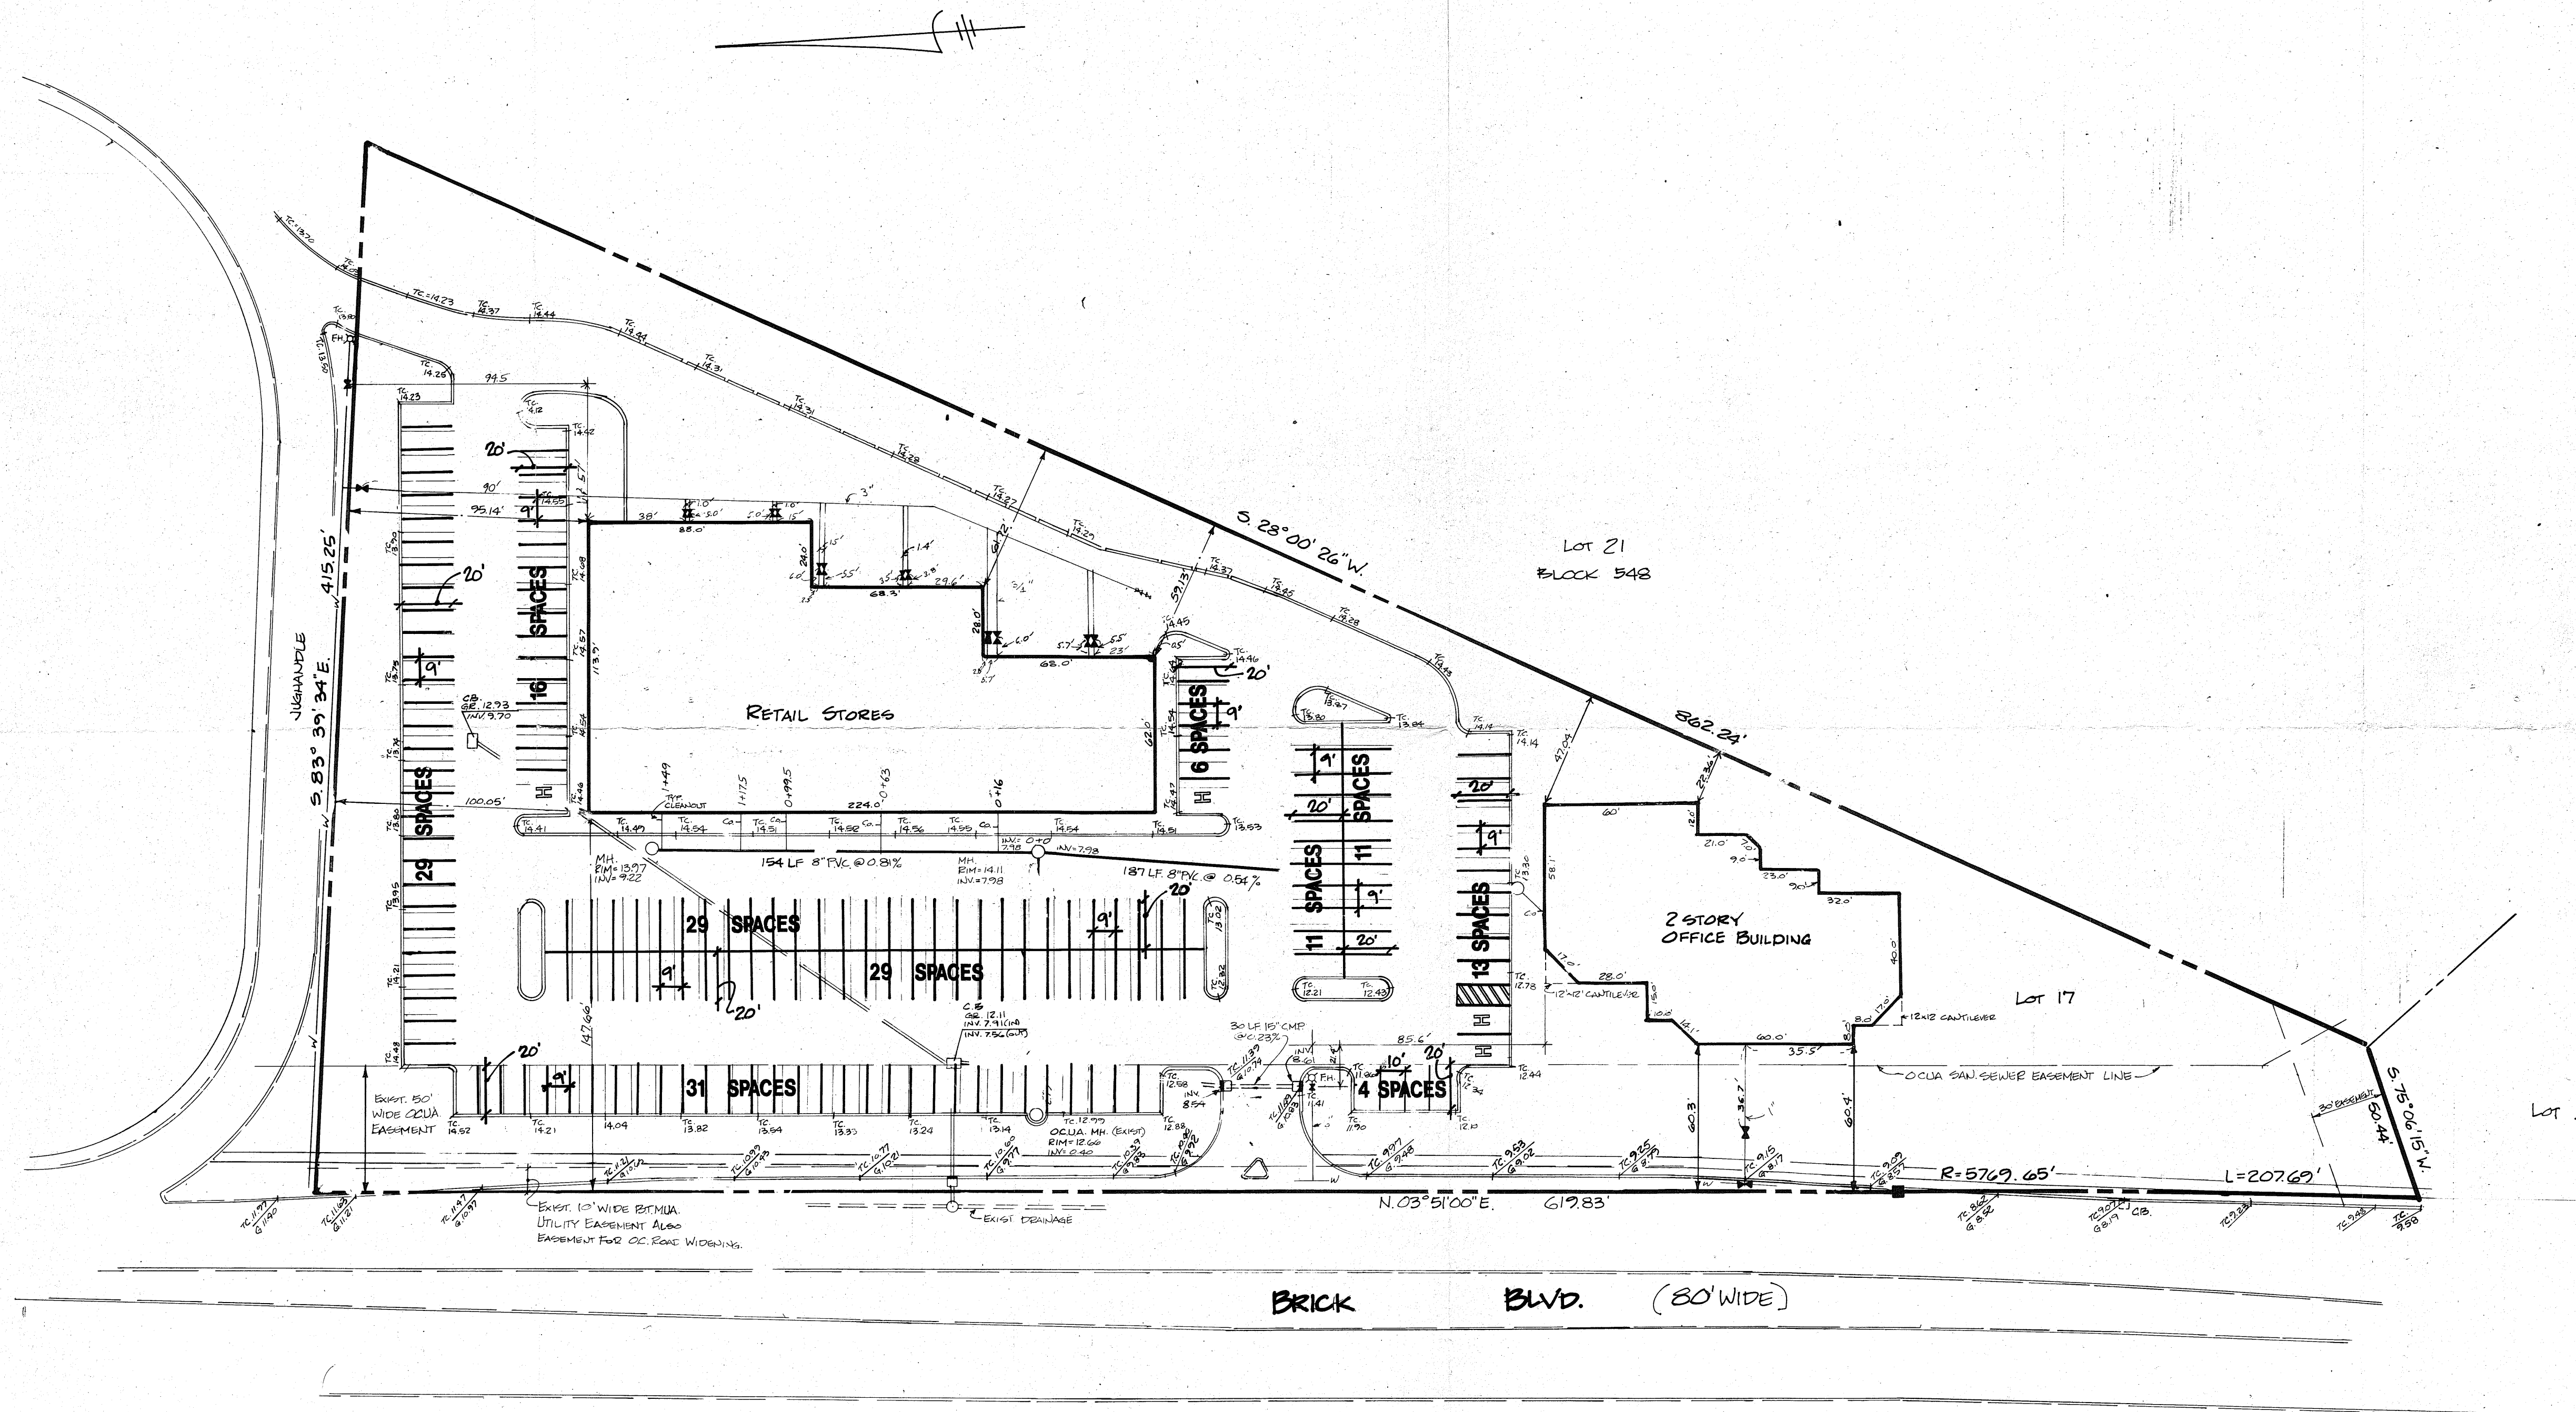

10 ft. x 20 ft. parking spaces (existing) total = 164

9 ft. x 20 ft. parking spaces (proposed) total = 179

[15 additional spaces]

WSB engineering group, p.a.
 Weinert * Smith * Baer
 engineering * environmental planning * surveying * landscape architecture
 1108 Hooper Avenue, Toms River, New Jersey 08753 (908) 244-7227 FAX (908) 505-8940
 Prepared under the supervision of:
FRANK J. BAER, JR.
 P.E. 28776, P.P. 2801

date	revision	by	ck.
PARKING LOT RE-STRIPING PLAN LOT 17 BLOCK 547.02 RETAIL STORES & PROFESSIONAL OFFICE COMPLEX BRICK TOWNSHIP, OCEAN COUNTY NEW JERSEY			
des.	date FEB. 8, 1995	scale	1" = 40'
dwn. RGM		job no.	1805-081
chk.	sheet 1 of 1	dwg no.	61816