


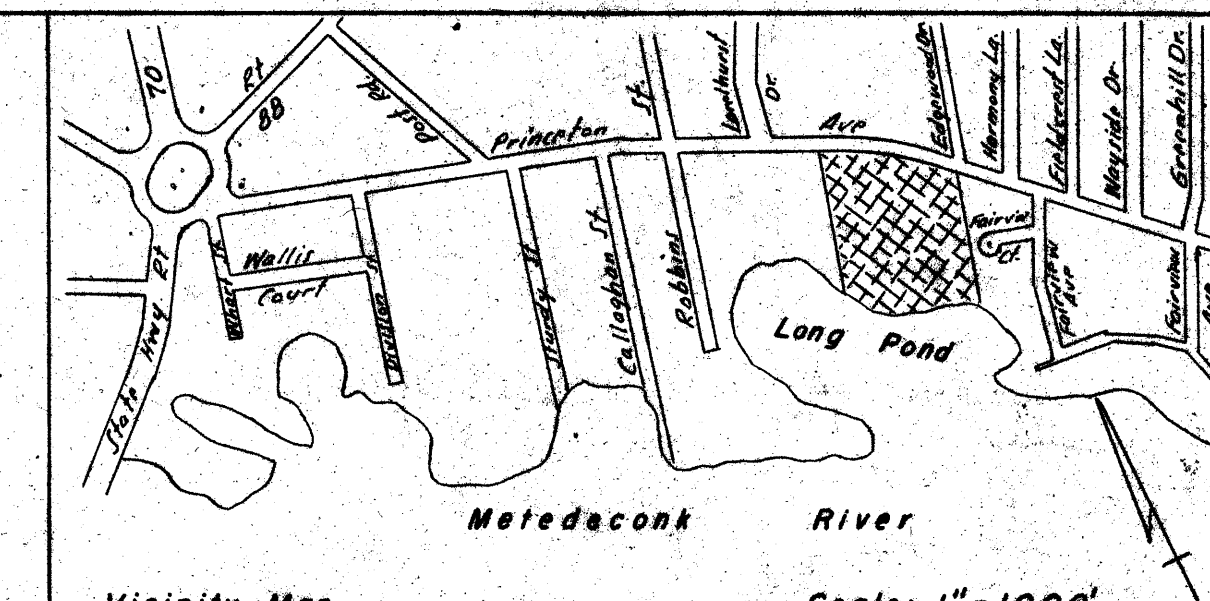


|                  |          |
|------------------|----------|
| TAX MAP SHEET    | 46 A     |
| LOT 14 BLOCK 864 |          |
| ZONE             | R 15     |
| TOTAL AREA       | 9.10 Ac. |
| TOTAL NEW LOTS   | 6        |

Curve Data  
Radius - 1116.28'  
Arc - 345.66'  
Tangent - 174.22'  
Central Angle - 17° 44' 30"


FILED

SEP 4 1976  
KENNETH C. COUGHE  
COUNTY CLERK  
OCEAN COUNTY

|                                             |                                                               |
|---------------------------------------------|---------------------------------------------------------------|
| Sep't. 3, 1976                              | Tax Assessor Certification, Lot Numbers, & Setback Line (35') |
| Revised                                     | Description                                                   |
| <b>FINAL MAJOR SUBDIVISION PLAN</b>         |                                                               |
| <b>LONG POND ESTATES</b>                    |                                                               |
| BRICK TOWNSHIP                              | OCEAN COUNTY, N. J.                                           |
| DAVID W. WALLACE Land Surveyor              |                                                               |
| N. J. License No. 8511                      |                                                               |
| DATE: Aug 18, 1976                          | SCALE: 1"=100'                                                |
| David W. Wallace<br>Box 127 Bay Head, N. J. |                                                               |

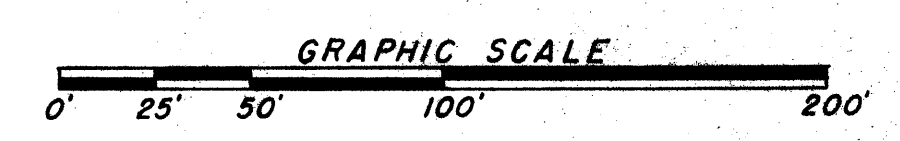

—●— = DENOTES LEGAL MONUMENT SET  
—○— = DENOTES MONUMENT FOUND

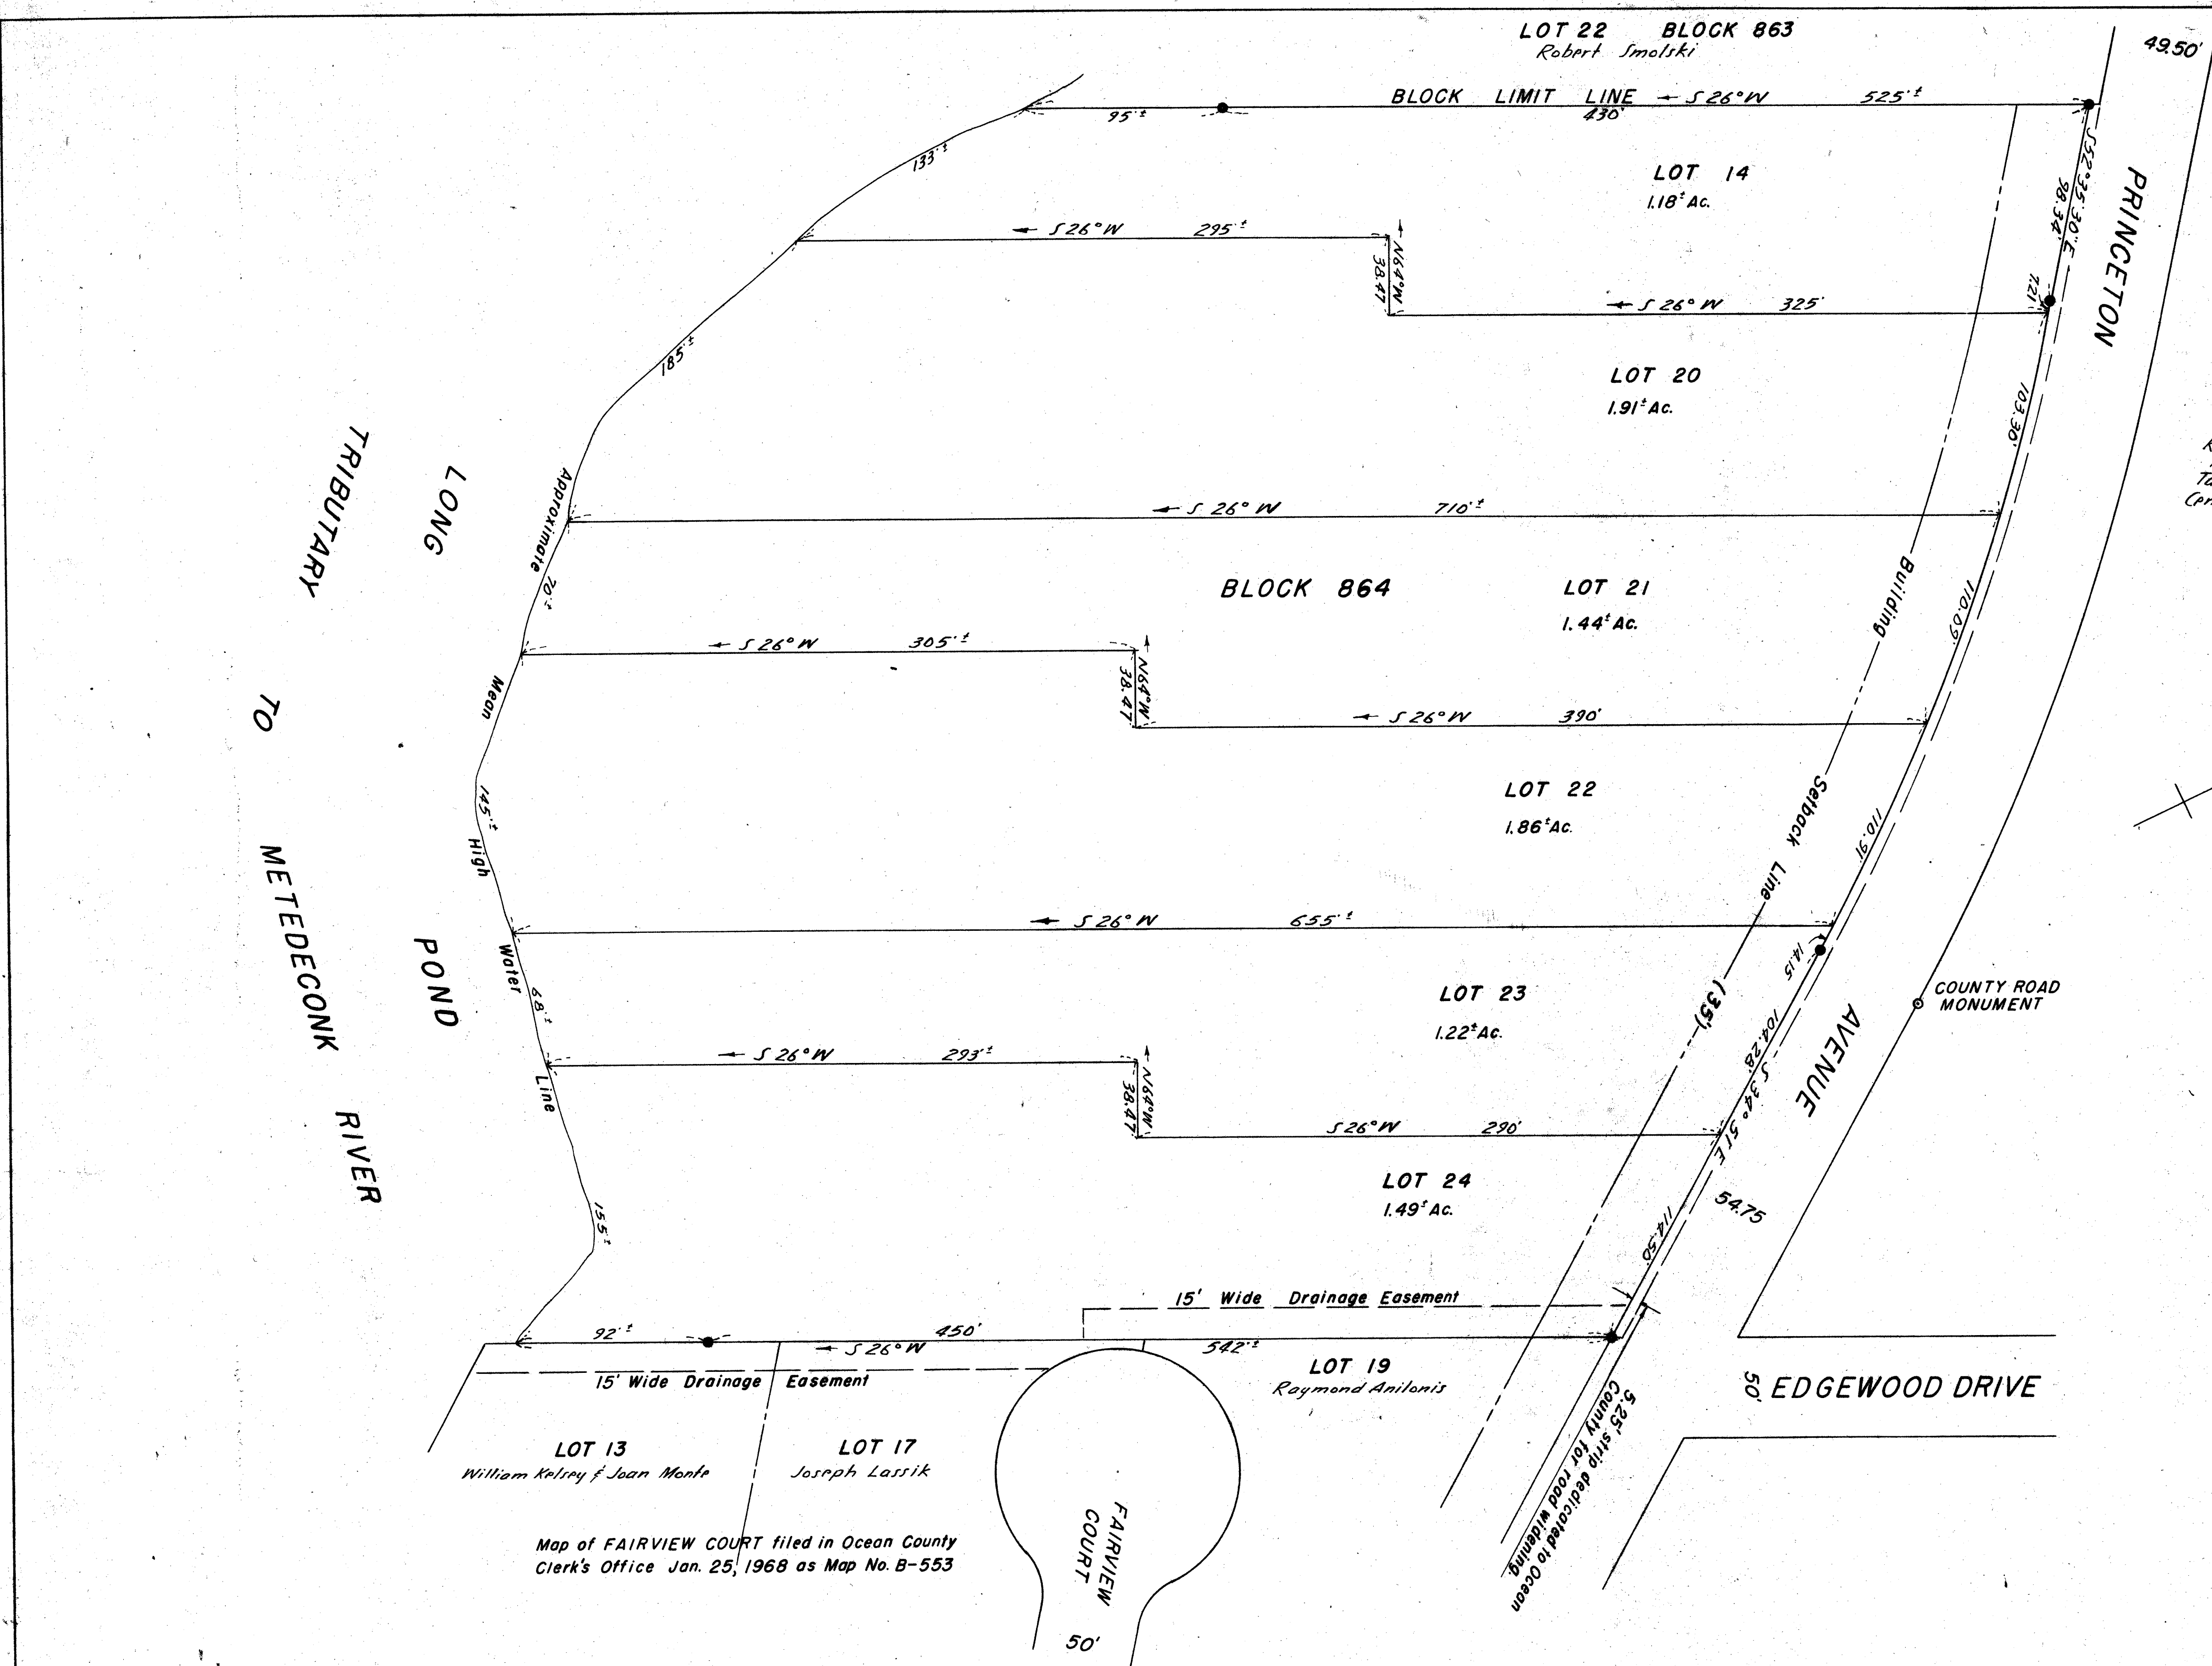

Map of FAIRVIEW COURT filed in Ocean County Clerk's Office Jan. 25, 1968 as Map No. B-553

I hereby certify that this map and survey has been made under my supervision and complies with the provisions of "the map filing law" and is correct. I further certify that all monuments have been accurately set.

David W. Wallace  
New Jersey Licensed Land Surveyor No. 8511

APPROVED FOR FILING September 8, 1976

BRICK TOWNSHIP PLANNING BOARD  
Chairman: [Signature]  
Secretary: [Signature]  
Planning Board Engineer: [Signature]

I hereby certify that this map complies with the provisions of "the map filing law" and further certify that it has been approved for filing in the Office of the County Clerk of Ocean County by the Planning Board of the Township of Brick.

This certification shall expire if this map is not properly filed with the said County Clerk on or before the 7th day of December 1976.  
Alexander Radan  
Secretary

All lot and block numbers on this map are hereby approved by the Tax Assessor of Brick Township.

Attest: [Signature] Assessor Date 1976

I have carefully examined this map and find that it conforms with the provisions of "the map filing law" and the municipal ordinances and requirements applicable thereto.

[Signature]  
Municipal Engineer

Date Sept 1976

This Plat Complies with Revised Statutes 40:27-7 and 40:27-12

[Signature]  
Ocean County Planning Board

We hereby certify that we are the owners of the property shown on this map and approve of the filing thereof.  
[Signature] 100 Mountain Ave Bloomfield, N. J.  
[Signature] 1113 Shore Drive Brielle, N. J.

Acknowledged before me this 18th day of August 1976

Catherine J. Morrison  
Notary Public of New Jersey  
My commission expires Jan 15, 1980

I hereby certify that the streets shown on this map have been approved by the Township of Brick.

Date Clerk