


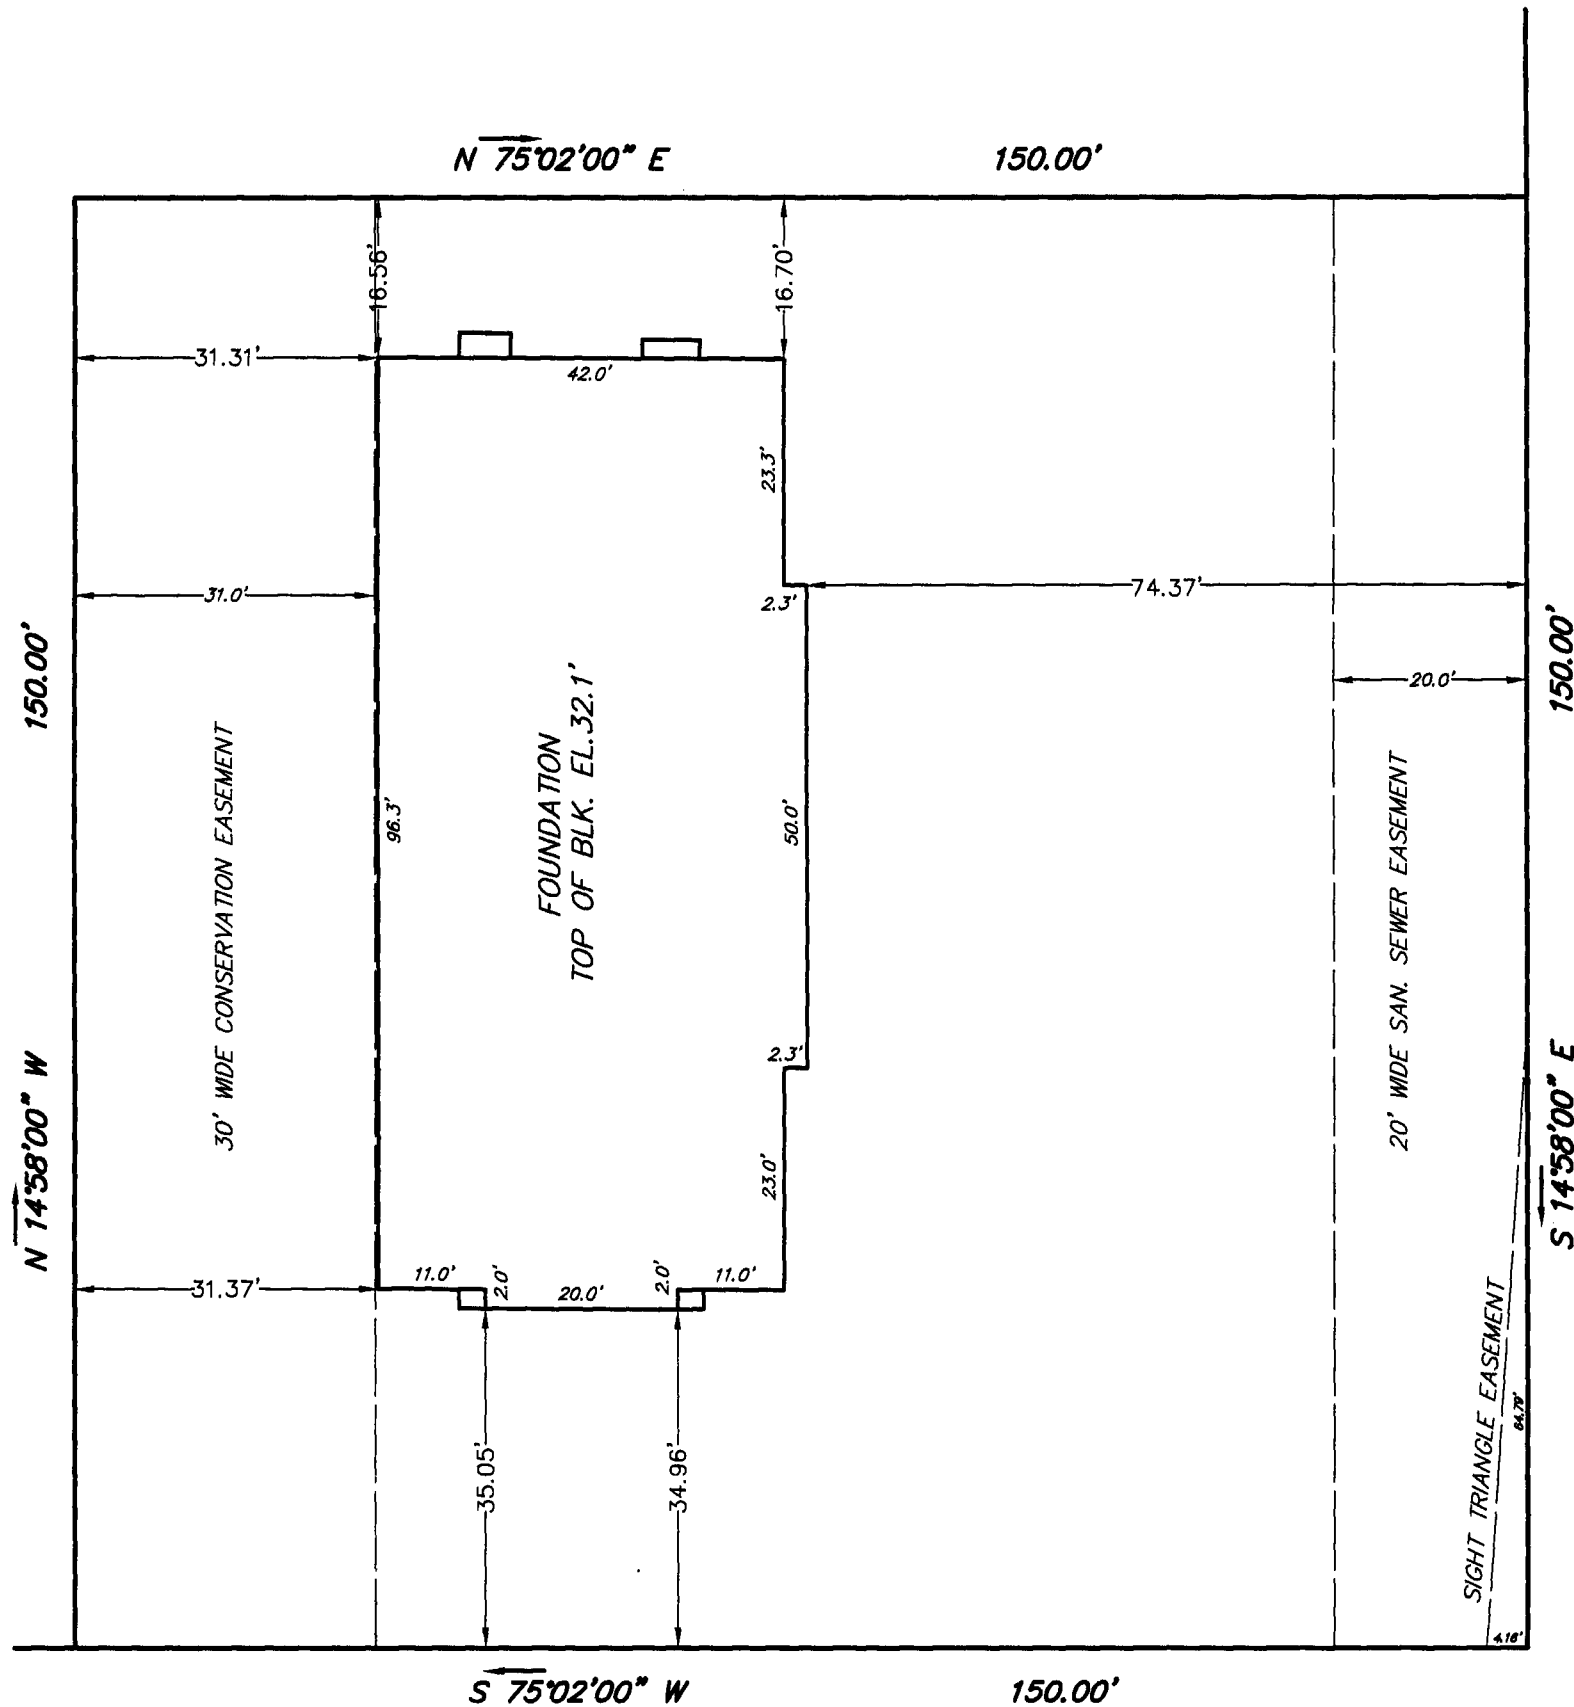

NEW JERSEY STATE HIGHWAY ROUTE NO. 88

LAURELTON STREET
50' WIDE

SURVEY OF PROPERTY
LOTS 21 & 25 BLOCK 835
BRICK TOWNSHIP TAX MAP

BRICK TOWNSHIP
OCEAN COUNTY NEW JERSEY

THIS SURVEY IS CERTIFIED AS HAVING BEEN PREPARED
UNDER MY DIRECT SUPERVISION TO:
KRISTI SHAY CONSTRUCTION, INC.

PERMIT: 04-1826
LDS BR 10625783

I HEREBY CERTIFY THAT THIS SURVEY WAS ACTUALLY
MADE ON THE GROUND AS PER RECORD DESCRIPTION
AND IS CORRECT AND THERE ARE NO ENCROACHMENTS
EITHER WAY ACROSS PROPERTY LINES EXCEPT AS SHOWN

MORRIS & GLASGOW, INC.

LAND SURVEYING & PLANNING
1119 ARNOLD AVENUE
POINT PLEASANT BOROUGH, N.J. 08742
732-899-0965

CERT. OF AUTHORIZATION NO. 24GA28024500

Elbert Morris 8/10/04
ELBERT MORRIS Date
New Jersey Lic. Professional Land Surveyor No. 8509

Date:	Scale:	Job No.	Map No.
8/10/04	1"=20'	04-159	2-3334