
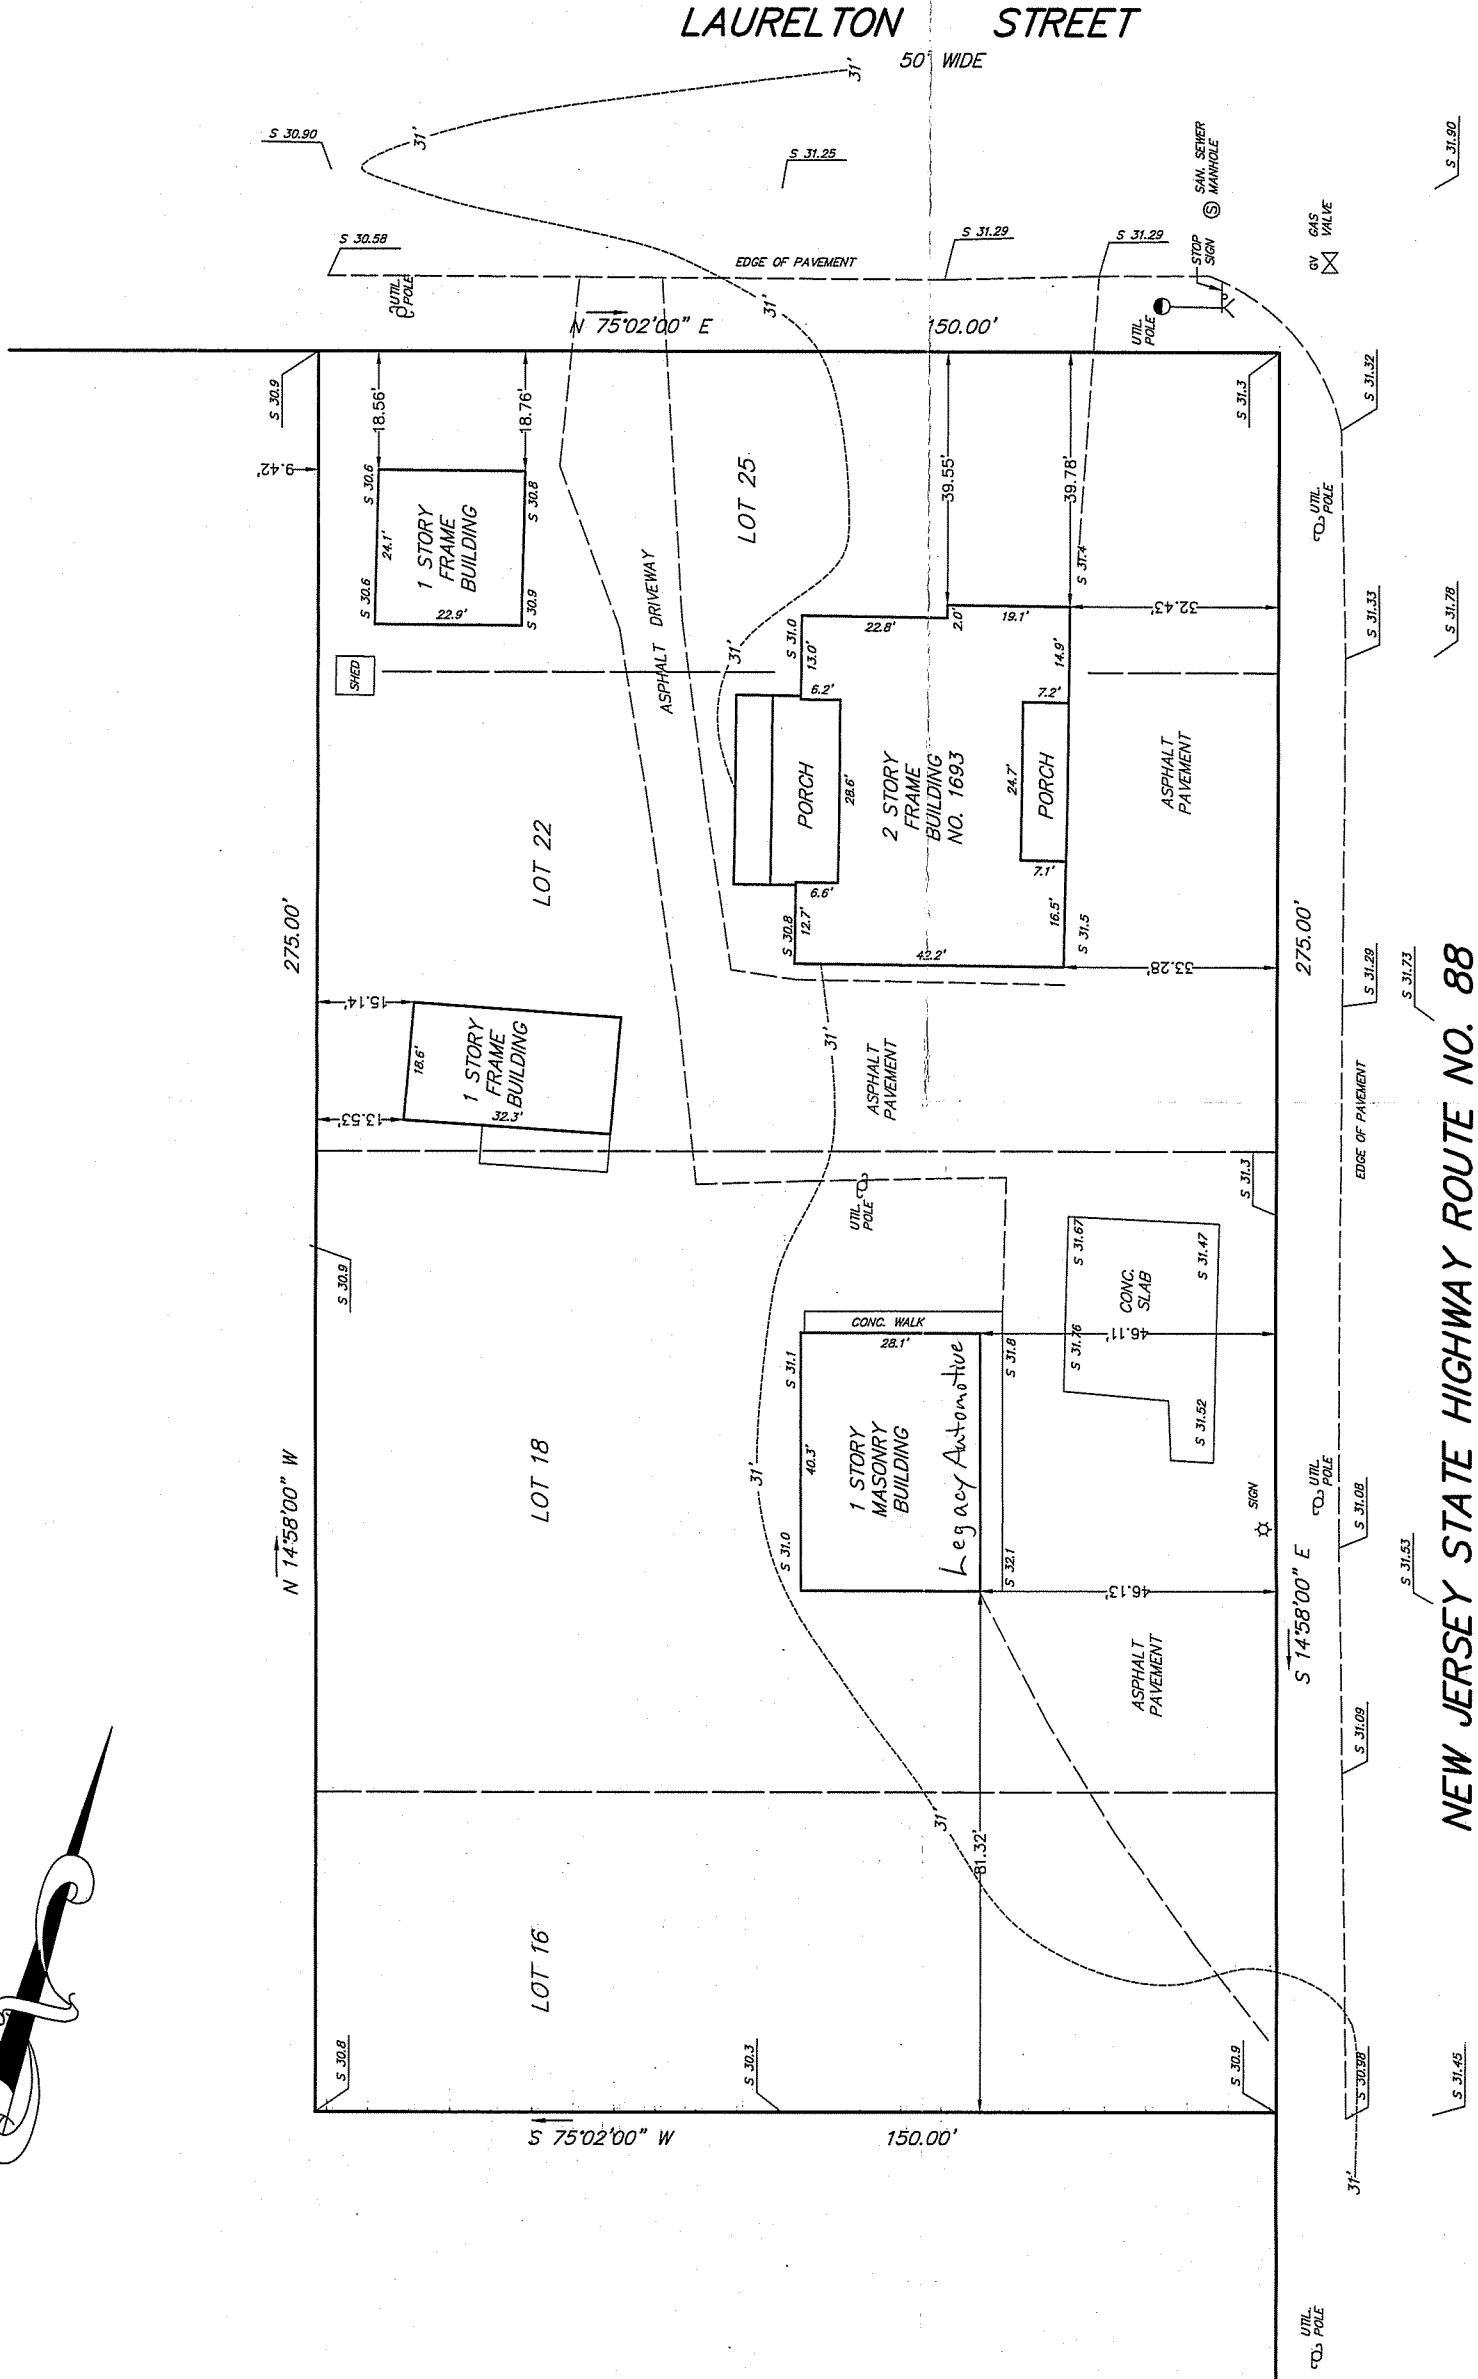


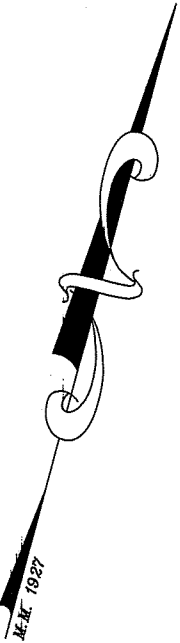

APPROVED FOR ZONING ONLY
SEAN KINNEY, ZONING OFFICER

APR 02 2012

5/2/20

-facade sign-

TOPOGRAPHIC & BOUNDARY SURVEY
LOTS 16, 18, 22 & 25 BLOCK 842
BRICK TOWNSHIP TAX MAP

OCEAN COUNTY
BRICK TOWNSHIP
NEW JERSEY

THIS SURVEY IS CERTIFIED AS HAVING BEEN PREPARED
UNDER MY DIRECT SUPERVISION TO:
ANDREAS KAIKAFAS

MORRIS & GLASGOW, INC.
LAND SURVEYING & PLANNING
1119 ARNOLD AVENUE
POINT PLEASANT BOROUGH, N.J. 08742
732-899-0965

ELBERT MORRIS
New Jersey Lic. Professional Land Surveyor No. 8509

THIS SURVEY DOES NOT PURPORT TO IDENTIFY
ENCROACHMENTS, UTILITIES, SERVICE LINES OR
STRUCTURES ABOVE OR BELOW GRADE, IF ANY,
EXCEPT AS SPECIFICALLY NOTED HEREON.

I HEREBY CERTIFY THAT THIS SURVEY WAS ACTUALLY
MADE ON THE GROUND AS PER RECORD DESCRIPTION
AND IS CORRECT AND THERE ARE NO ENCROACHMENTS
EITHER WAY ACROSS PROPERTY LINES EXCEPT AS SHOWN

Date: 2/15/01
Scale: 1"=20'
Job No. 01-018
Map No. 35-308