
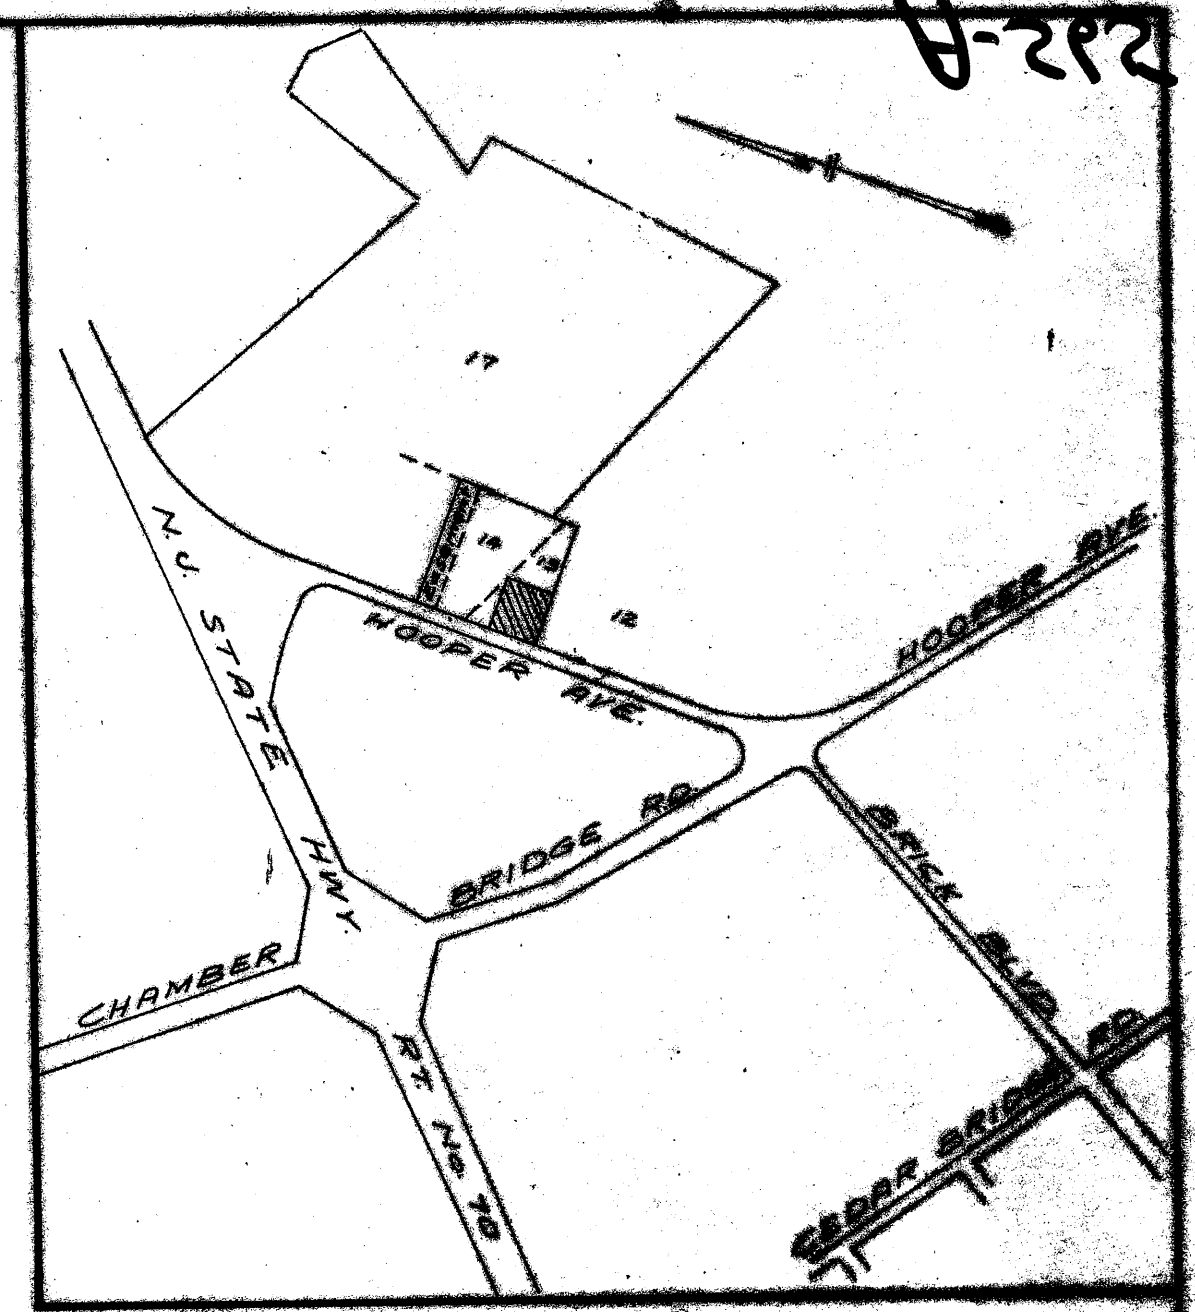


A-292

A-292

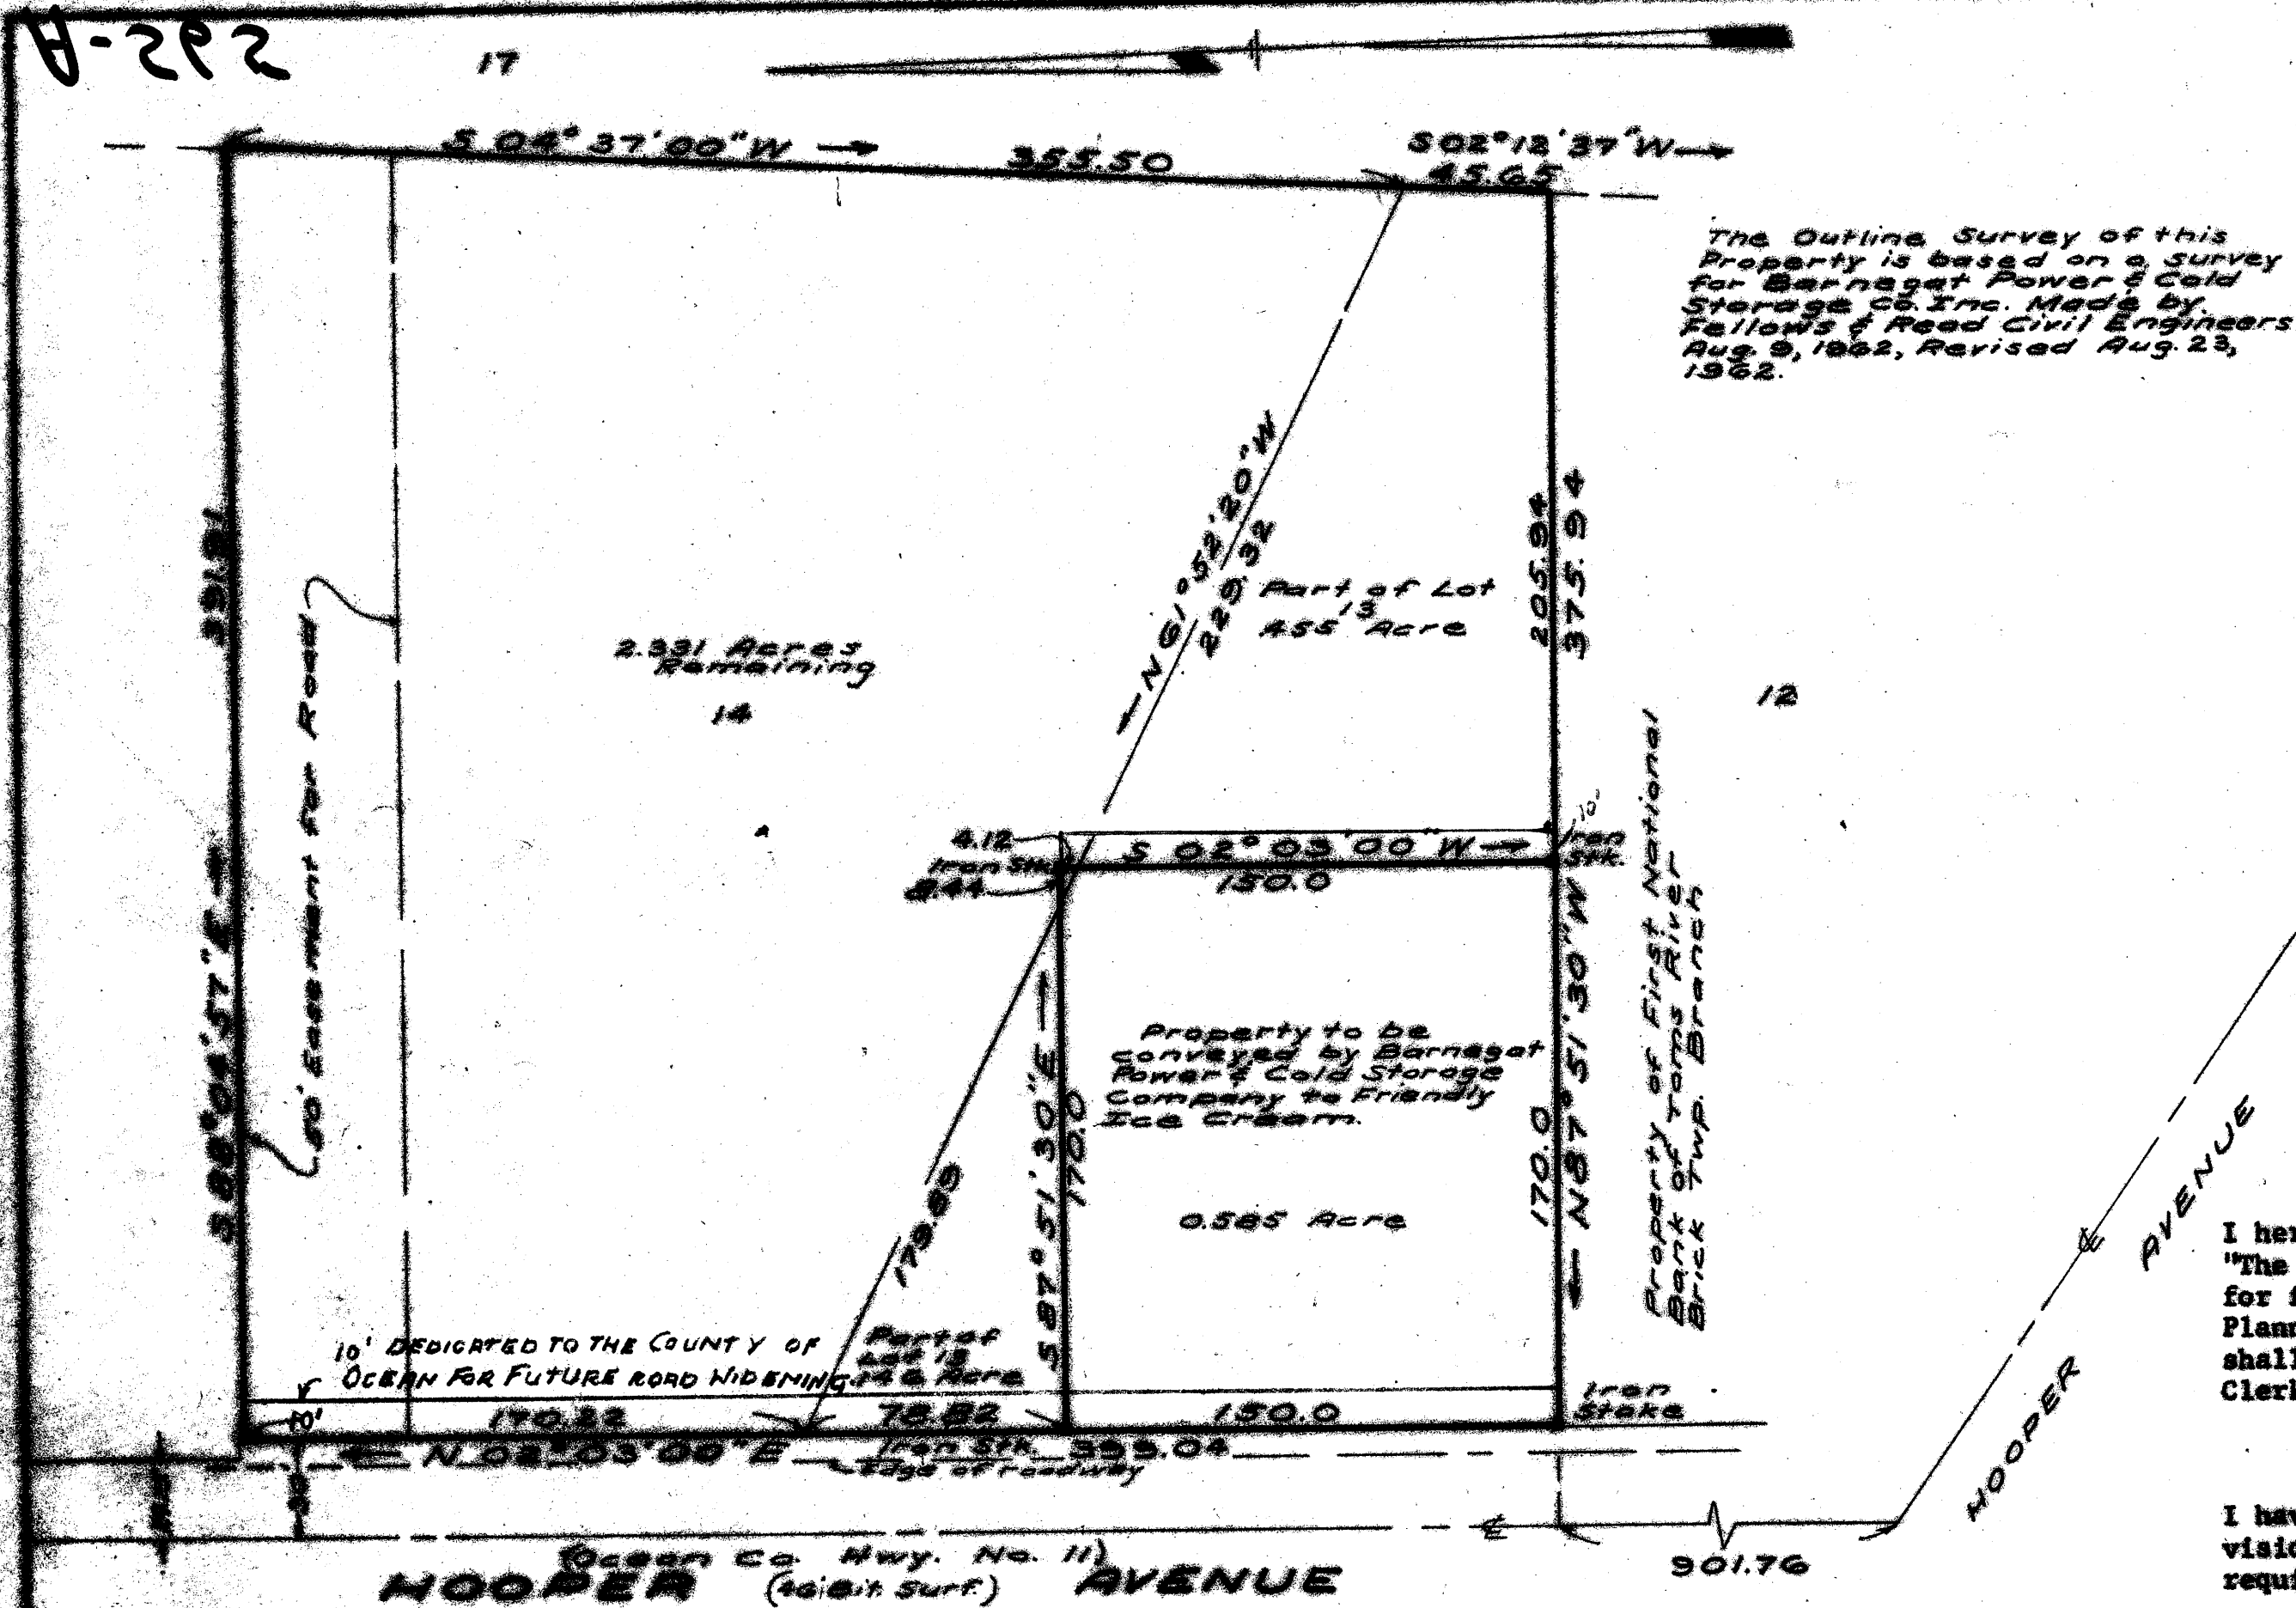

**KEY MAP**  
Scale 1" = 600'

I hereby certify that this map complies with the provisions of "The Map Filing Law" and further certify that it has been approved for filing in the office of the County Clerk of Ocean County by the Planning Board of the Township of Brick and this certification shall expire if this map is not properly filed with said County Clerk on or before 14th day of November, 1968.

*Signature of Surveyor*  
\_\_\_\_\_  
Surveyor

I have carefully examined this map and find it conforms to the provisions of "The Map Filing Law" and the Municipal Ordinances and requirements applicable thereto.

*Signature of Municipal Engineer*  
\_\_\_\_\_  
Municipal Engineer

I hereby certify that I am the owner of the property shown on this map and approve of the filing thereof.

**BARNES & POWER & Cold Storage Co.**

*Signature of Owner*  
\_\_\_\_\_  
Sec'y.

I hereby certify that this map and survey have been made under my supervision and complies with the provisions of "The Map Filing Law" and is correct.

*Signature of Surveyor*  
\_\_\_\_\_  
Lic. No. 5712

Approved for filing August 14, 1968 Brick Township Planning Board

Chairman Albert L. Myers  
Secretary Thomas J. Linder  
Township Engineer Robert S. Linder

Notary Public for New Jersey  
My commission expires Sept. 26, 1970  
*Signature of Notary*  
\_\_\_\_\_  
Notary Public

Aug 7, 1968  
THIS PLAT COMPLIES  
WITH REVISED STATUTES  
40:27-7 AND 40:27-12  
*Signature of James T. Parker*  
\_\_\_\_\_  
OCEAN COUNTY PLANNING BOARD

**FILED**  
**SEPT. 11, 1968**  
COUNTY CLERK

PLAN OF SUBDIVISION  
Is the  
TOWNSHIP OF BRICK  
OCEAN COUNTY, NEW JERSEY  
Scale: 1" = 50' July 12, 1968

The Subdiv. Map  
*Signature of Surveyor*  
\_\_\_\_\_  
Surveyor

**FILED SEPT. 11, 1968 A-565**

**ASC**