

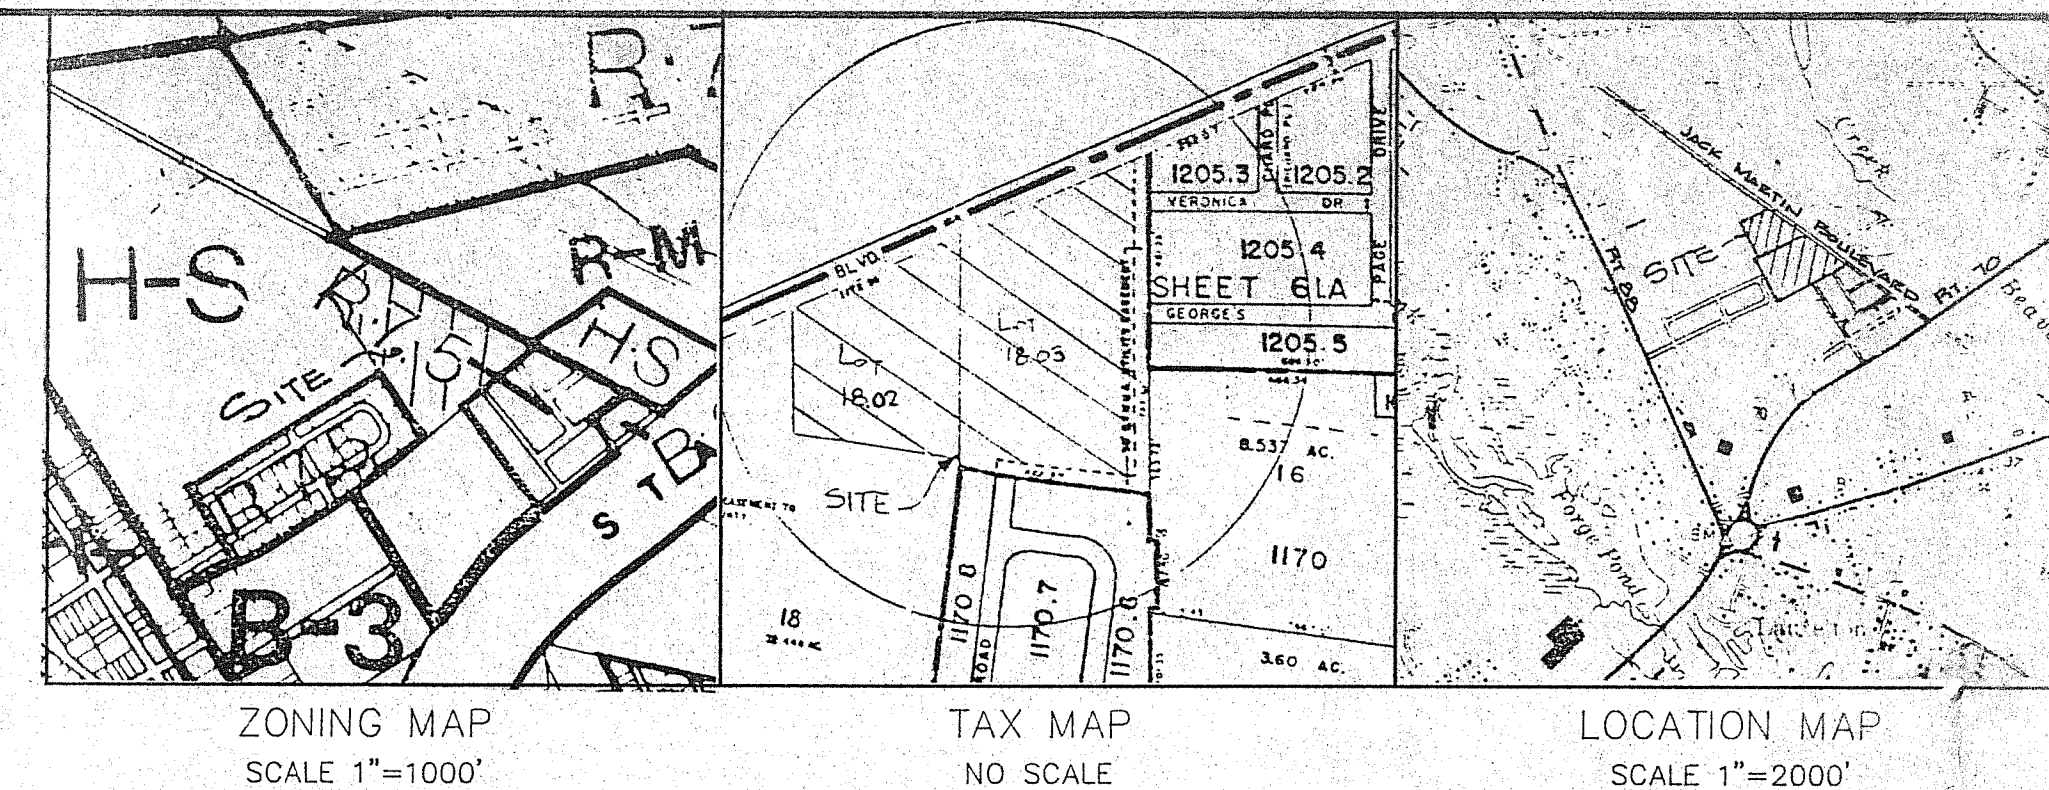


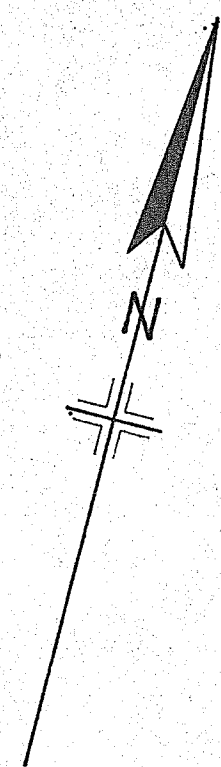

FORT STREET
L 37-40
L 31-36
L 24-26
L 21-23
EDGE STREET
L 31-40
BLOCK 827-18

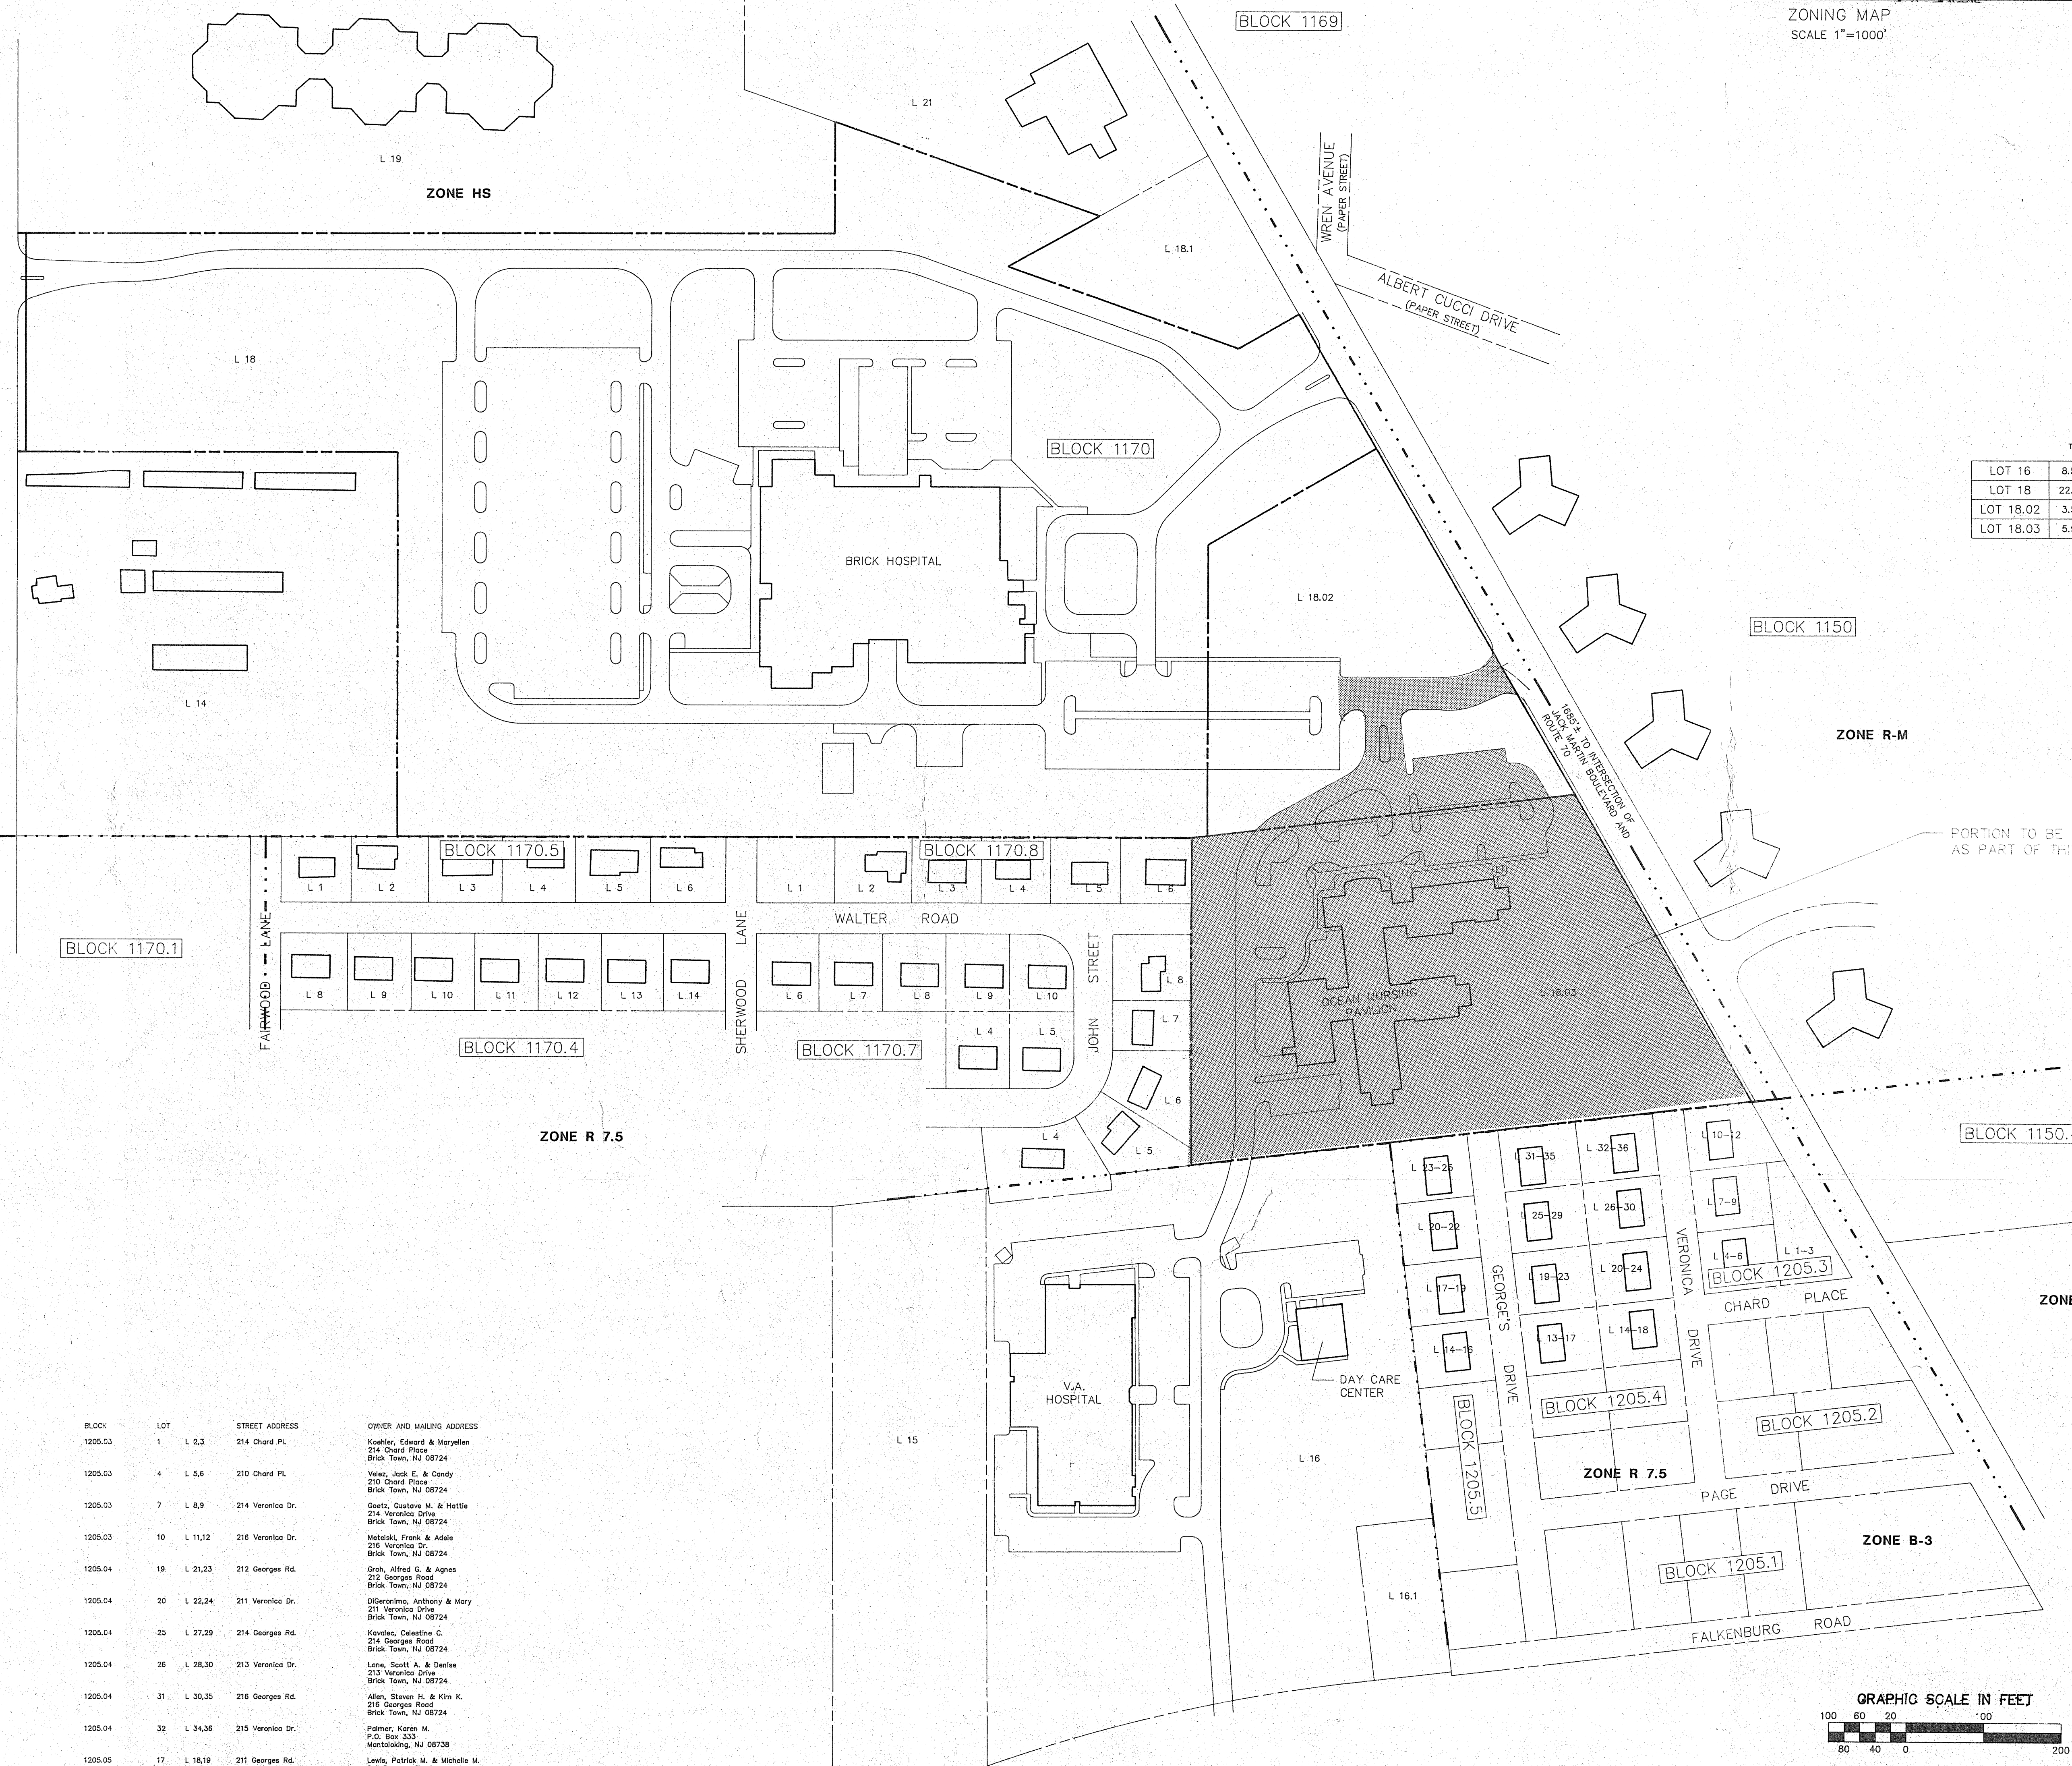

LOT	TOTAL LOT AREA	IMPERVIOUS PAVEMENT AREA	IMPERVIOUS PAVING AREA	IMPERVIOUS SURFACE AREA	TOTAL AREA
LOT 16	8.5452 Ac.	2.9493 Ac.	0.9452 Ac.	0.1561 Ac.	4.4946 Ac.
LOT 18	22.8782 Ac.	5.0191 Ac.	1.7523 Ac.	0.5939 Ac.	15.5129 Ac.
LOT 18.02	3.5300 Ac.	1.0698 Ac.	0.0000 Ac.	0.0194 Ac.	2.4408 Ac.
LOT 18.03	5.9076 Ac.	1.0100 Ac.	0.8140 Ac.	0.2531 Ac.	3.8305 Ac.

BLOCK	LOT	STREET ADDRESS	OWNER AND MAILING ADDRESS	BLOCK	LOT	STREET ADDRESS	OWNER AND MAILING ADDRESS
1170.08	5	168 Walter Rd.	Spencer, Charles R. & Rosemarie 168 Walter Rd. Brick Town, NJ 08724				
1170.08	6	172 Walter Rd.	Spencer, John & Catherine & Conrad, Ed. At. B 172 Walter Rd. Brick Town, NJ 08724				

OWNER/APPLICANT
MEDICAL CENTER OF OCEAN COUNTY
2121 EDGEWATER PLACE
POINT PLEASANT, NJ 08742

NO	DATE	REVISION	DRN	CHK
1	10-10-92	WORKING EXIST. ASSESS. TRIMED	MM	SI
2	10-20-93	REVISION	MM	SI
3				
4				
LIPPINCOTT ENGINEERING ASSOCIATES
CONSULTING ENGINEERS
ONE PAVILION AVENUE
RIVERSIDE, NEW JERSEY 08075

IT IS THE RESPONSIBILITY OF THE CONTRACTOR TO CHECK SITE CONDITIONS AND PLAN DIMENSIONS.
ANY UNUSUAL CONDITIONS OR DISCREPANCIES WHICH WOULD AFFECT THE SURVEY OR THE INFORMATION
PLANNED HEREON SHOULD BE BROUGHT TO THE ATTENTION OF THE ENGINEER BEFORE PROCEEDING.
ALL SQUARE FOOTAGE AND DIMENSIONS MUST BE SUBSTANTIATED.

PLAN OF SURVEY
MEDICAL CENTER OF OCEAN COUNTY
BRICK HOSPITAL DIVISION
LANDS SITUATE IN
BRICK TOWNSHIP
OCEAN COUNTY, NEW JERSEY
JOB NO. 7256.3 DRAWING NO. CE-2

CADD REFERENCE No.
7256-PIA