


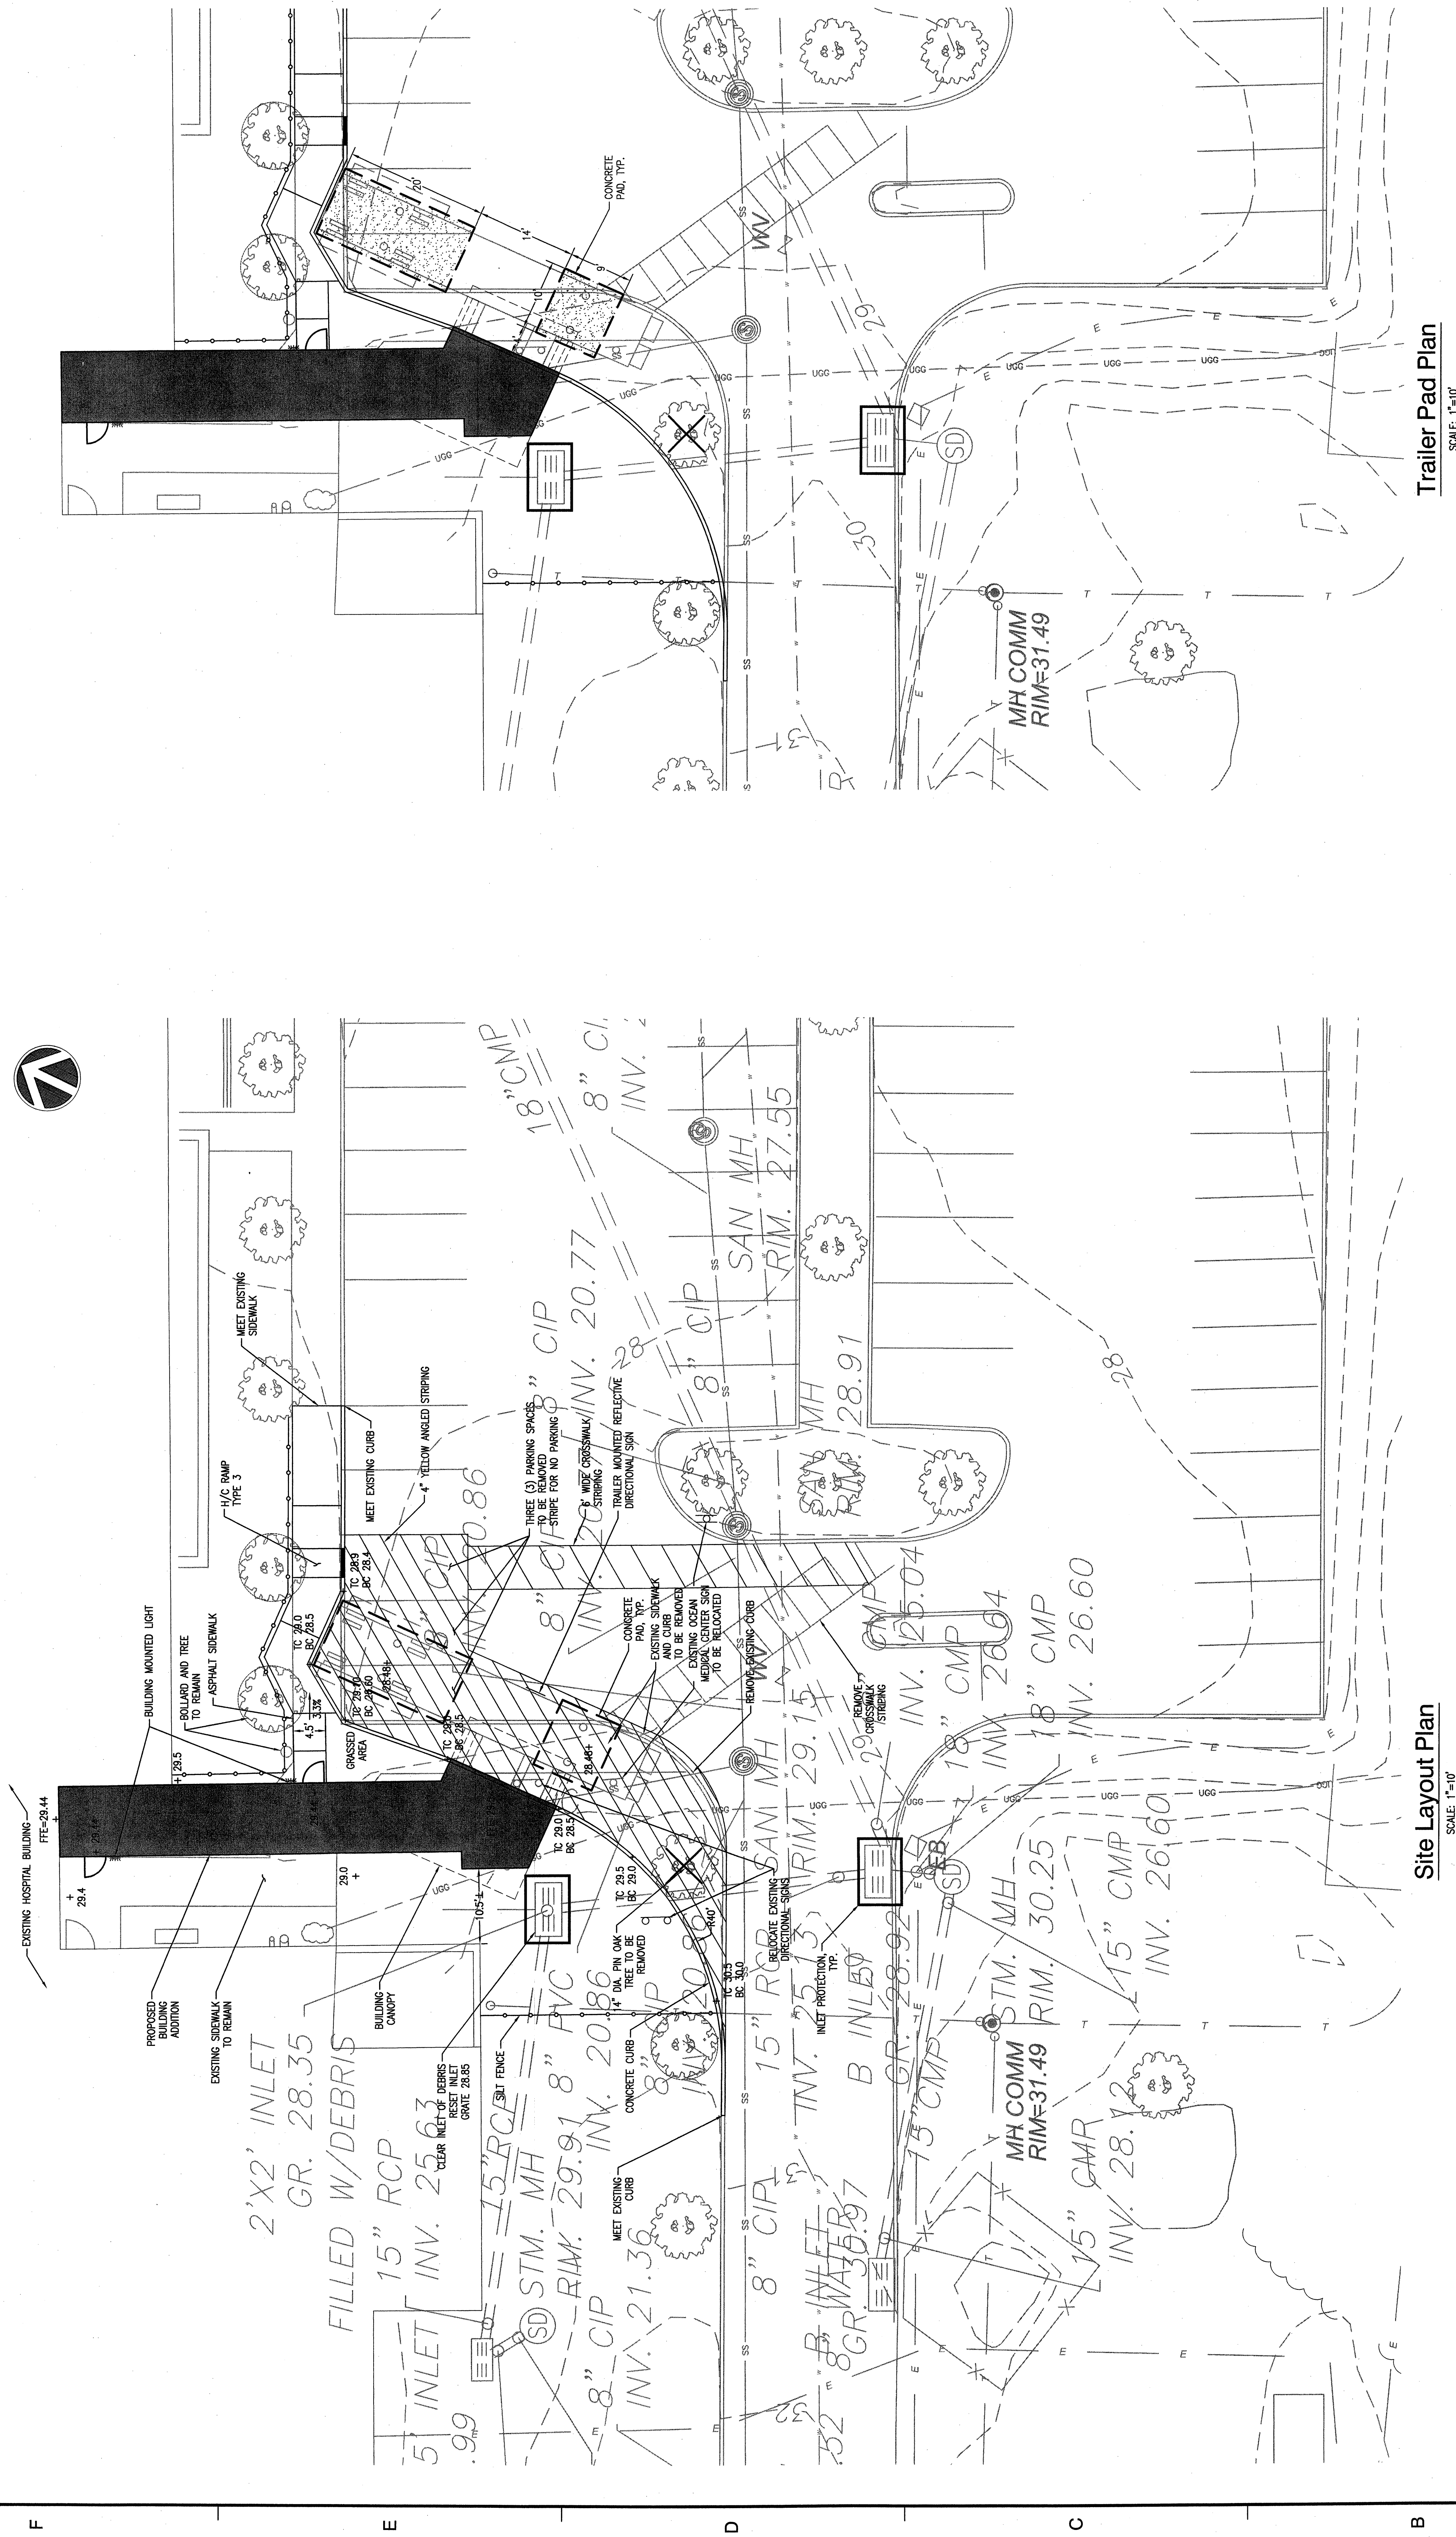

Trailer Pad Plan

Site Layout Plan

- ## Notes
1. EXISTING CURBWAY, SIDEWALKS, CURBS, TREES AND PLANTINGS ARE TO BE REMOVED.
 2. ALL CARS TO BE STORED FOR RE-USE.
 3. ALL AREAS DESTROYED BY TEMPORARY DOCK TRAILER SHALL BE REPAIRED TO ORIGINAL CONDITION. AFTER TO REPAIR TO RESTORATION PLAN SHEET C-102.
 4. CONCRETE PAD SHALL NOT EXCEED 0.25 INCH DEVIATION FROM FINISH GRADE. REPAIRS SHALL BE MADE TO MEET REQUIREMENTS.
 5. WHEN THE TRAILERS ARE MOVED IT SHALL BE ONLY BETWEEN 4:00PM AND 8:00PM. THE TRAILERS WILL BE IN THE COURTYARD OF THE TRAILER PARK. THE TRAILERS WILL BE CHANGED PROPOSED TO THE CURRENT OPERATION OF THE TRAILERS.
 6. TRAILERS SIGNAGE SHALL BE INSTALLED ON THE TRAILERS.
 7. THE TEMPORARY TRAILERS WILL BE IN PLACE FOR A 12-MONTH PERIOD.

- ### Legend
- | | |
|-------|-----------------------------------|
| ===== | EXISTING CONCRETE CURB |
| ----- | EXISTING EDGE OF PAVEMENT |
| ===== | STRIPPED WHITE DIRECTIONAL ARROWS |
| ↑↗ | |
| ===== | NEW CONCRETE CURB |
| ===== | NEW DEPRESSIONED CURB |
| ----- | EDGE OF PAVEMENT |
| ↖ | DIRECTIONAL SIGN, TYPE AS NOTED |
| Ⓐ | PARKING ROW TOTALS |
| Ⓐ | HANDICAP RAMP, TYPE AS NOTED |

THIS SITE FOR WHICH AMENDED FINAL SITE PLAN APPROVAL WAS GRANTED BY THE BRICK TOWNSHIP PLANNING BOARD VIA APPROVAL RESOLUTION R-33-12 SHALL BE MAINTAINED AS ORIGINALLY APPROVED.

APPROVED BY	
BRICK TOWNSHIP PLANNING BOARD	
DATE	9-5-12
ATTEST	Deborah J. Nelson
	SECRETARY
DATE	8/20/12
	BOARD ENGINEER