


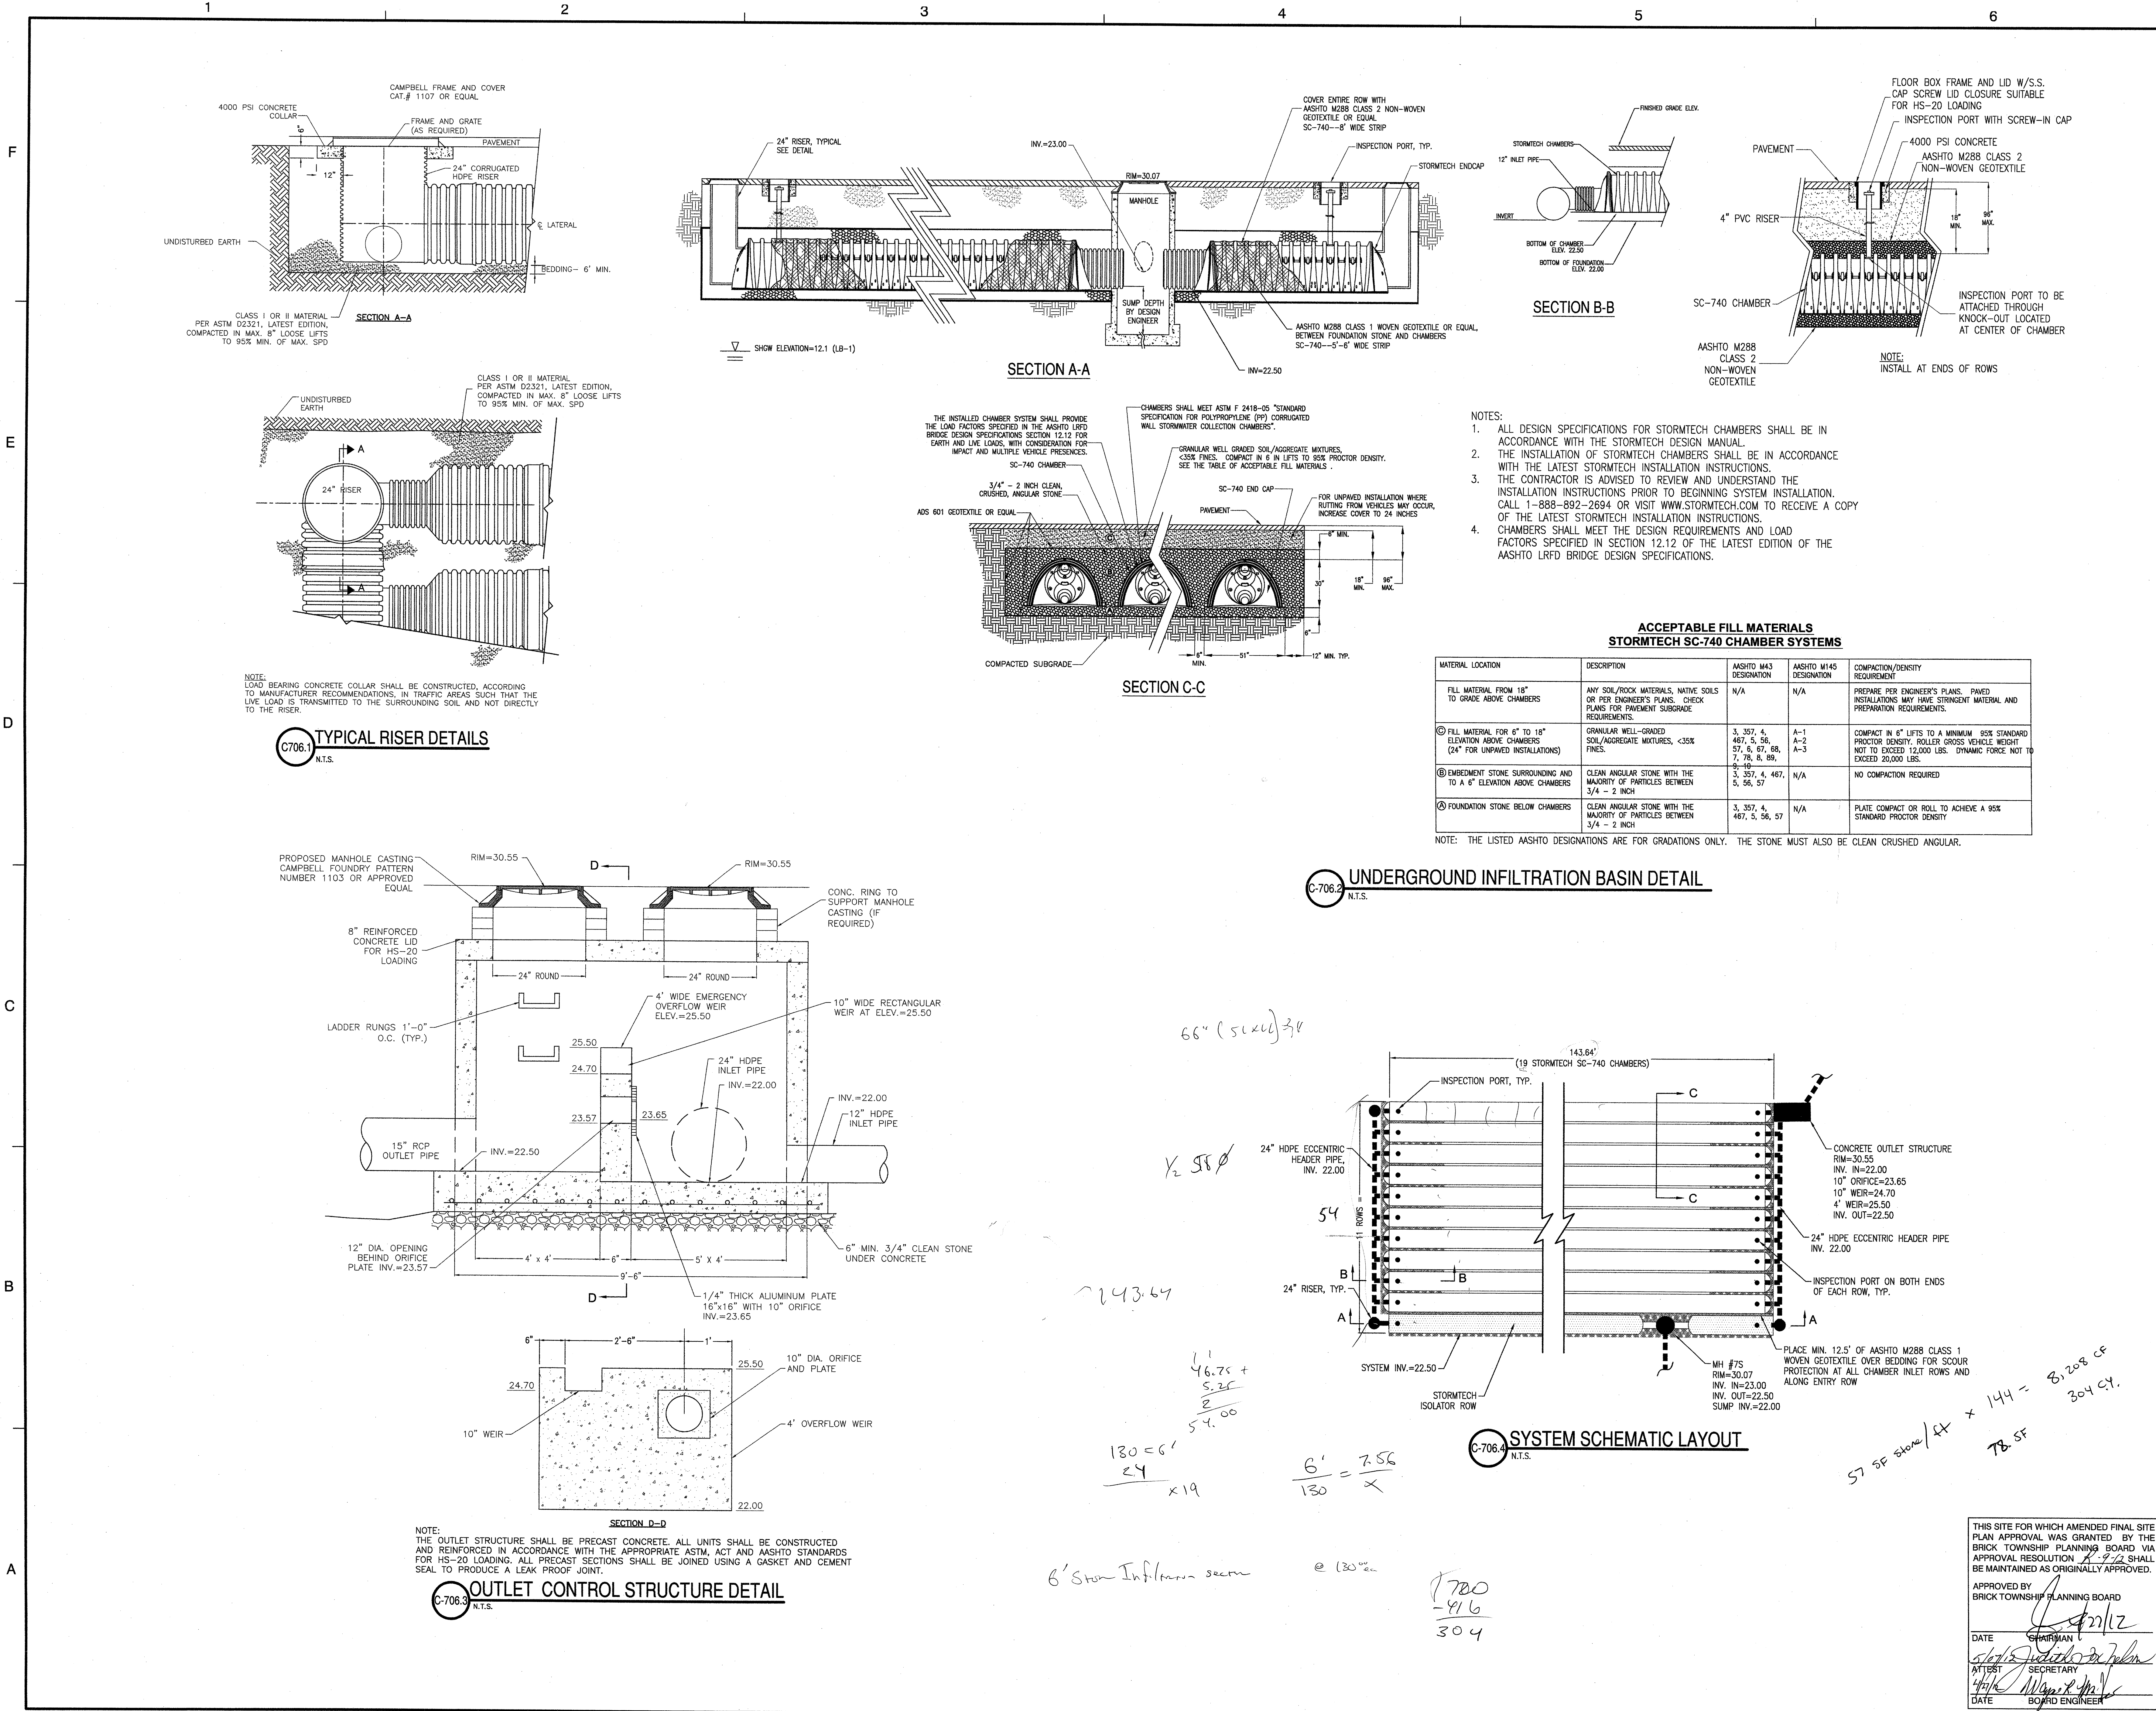

SEAL
Christopher M. Cirrotti
Christopher M. Cirrotti, P.E.
New Jersey License No. 2406383800
KEY PLAN

SCALE
AS SHOWN

No.	DATE	BY	DESCRIPTION
1	04.17.12	SLP	TOWNSHIP SIGN OFF
2	03.15.12	SLP	FOR REVIEW
3	02.20.12	SLP	FOR CONSTRUCTION
4	02.15.12	SLP	FOR REVIEW
5	02.15.12	SLP	FOR REVIEW
6	01.25.12	SLP	FOR REVIEW
7	12.21.11	SLP	TOWNSHIP COMMENTS
8	10.28.11	SLP	DOA SUBMISSION
9	09.02.11	SLP	TOWNSHIP COMPLIANCE

REVISIONS

DRAWN BY	SLP
APPROVED BY	CC
CHECKED BY	JM
DATE	07.28.11
TITLE	

CONSTRUCTION DETAILS
-6-

PROJECT NO. 50045193
C-706
SHEET NO.