


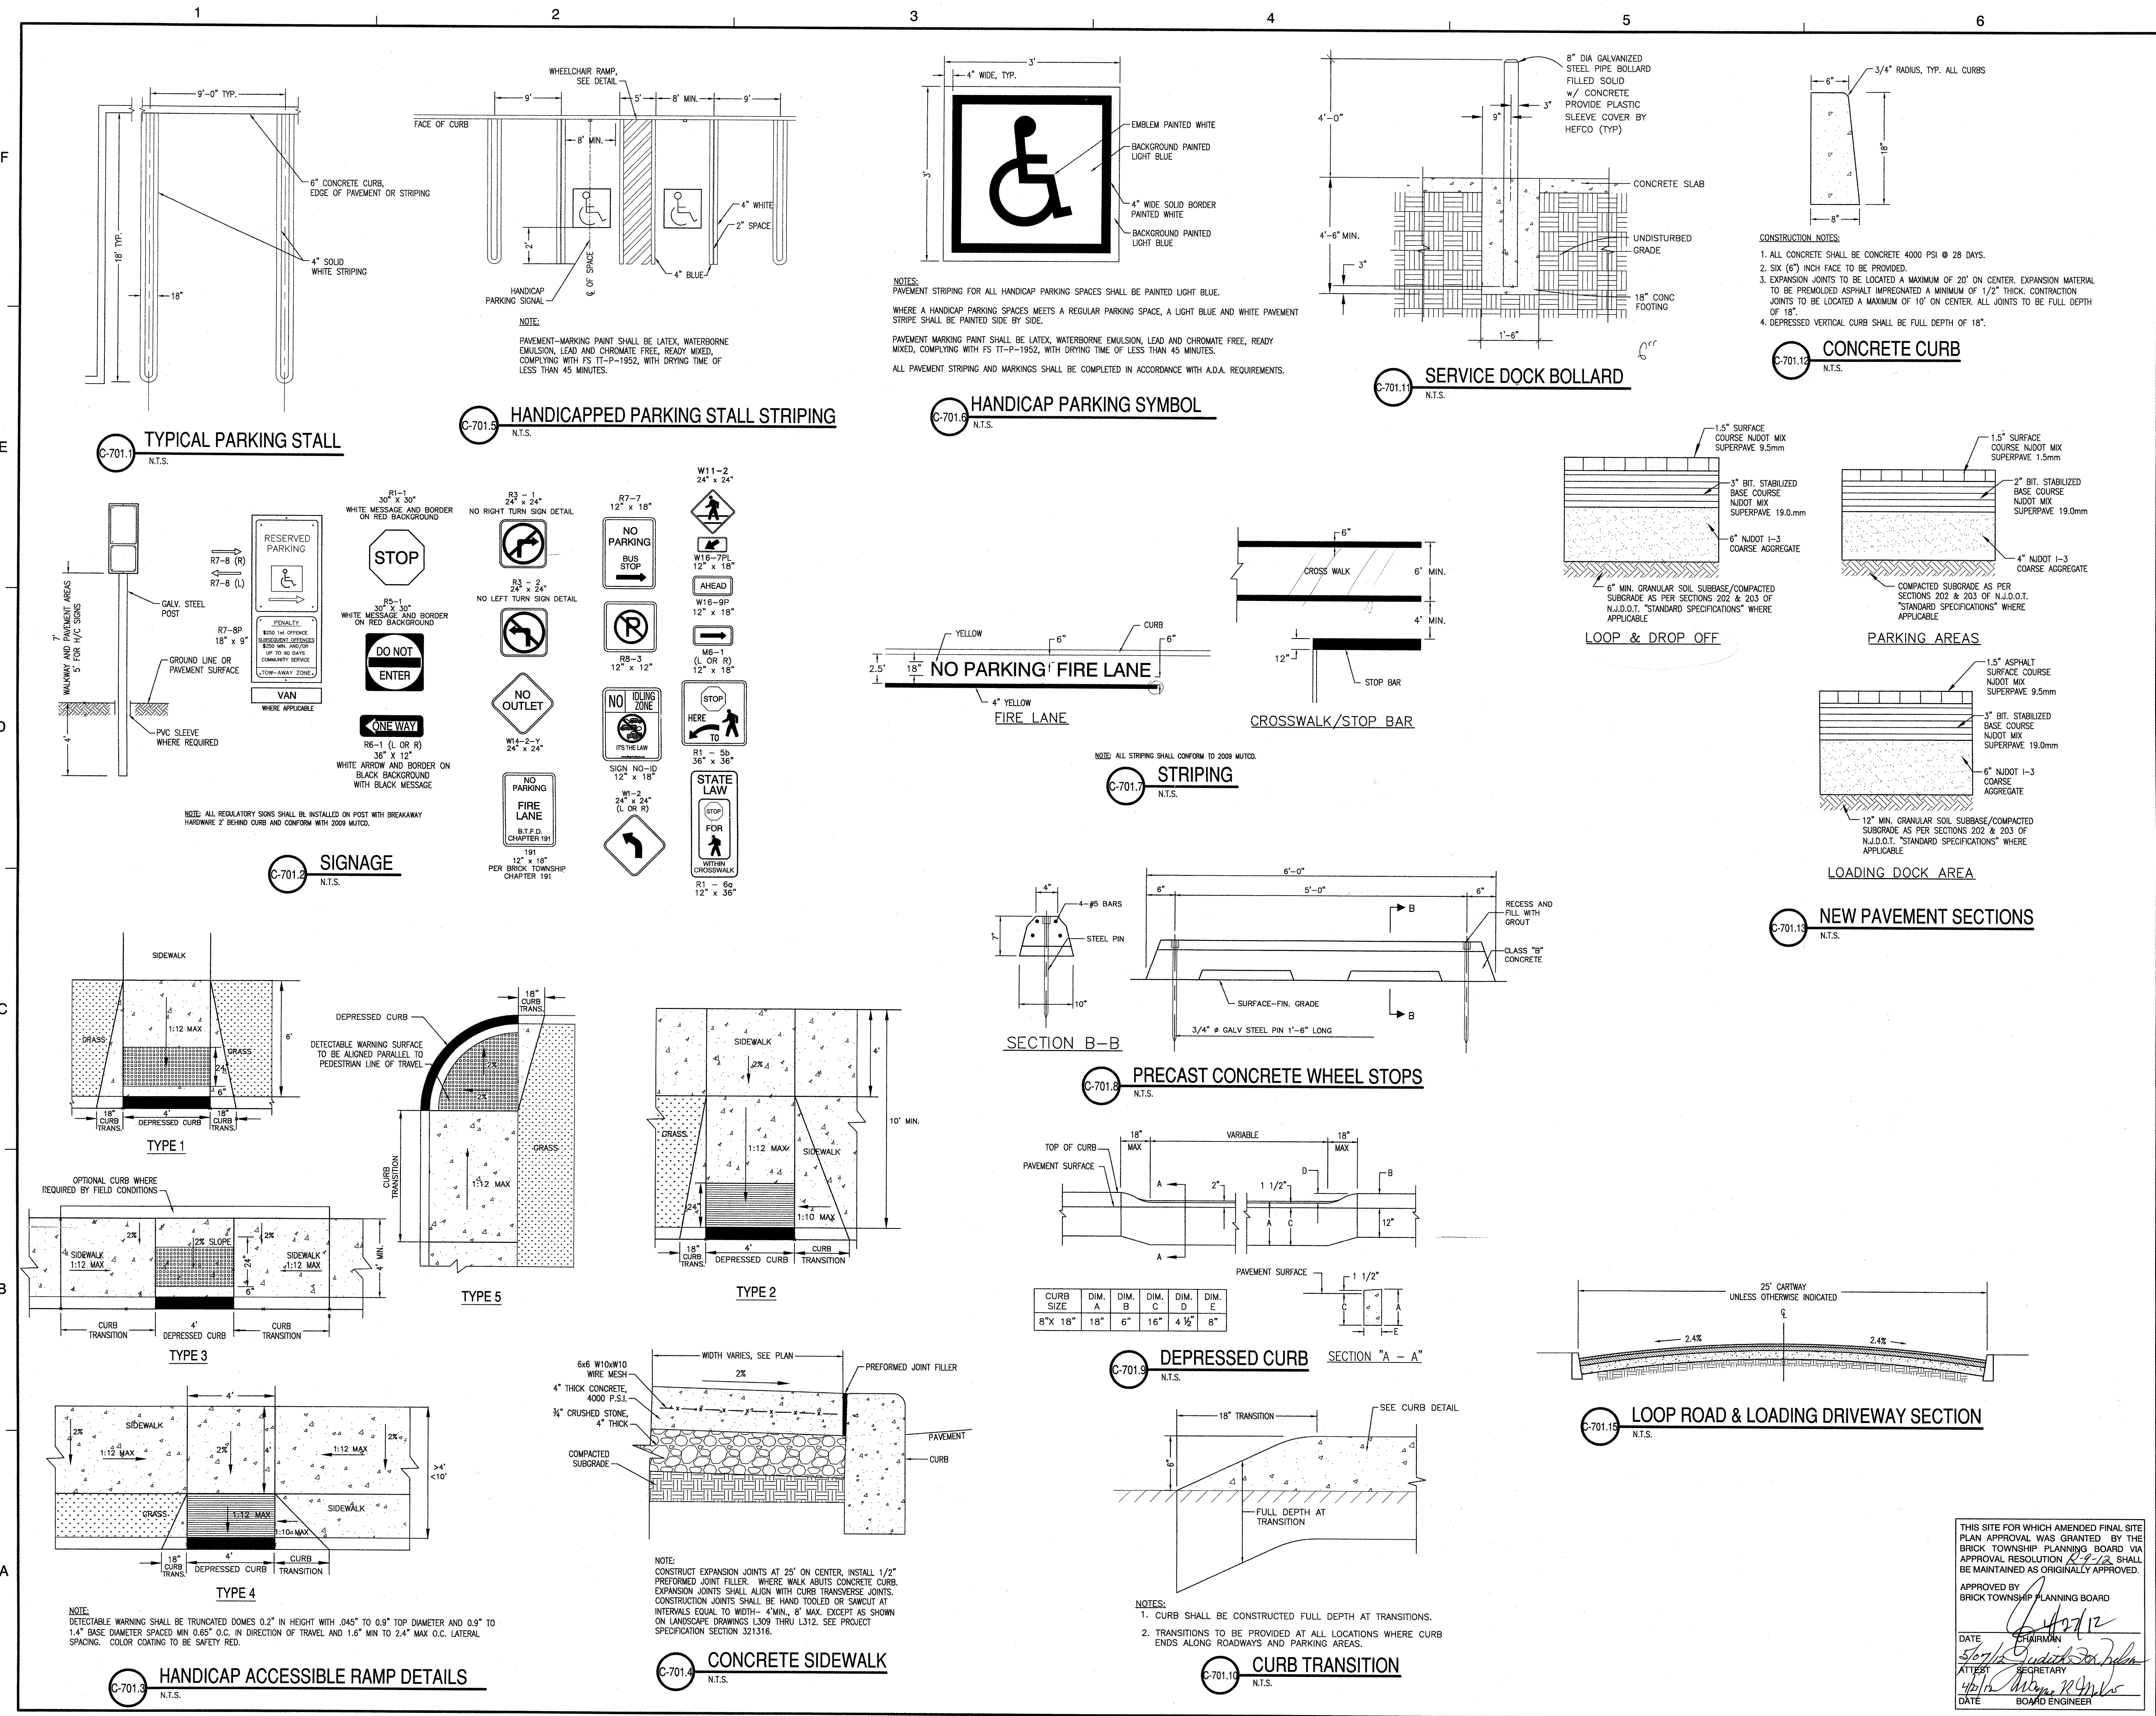

No.	DATE	BY	Description
8	04.17.12	SLP	TOWNSHIP SIGN OFF
7	03.15.12	SLP	PAID FOR CONSTRUCTION
6	02.20.12	SLP	DCA REVIEW COMMENTS
5	02.15.12	SLP	PER TWP & ETHA COMMENTS
4	01.25.12	SLP	PER DEP REVIEW
3	12.21.11	SLP	TOWNSHIP COMMENTS
2	10.28.11	SLP	DCA SUBMISSION
1	09.02.11	SLP	TOWNSHIP COMPLIANCE

DRAWN BY	SLP
APPROVED BY	CC
CHECKED BY	JM
DATE	07.29.11