
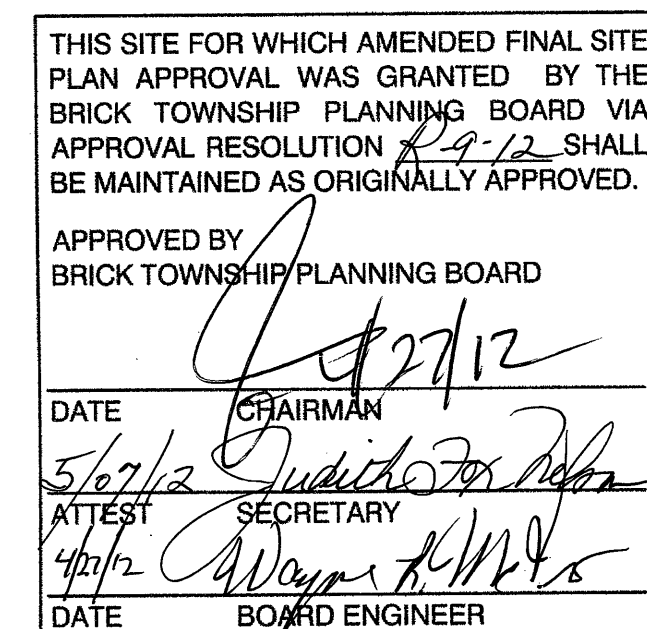
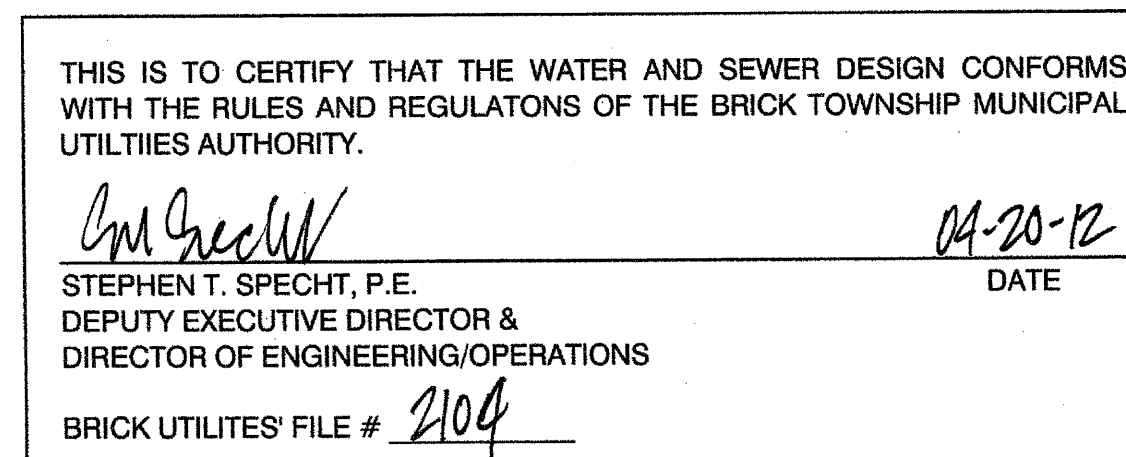
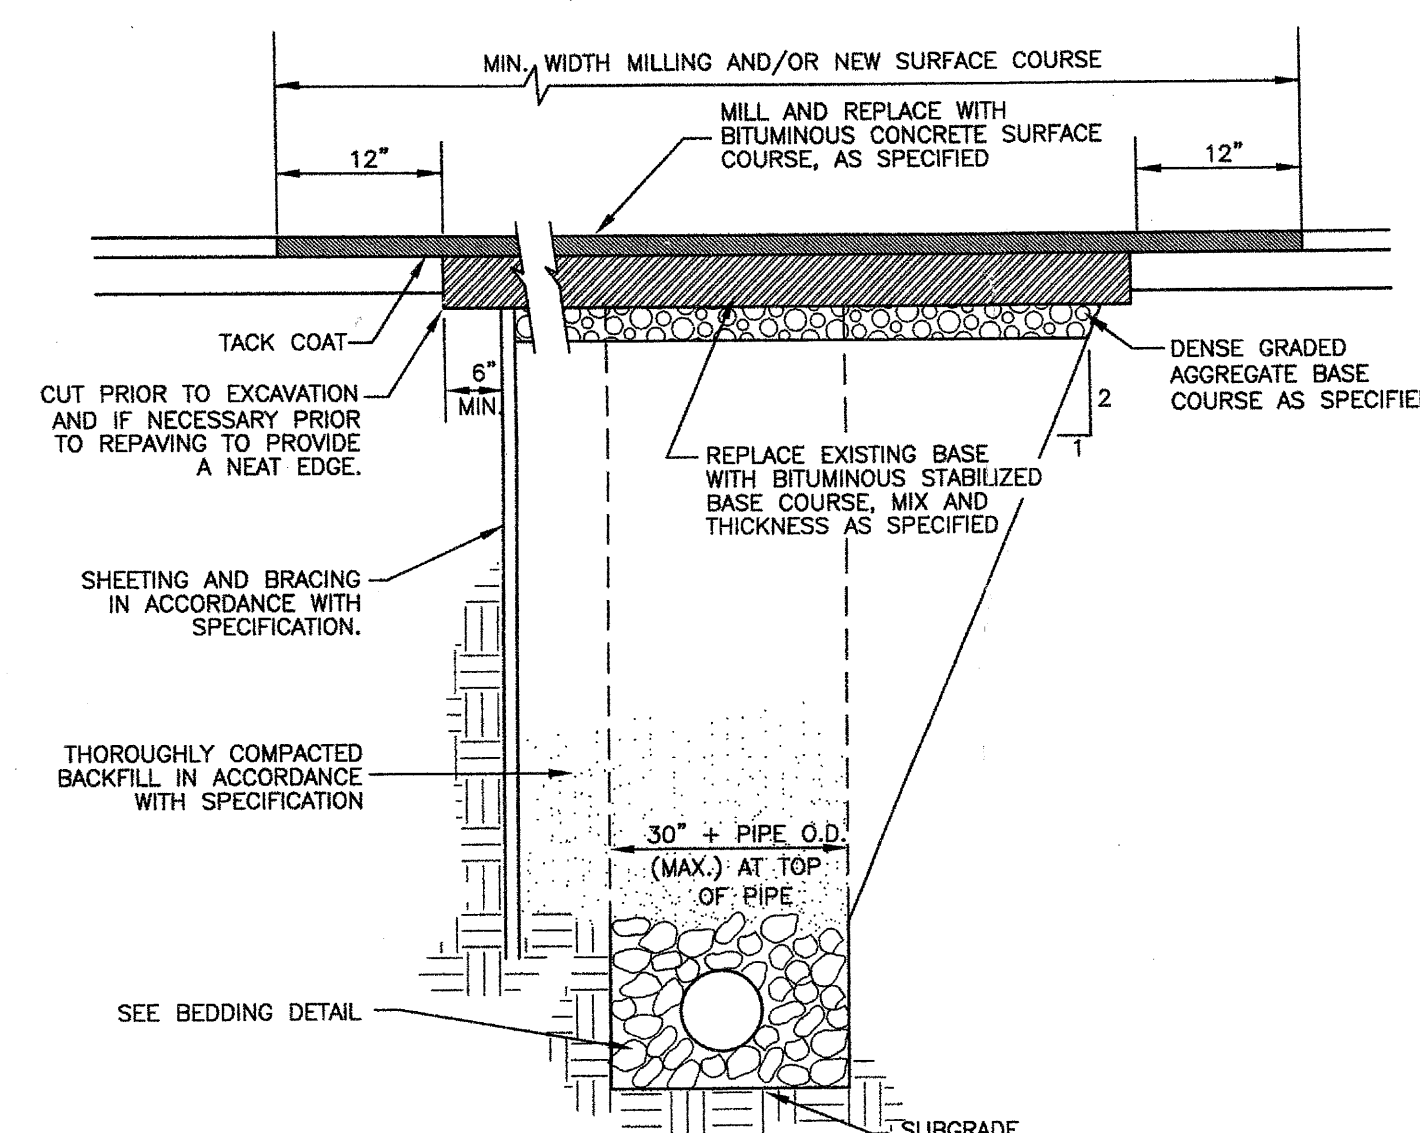
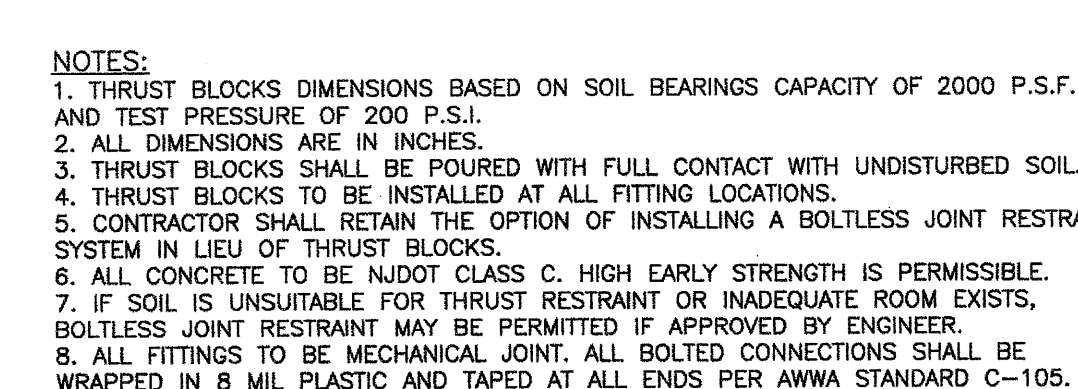
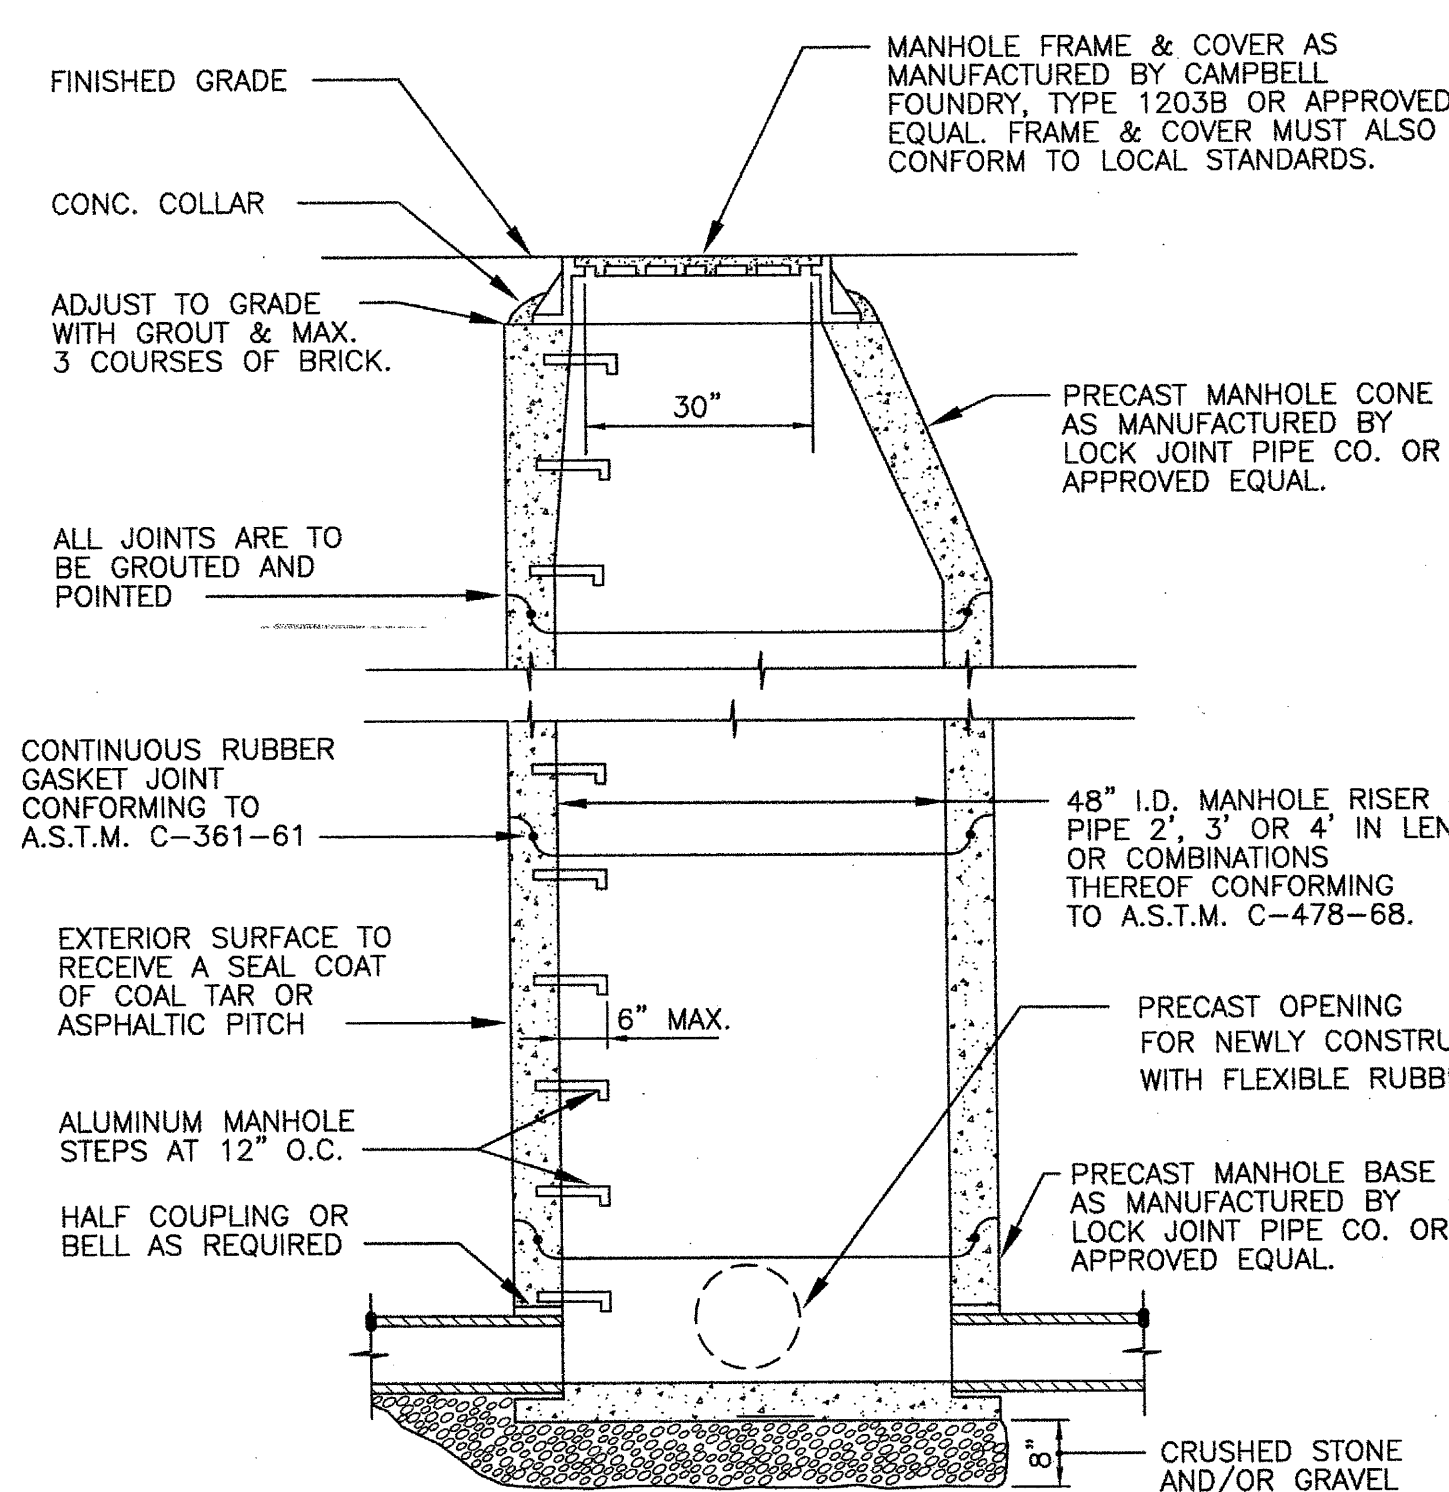
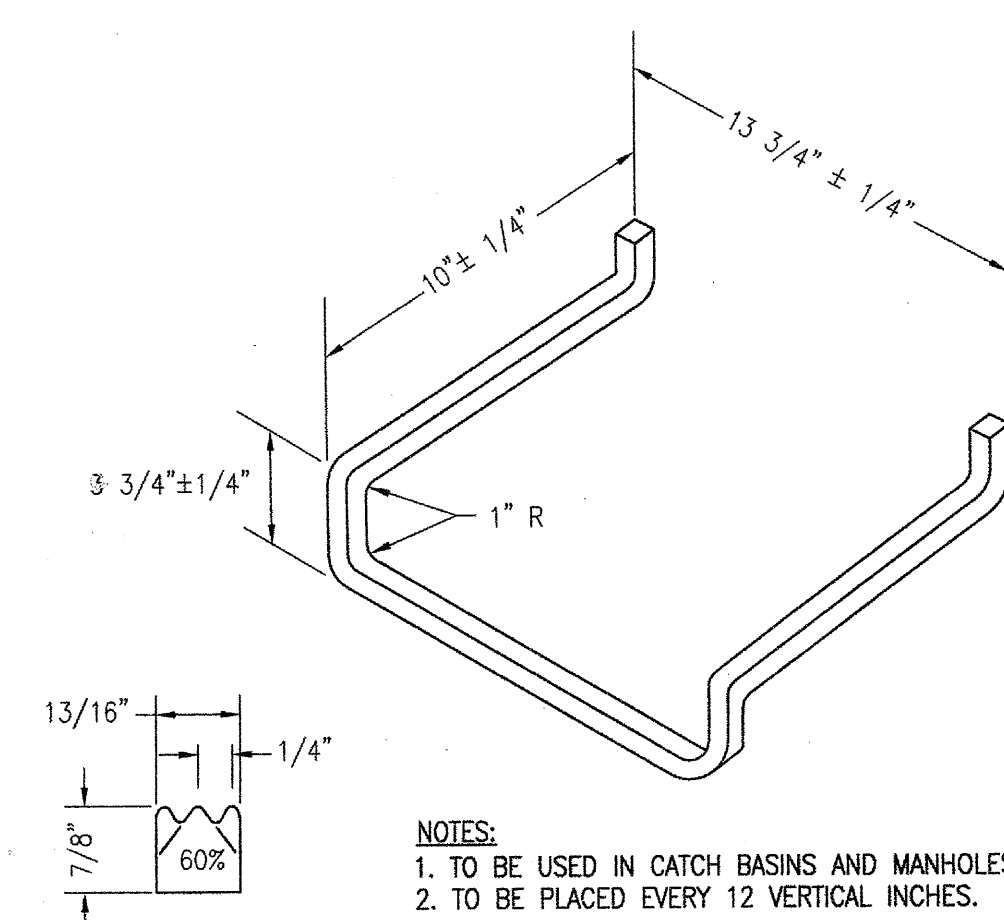
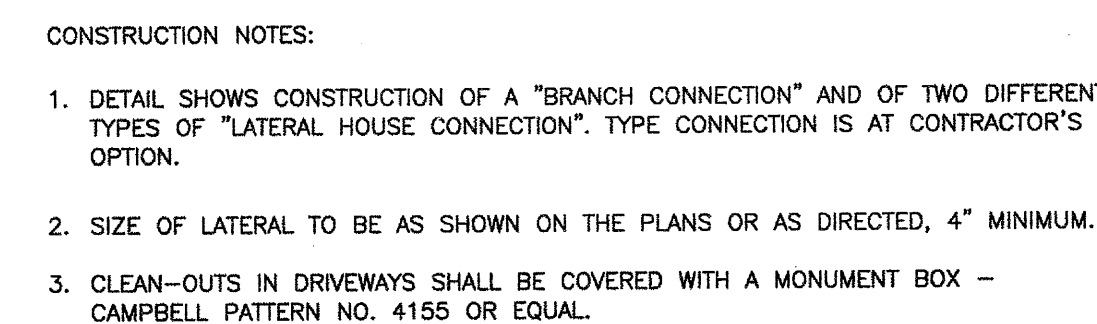
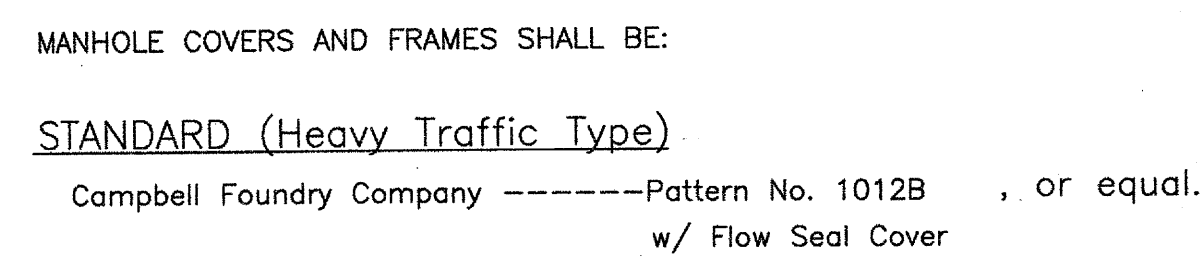
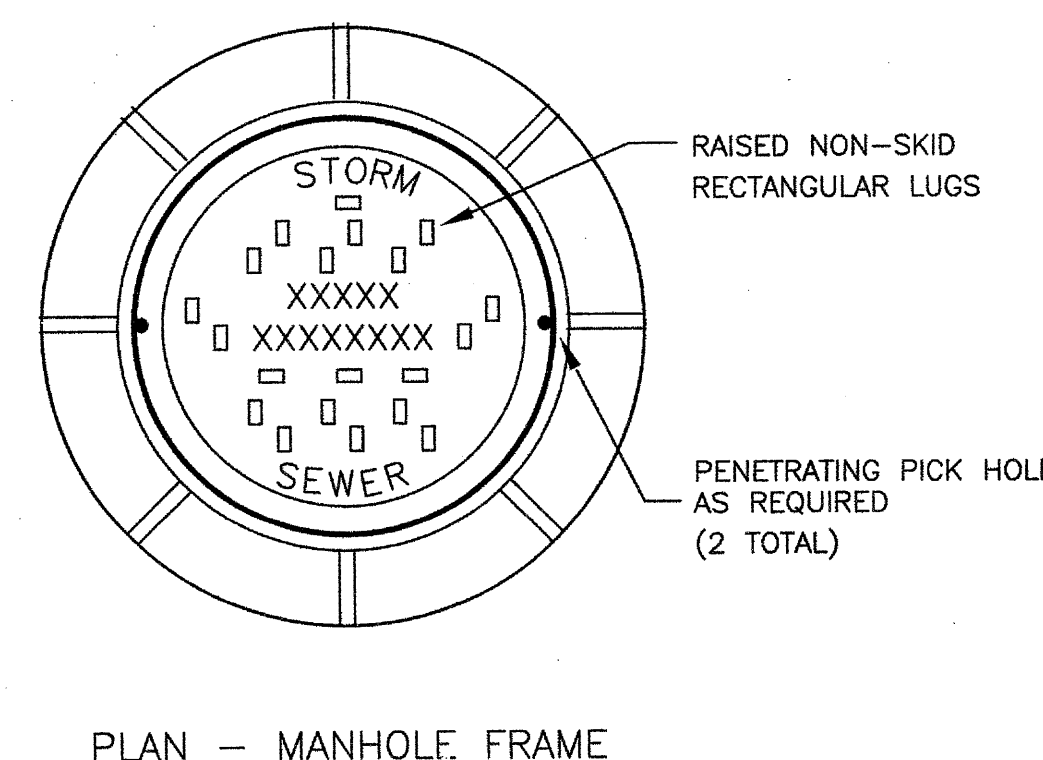
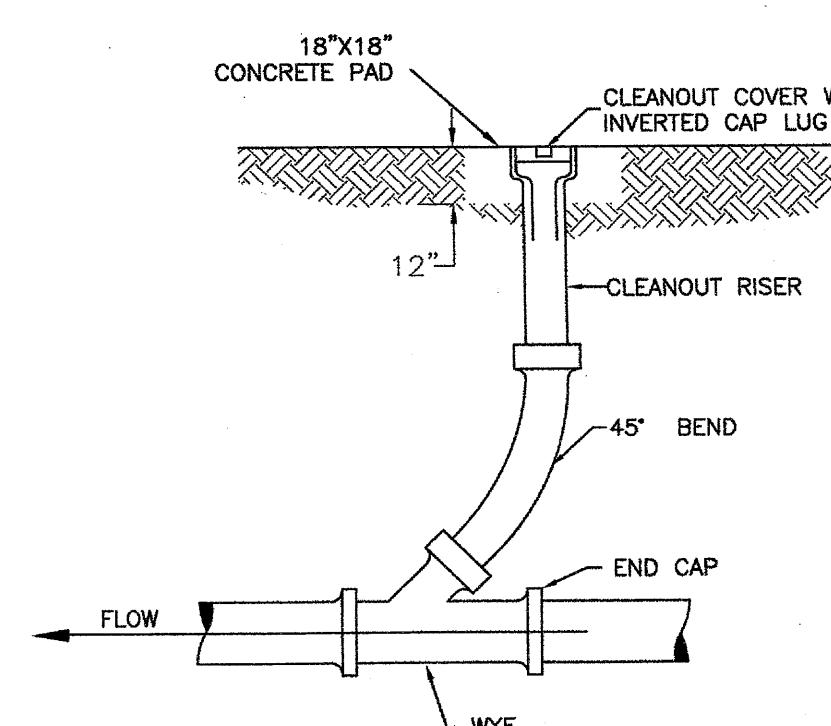


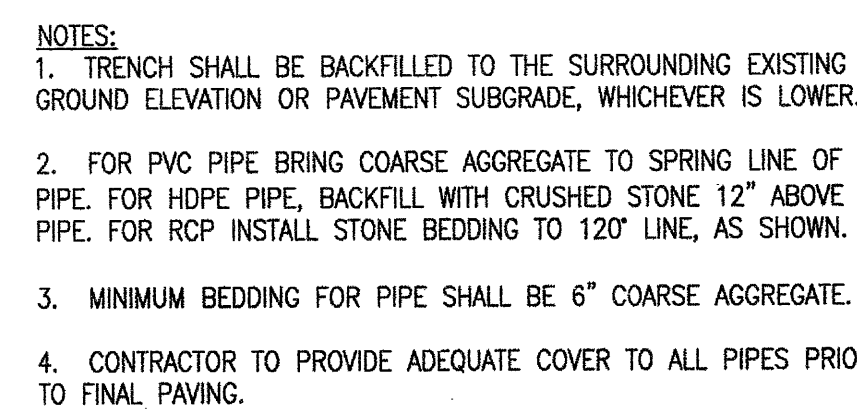

FINAL FOR WATER & SEWER