



 

STATISTICS (PHASE I)

TOTAL LOT ACREAGE	= 32 AC
PERCENT IMPERVIOUS COVER	= 28%
BUILDING = 8.60 %	
PAVING = 19.45 %	
PERCENT VEGETATIVE COVER	= 72%
NUMBER OF PARKING SPACES	= 394 SPACES
VISITORS = 71	
EMPLOYEES = 220	
DOCTORS = 52	
EMERGENCY = 51	
SQUARE FEET OF BUILDING SPACE	
GROUND FLOOR = 40,000	
GROSS TOTAL BUILDING = 125,000 SF	
NUMBER OF STORIES	
MAIN BUILDING = 2 STORIES	
NURSING WING = 5 STORIES	
HEIGHT OF STRUCTURE	= 62' HT.

- LEGEND
- PROPERTY LINE
 - EXISTING CONTOUR
 - PROPOSED CONTOUR
 - EXISTING SET BACKLINES
 - PROPOSED SET BACKLINES
 - CONCRETE
 - ASPHALT
 - PAVEMENT
 - LIGHT GRAPES
 - BOARD LIGHTS
 - PAINTED AREA

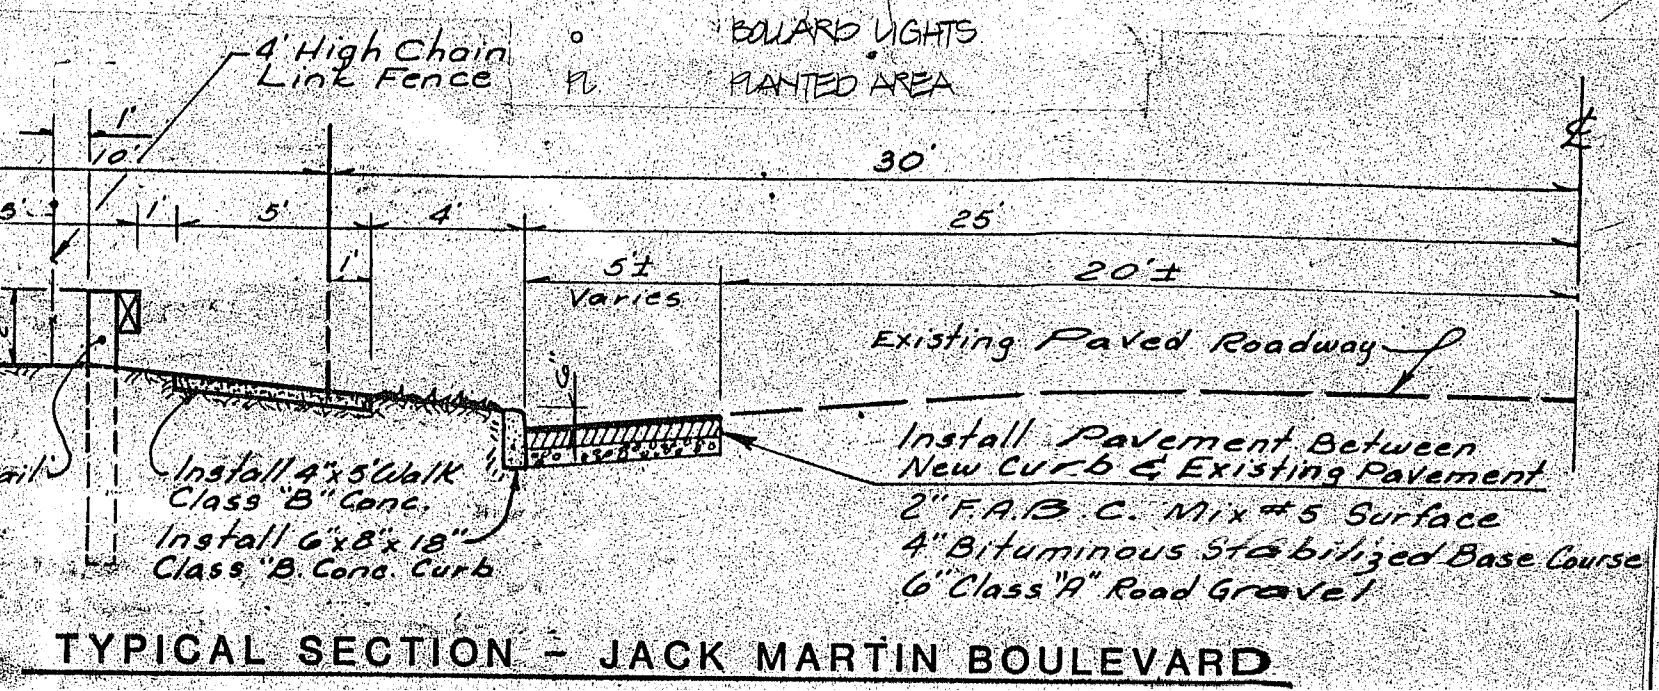

TYPICAL SECTION-N.J.S.H. ROUTE #88

Scale: 1"=5'

PROPOSED BUILDING
HOSPITAL
CAT SCAN ADDITION
1934 S.F.