


PROPOSED BUILDING SCHEDULE				
REQUIRED BUILDING ID.	Minimum Setbacks			Floor Area (square feet)
	FRONT	SIDE	REAR	
B	50.4	N/A	N/A	134,413
C	32	N/A	N/A	173,320
D	43.1	N/A	N/A	3,390
E	74.4	N/A	N/A	1,382
F	340	N/A	N/A	54,267
G	215	N/A	N/A	16,800
H	100	N/A	N/A	6,000
I	100	N/A	N/A	21,150
Total				310,722

* Measured to new or Proposed Ocean County R.O.W.

NOTE: THE LIMITS OF PHASE I CONSTRUCTION IS SHOWN ON SHEETS 8 THRU 11.

NOTE: CANY CORRALS SHALL BE INSTALLED WHERE INDICATED IN LIEU OF INDOOR STORAGE, SUBJECT TO THE PLANNING BOARD'S AUTHORIZATION.

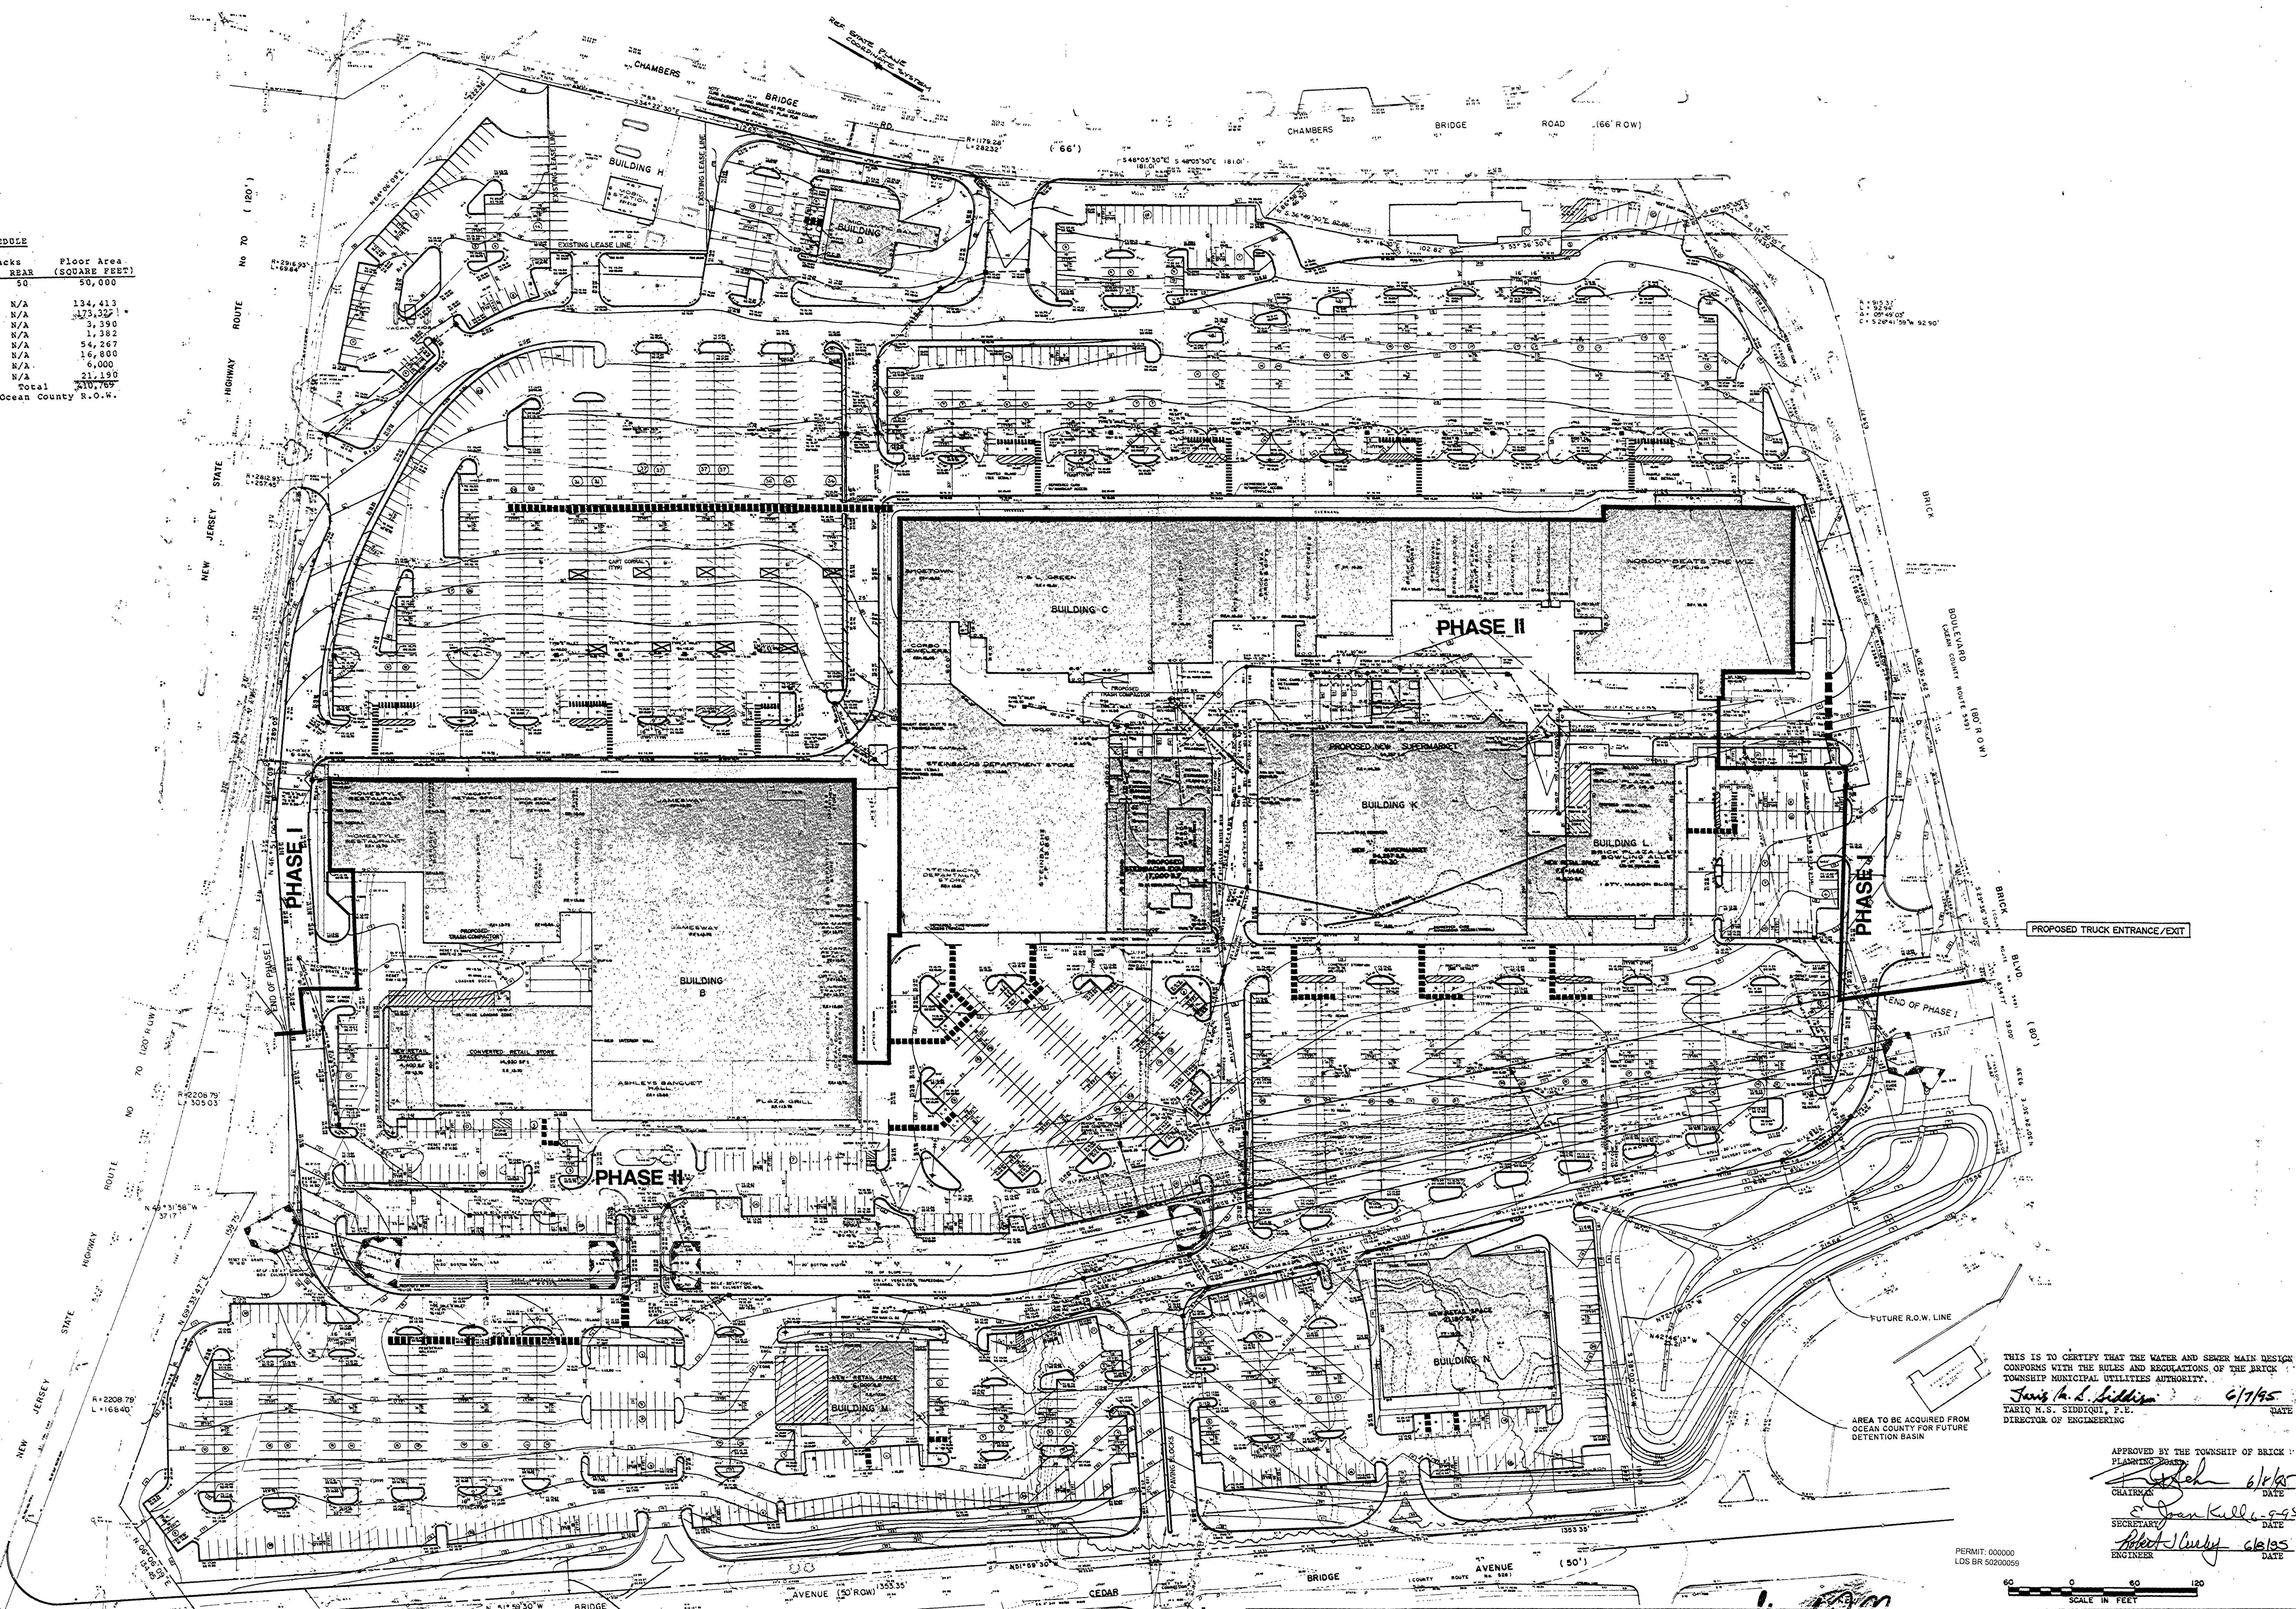

THIS IS TO CERTIFY THAT THE WATER AND SEWER MAIN DESIGN CONFORMS WITH THE RULES AND REGULATIONS OF THE BRICK TOWNSHIP MUNICIPAL UTILITIES AUTHORITY.

Tariq N.S. Siddiqui, P.E. 6/7/95
DIRECTOR OF ENGINEERING

APPROVED BY THE TOWNSHIP OF BRICK PLANNING BOARD:

Chairman 6/6/95
Secretary 6/6/95
Engineer 6/6/95

PERMIT: 000000
LDS BR 5020099

SCALE IN FEET

NOTICE: THIS DRAWING AND ALL ENGINEERING INFORMATION CONTAINED HEREIN IS AUTHORIZED FOR USE ONLY BY THE PARTY FOR WHOM THE WORK WAS CONTRACTED OR TO WHOM IT IS CERTIFIED IF YOU ARE NOT SUCH A PARTY. YOU ARE HEREBY NOTIFIED THAT ANY USE, DISCLOSURE, COPYING, DISTRIBUTION OR THE TAKING OF ANY ACTION IN RELIANCE ON THIS OR ANY RELATED INFORMATION, PLAN OR REPORT IS STRICTLY PROHIBITED WITHOUT OUR EXPRESSED WRITTEN CONSENT IN ALL INSTANCES.		DATE 2/17/94 3/27/95 5/2/95 5/17/95 5/18/95 5/25/95	Revisions SETBACK REVISION REVISED PLAN PER P.B. MTG. OF 5/11/94 RESOLUTION COMPLIANCE RESOLUTION COMPLIANCE AMENDED COMPLIANCE RESOLUTION COMPLIANCE RESOLUTION COMPLIANCE	McSweeney & Drewes, Inc. Consulting and Municipal Engineers 908/840-1700 1466 Route 88 W. P.O. Box 1429 Brick Township, N.J. 08723		DATE 1-28-94 OVERALL PLAN PROPOSED CONDITIONS TOWNSHIP OF BRICK OCEAN COUNTY NEW JERSEY PRELIMINARY SITE PLAN APPROVAL PHASE I & II - BRICK PLAZA BLK 468 LOTS 1 THRU 3, 1001 THRU 1003 BLK 468 LOTS 2 & 4 & 12
---	--	--	---	--	--	---