
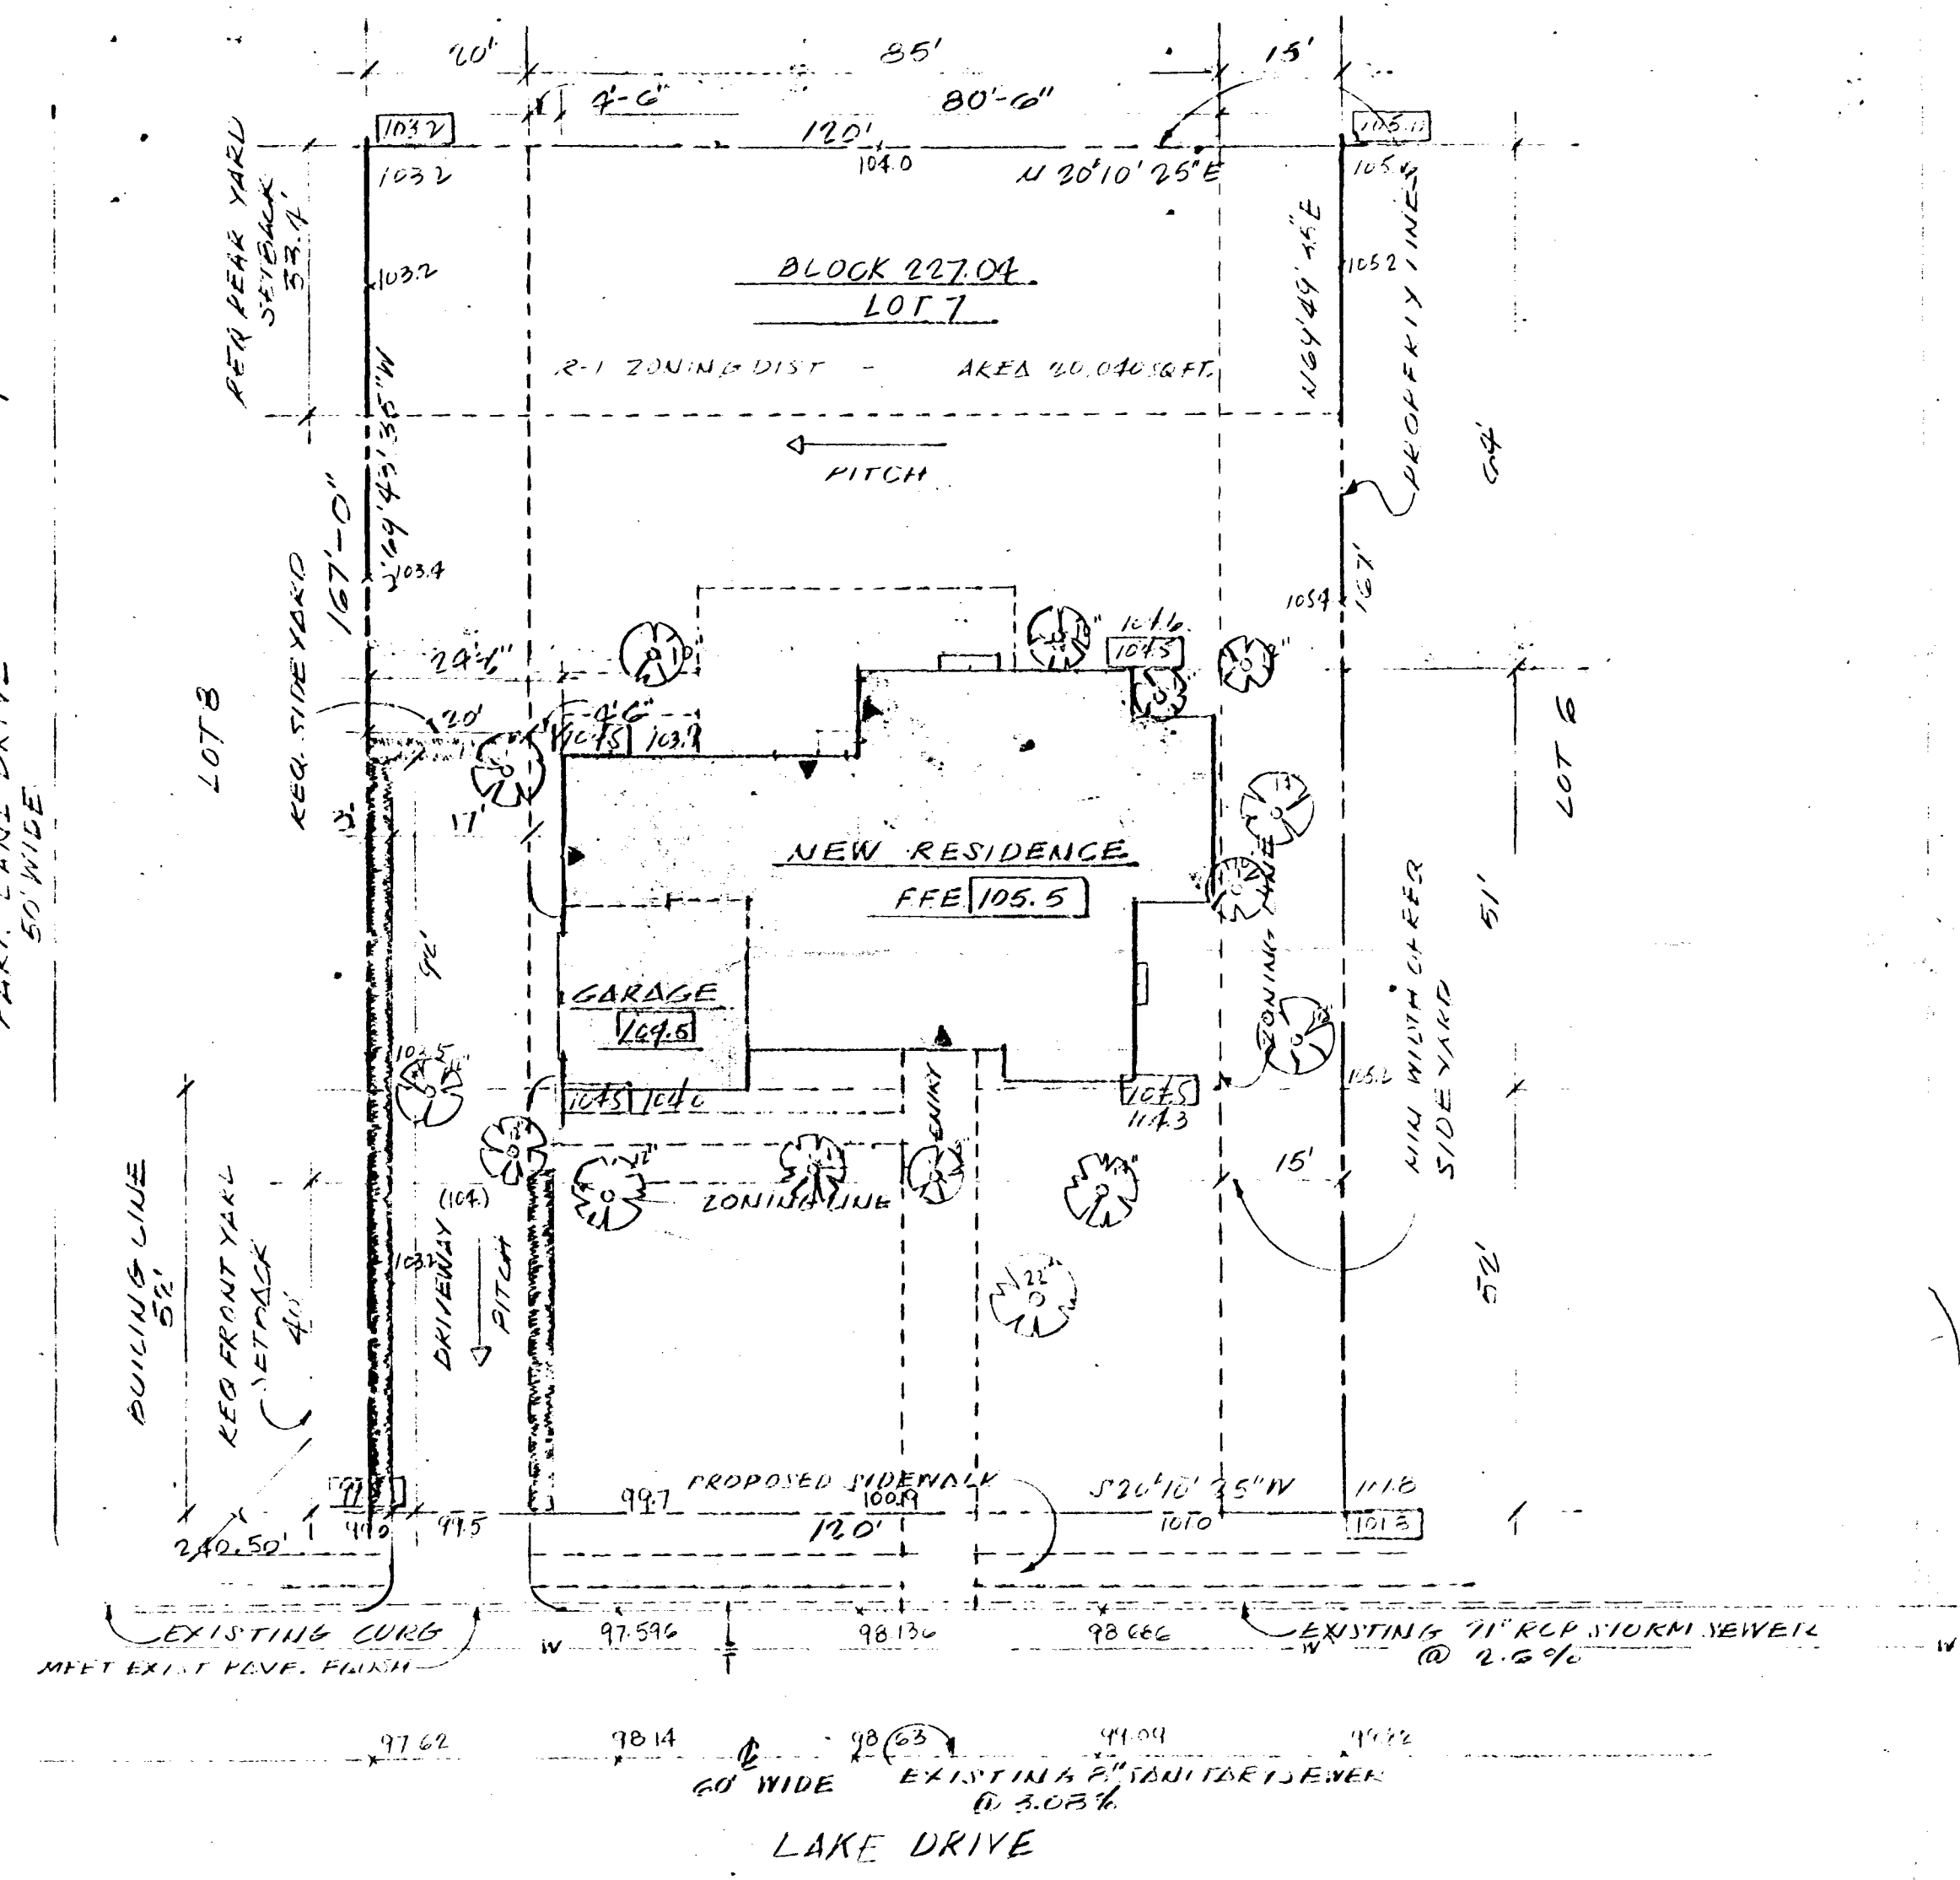


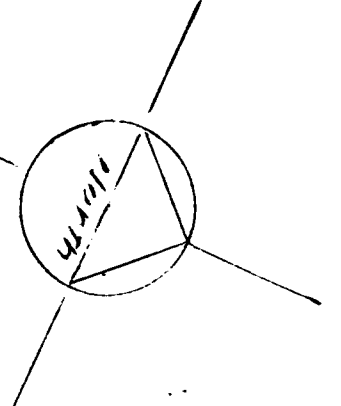

5.104

PERMIT: 13682
LDS NB 10408318

 the meyer/ design atelier architecture-planning new brunswick, nj	PROJ.	NEW RESIDENCE R-1 RESIDENTIAL DISTRICT				
	DWG.	SITE DEVELOPMENT PLAN				
	OWNER	DOMINIC PATRICIA TENELLICI LAKE DRIVE NORTH BRUNSWICK NJ	SCALE	1"=20'	DATE	8/7/80
	REVISION		REV.			
ROBERT W. MEYER AIA ARCHITECTS-PLANNERS						

C-3424