


MAP OF PROPERTY AT 306 DANNY LANE, BOROUGH OF NORTHVALE,
BERGEN CTY., N.J.

MAP REFERENCE: "Subdivision of Lot 12 Block 44
at Northvale, Bergen County, New Jersey, dated
June 3, 1957" filed February 17, 1959 as
Map No. 5342.

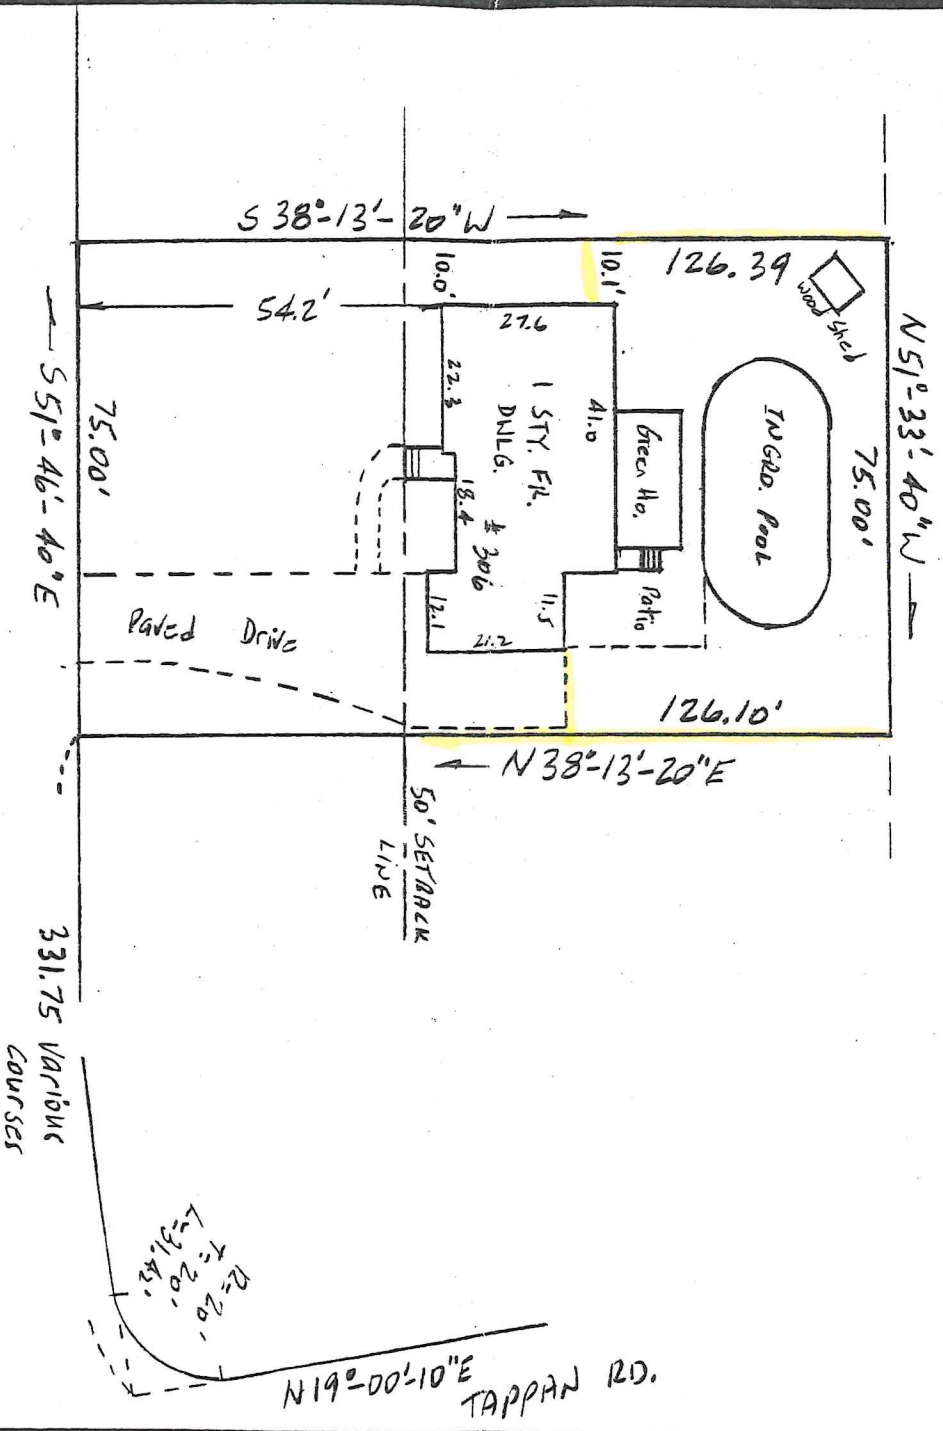

CERTIFIED TO: Edward Beldowicz & Mary Ann, H/W
Clifton Savings & Loan Association
COMMONWEALTH LAND TITLE INSURANCE COMPANY

Note: This survey is not for the purpose of erecting structures or fences.

Block: 44	Lot: 62	Scale: 1"=30'	Date Sur. 11/10/83	STAKE: NO
-----------	---------	---------------	--------------------	-----------

ARTHUR F. MEAD, JR.

Professional Engineer & Land Surveyor
N.J. License No. 13773

Arthur F. Mead, Jr.
172 Montclair Ave.
Montclair, N.J.