
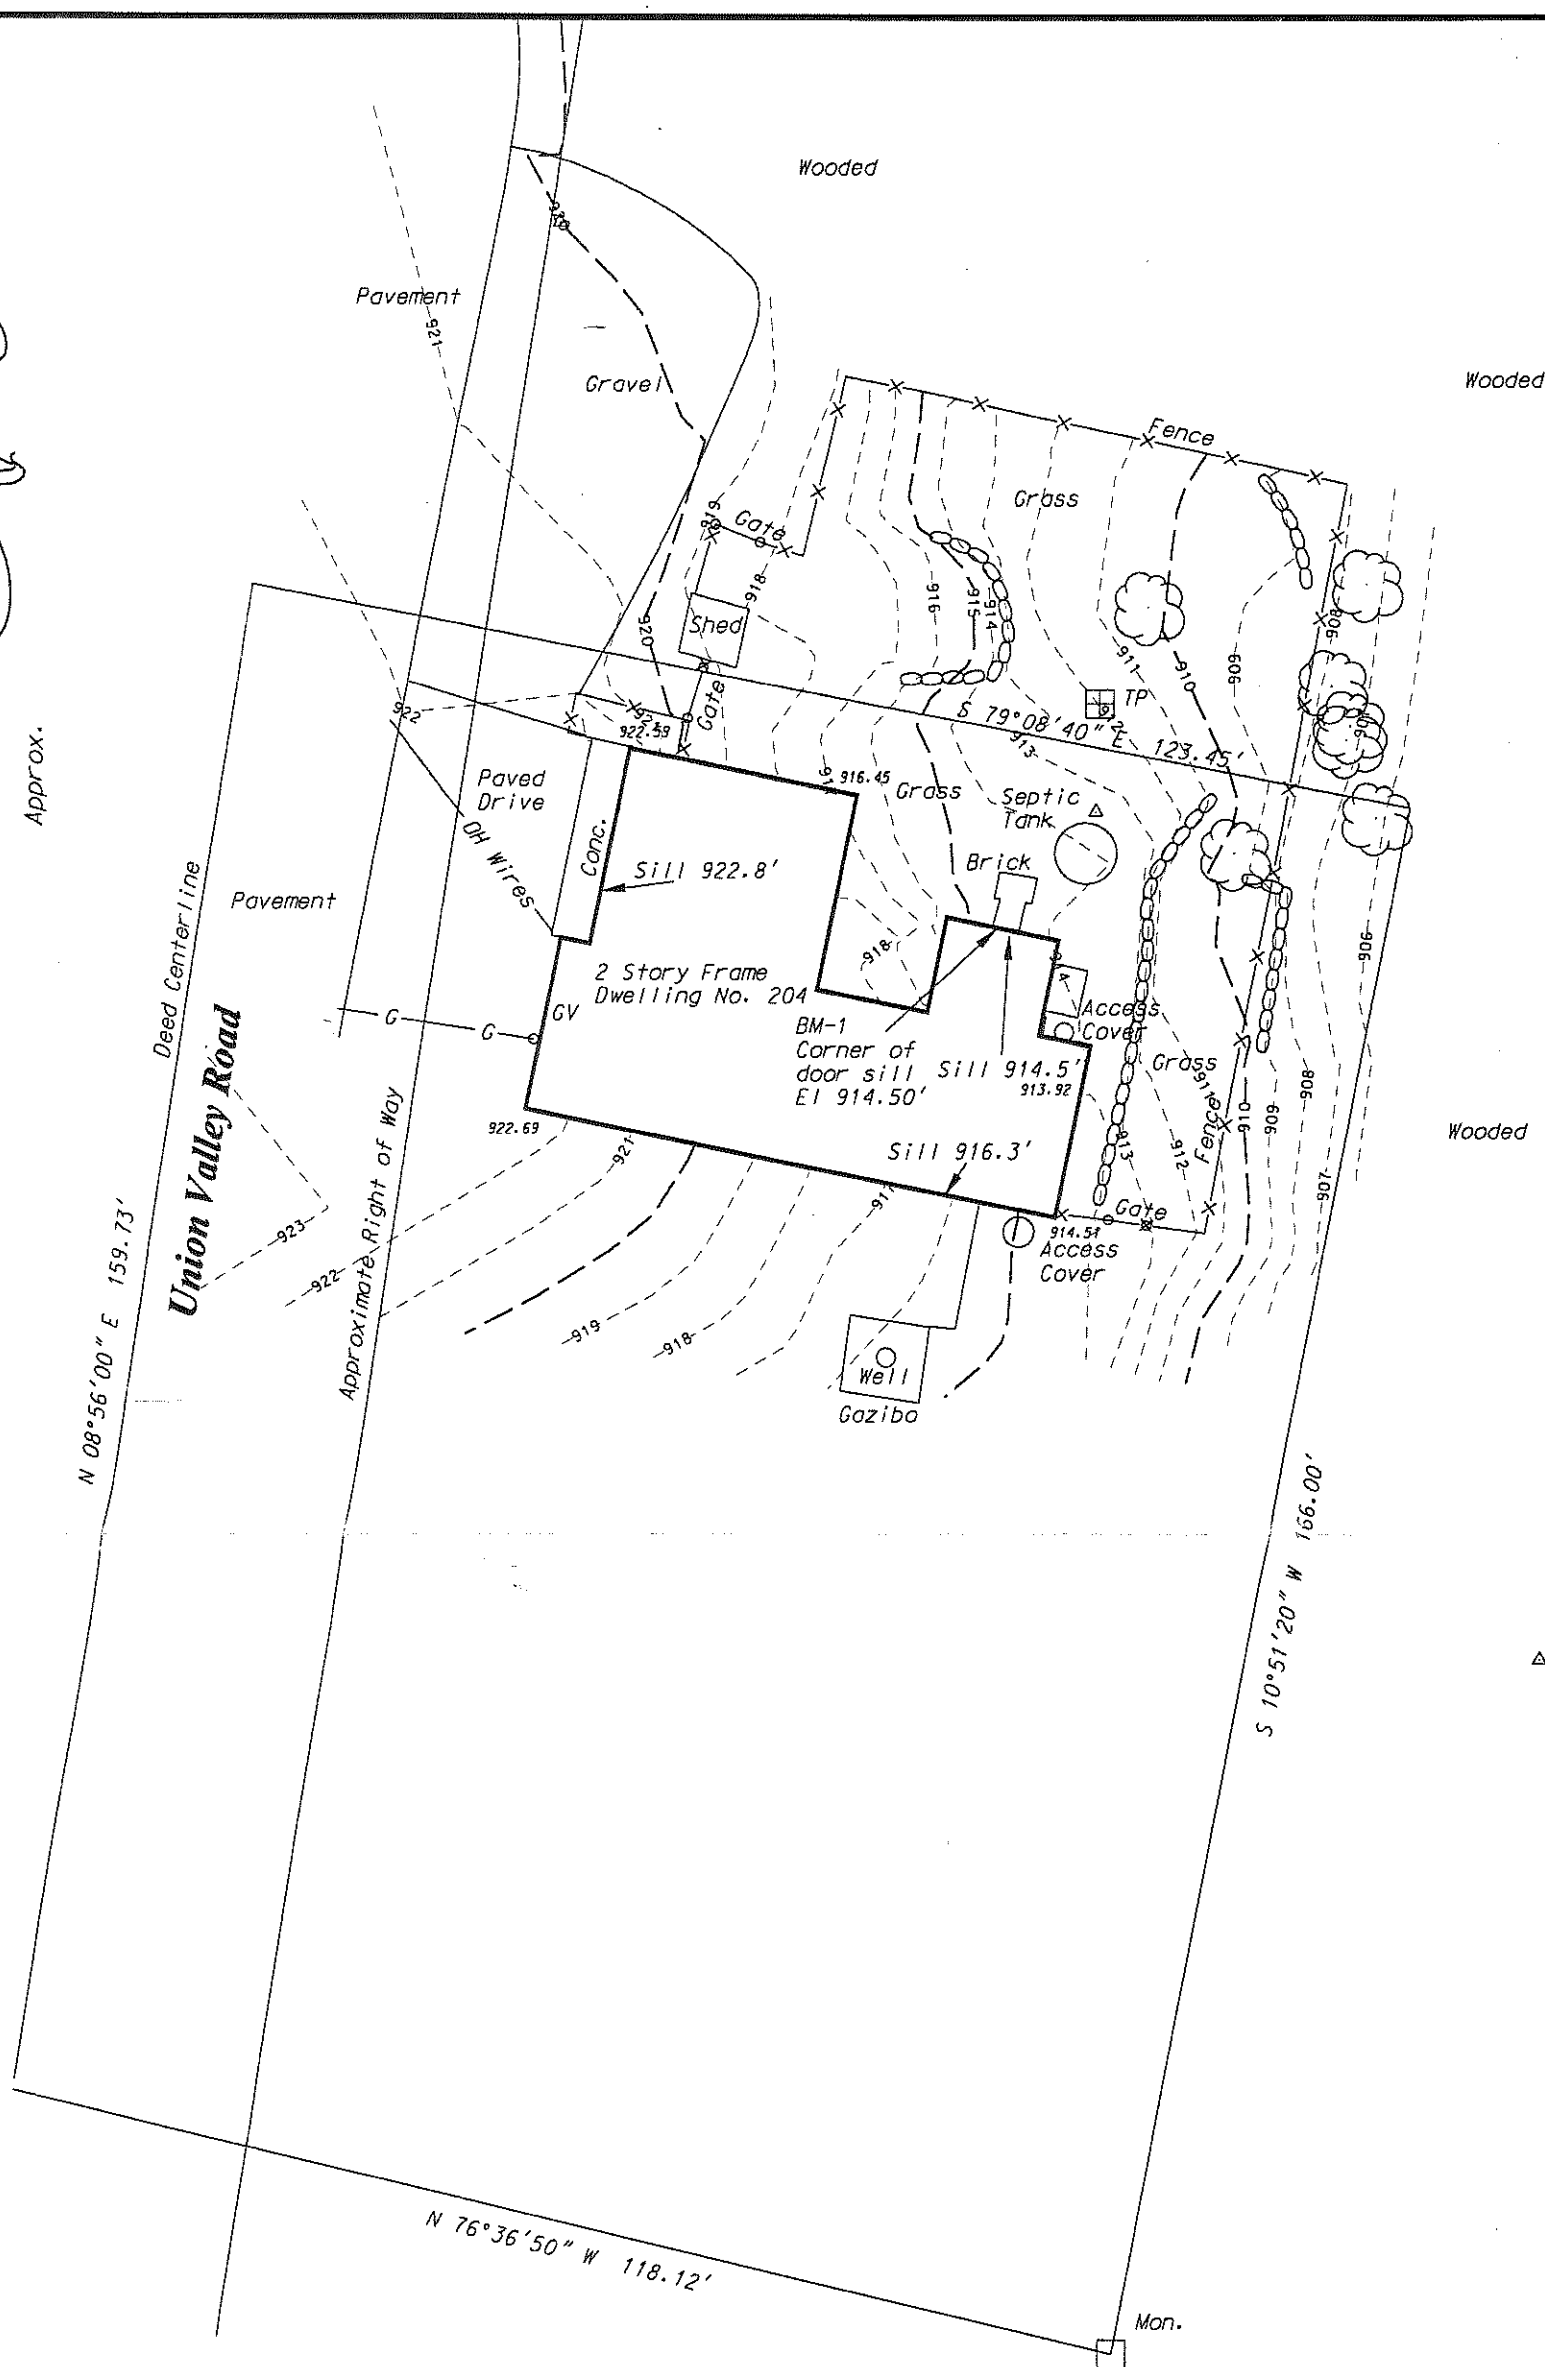


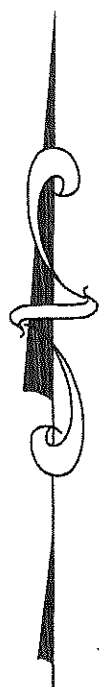


Notes

- 1) This is not a boundary survey and should not be used for title purposes. This survey was prepared for the use in engineering design.
- 2) This survey is subject to easements covenants, restrictions or any other pertinent information which an accurate title search might disclose.
- 3) No wetlands or underground improvements if any are shown.
- 4) Elevations are based on an assumed datum.

**PARTIAL TOPOGRAPHIC SURVEY OF
204 UNION VALLEY ROAD
SITUATE IN THE
TOWNSHIP OF WEST MILFORD
PASSAIC COUNTY, NEW JERSEY**

ARTHUR J. SCHAPPELL JR. PLS PP
N.J. PROFESSIONAL LAND SURVEYOR LIC. NO. 31279

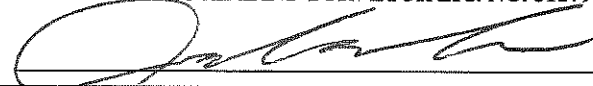

DATE 6/16/20

PREPARED BY
ARTHUR J. SCHAPPELL JR. PLS
PO BOX 924
HEWITT, NEW JERSEY
(973) 853-1619

DATE 6/16/2020

SCALE 1" = 20'

JOB NO. 204372