

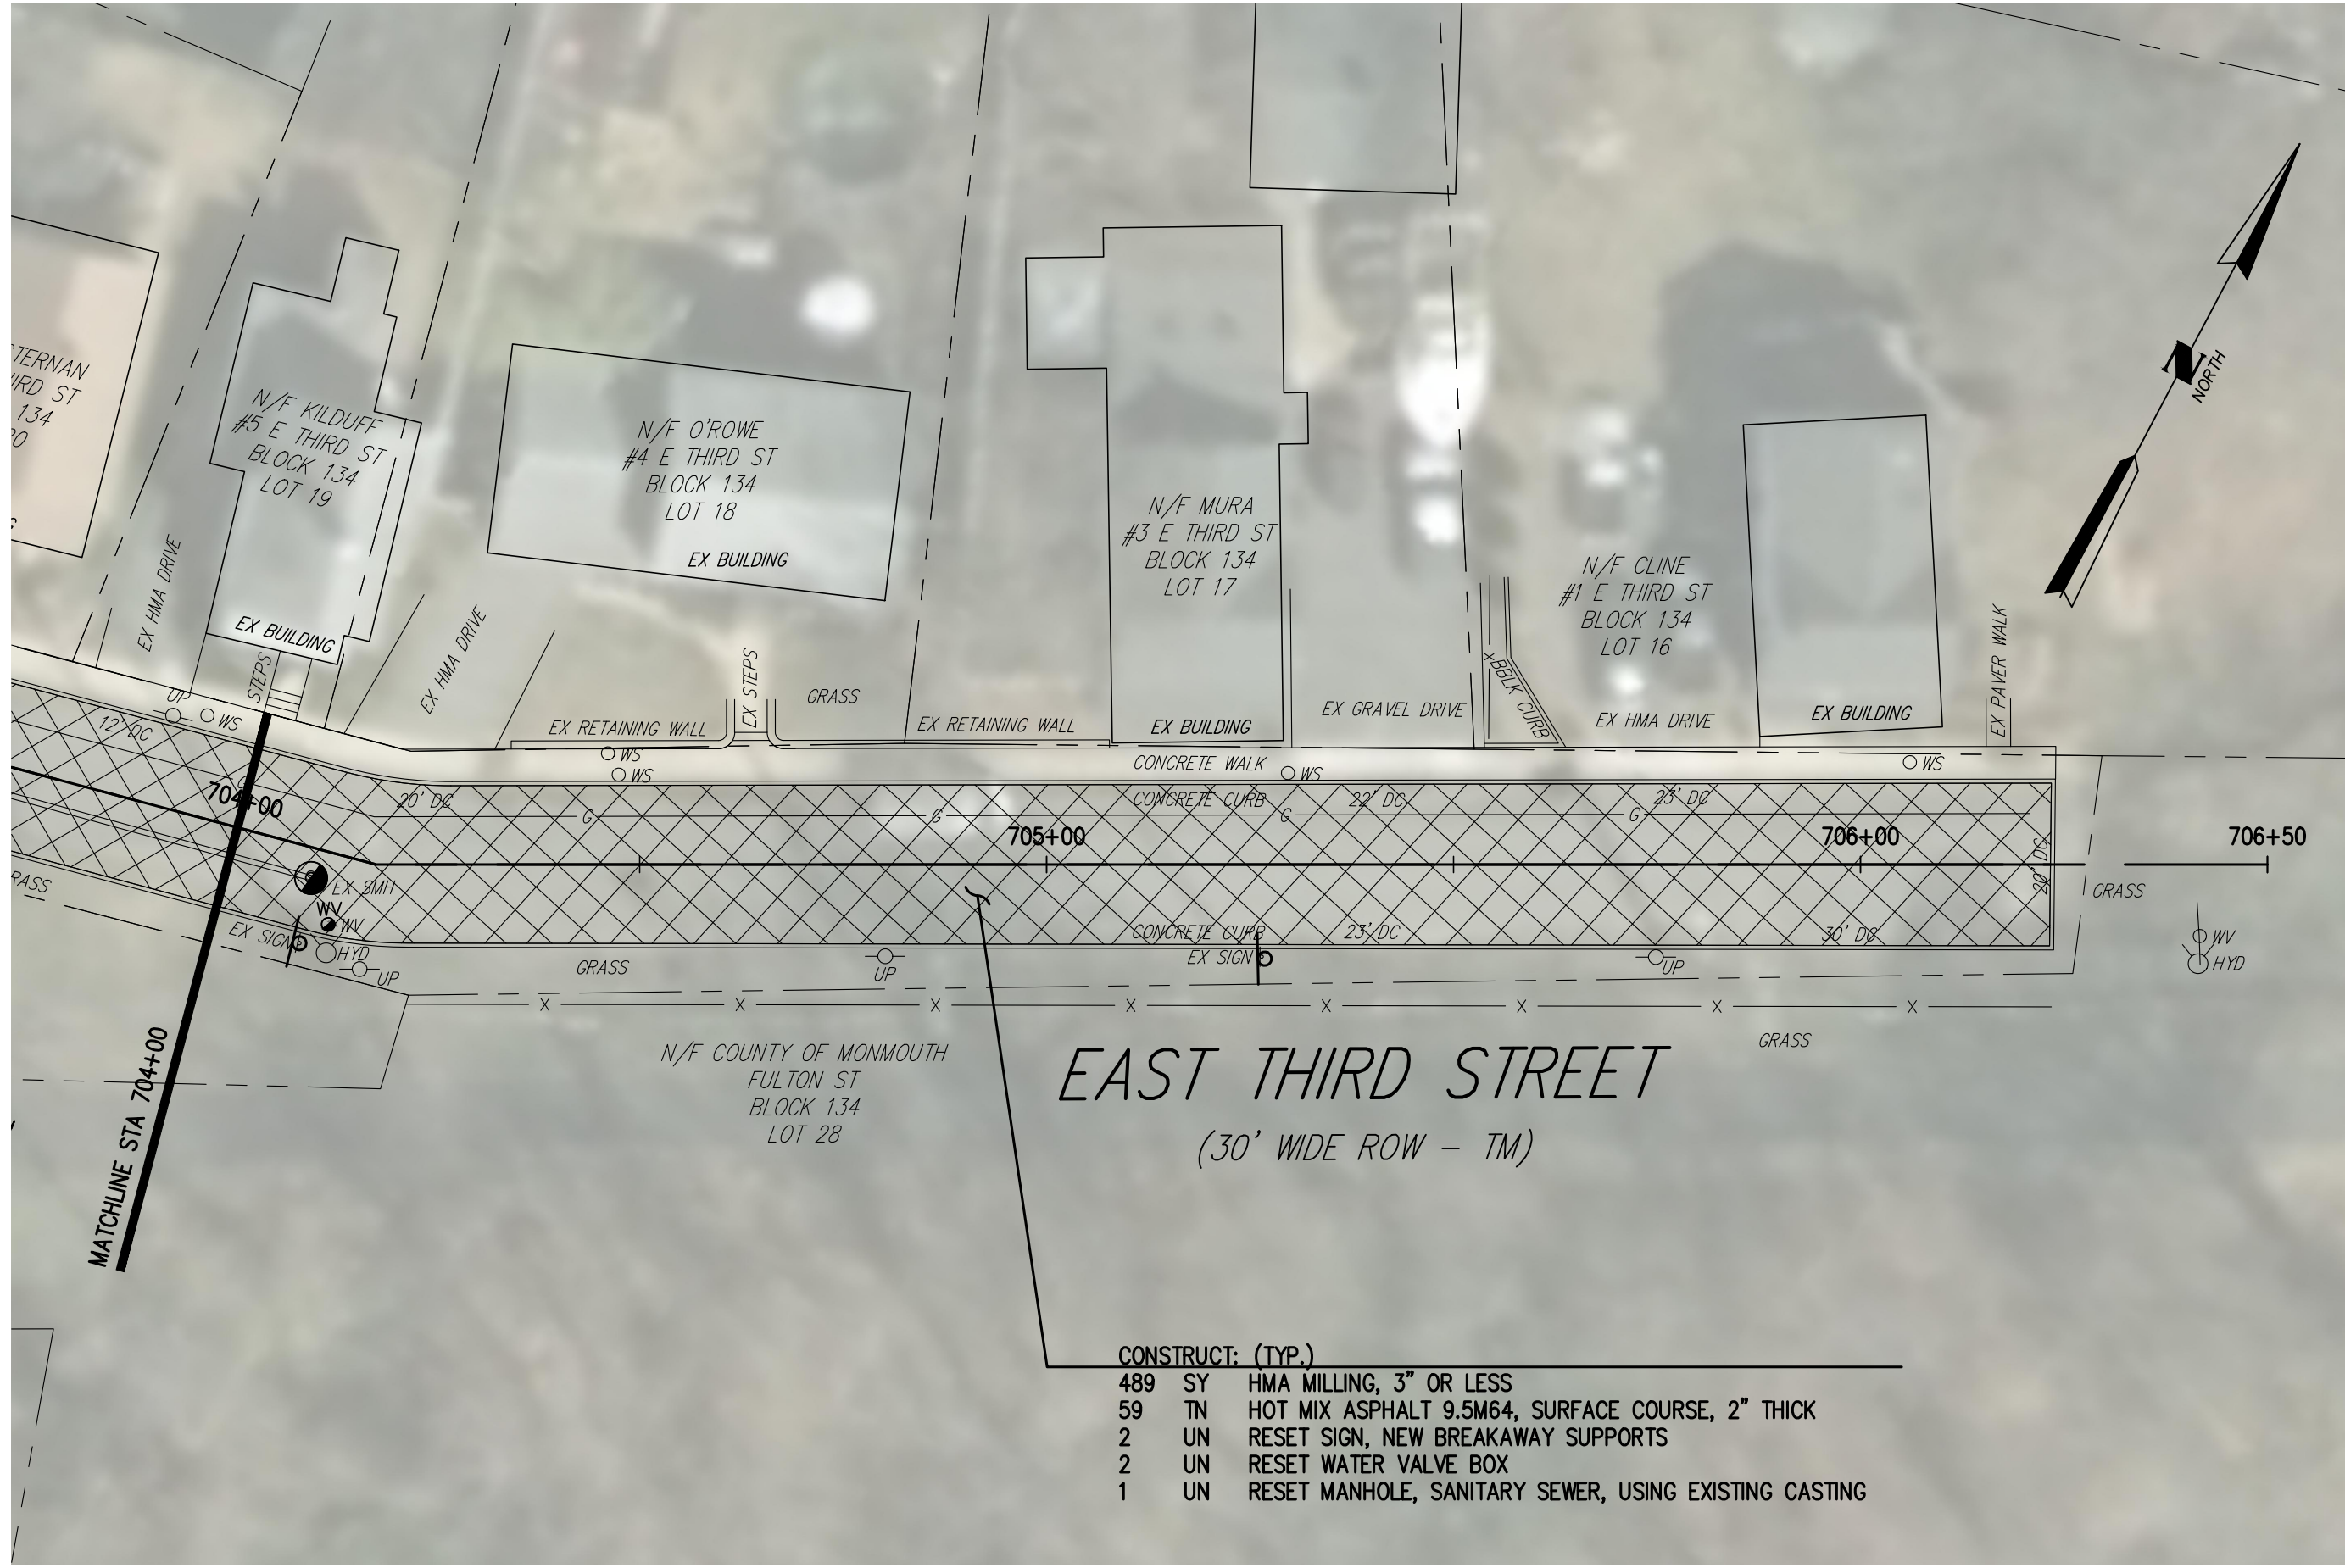


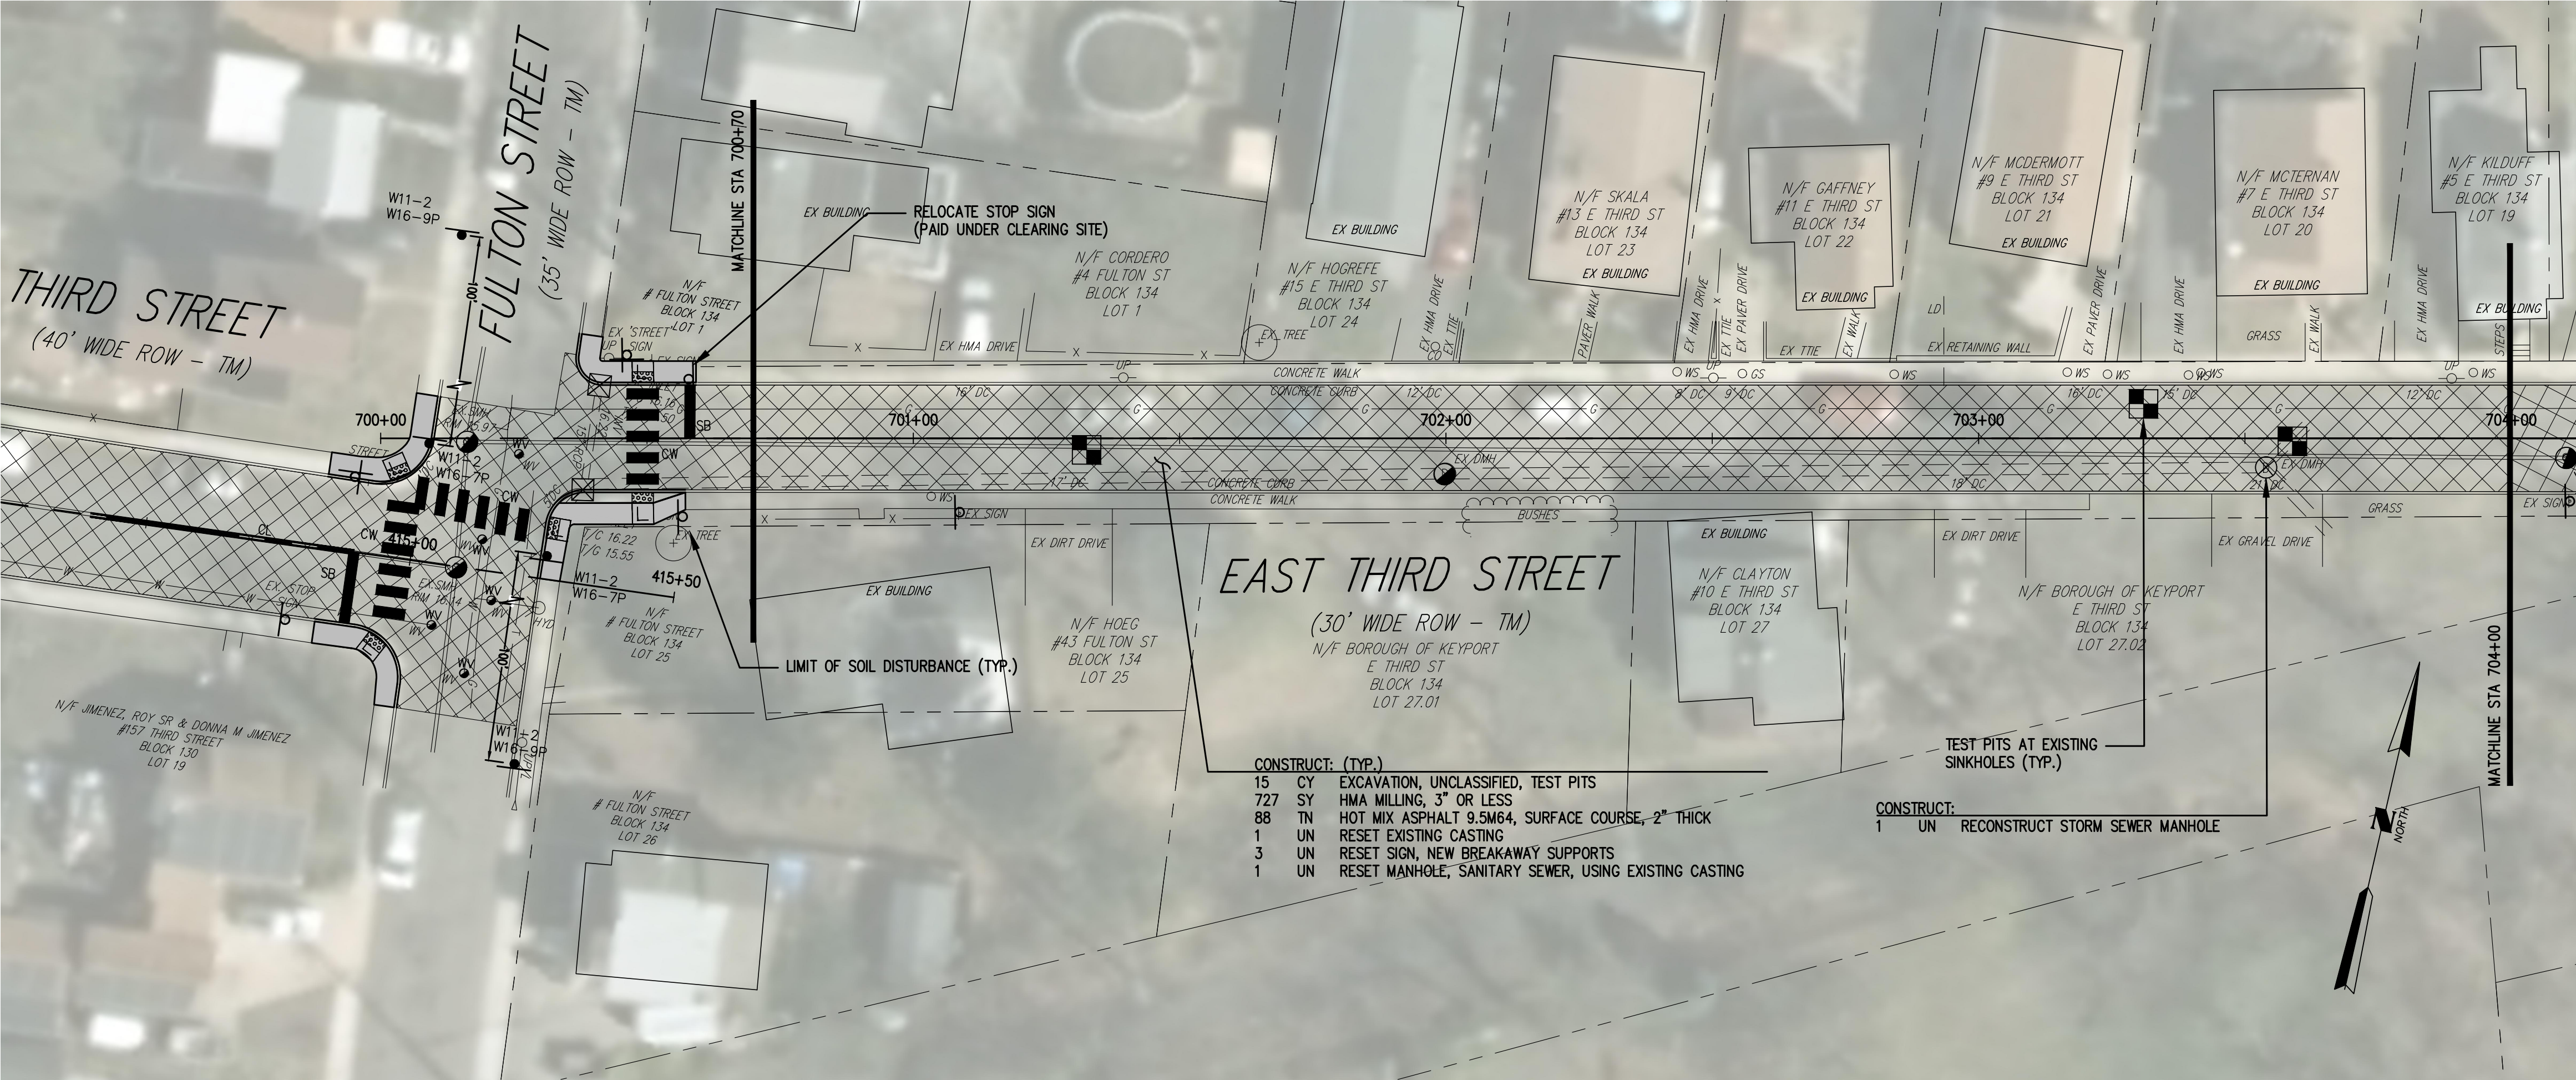

CONSTRUCT (STA. 700+70 TO 706+50)		
15	CY	EXCAVATION, UNCLASSIFIED, TEST PITS
727	SY	HMA MILLING, 3" OR LESS
88	TN	HOT MIX ASPHALT 9.5M64, SURFACE COURSE, 2" THICK
1	UN	RESET EXISTING CASTING
1	UN	RECONSTRUCT STORM SEWER MANHOLE
3	UN	RESET SIGN, NEW BREAKAWAY SUPPORTS
2	UN	RESET MANHOLE, SANITARY SEWER, USING EXISTING CASTING

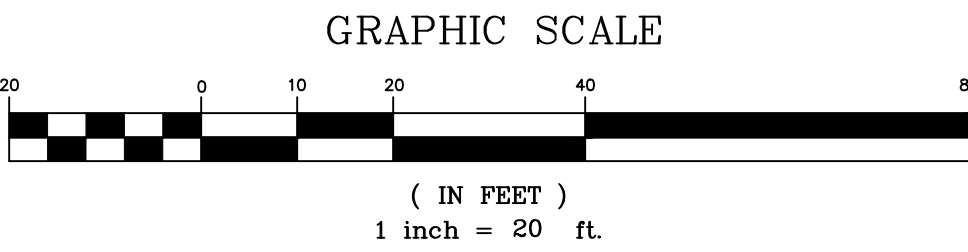

5.	REVISED 3RD ST STORM SEWER PER TEST PITS	12/12/19	MZ	TT
No.	DESCRIPTION OF REVISION	DATE	DRAWN	CHECKED
BOROUGH OF KEYPORT MONMOUTH COUNTY, NEW JERSEY				
2019 ROAD IMPROVEMENT PROGRAM CONTRACT 'A' CONSTRUCTION AND SOIL EROSION AND SEDIMENT CONTROL PLAN - EAST THIRD STREET				
 CONSULTING AND MUNICIPAL ENGINEERS 3141 BORDENTOWN AVENUE, PARLIN, NEW JERSEY 08859 — 1660 ROUTE 9 SOUTH, HOWELL, NEW JERSEY 07731-1194				
JOHN H. ALLGAR P.E., P.P. (1983 - 2001) NJ PE LIC NO. 22888	DAVID J. SAMUEL P.E., P.P. NJ PE LIC NO. 28888	JOHN J. STEFANI P.E., L.S. & P.P. NJ PE LIC NO. 24271	NJ PE LIC NO. 2089	
JAY B. CORNELL P.E., P.P. NJ PE LIC NO. 32292	MICHAEL J. MCCLELLAND P.E., P.P. NJ PE LIC NO. 32442	GREGORY R. VALES P.E., P.P. NJ PE LIC NO. 34168	NJ PE LIC NO. 6361	
GREGORY R. VALES P.P.		SCALE: 1"=20'		
DESIGNED BY: [Signature]		CHECKED BY: JDR		
DATE: AUG 2019		DATE: 13 OF 29		
NEW JERSEY PROFESSIONAL ENGINEER		N.J. LIC. 34458		

FILE NO.: KP609