

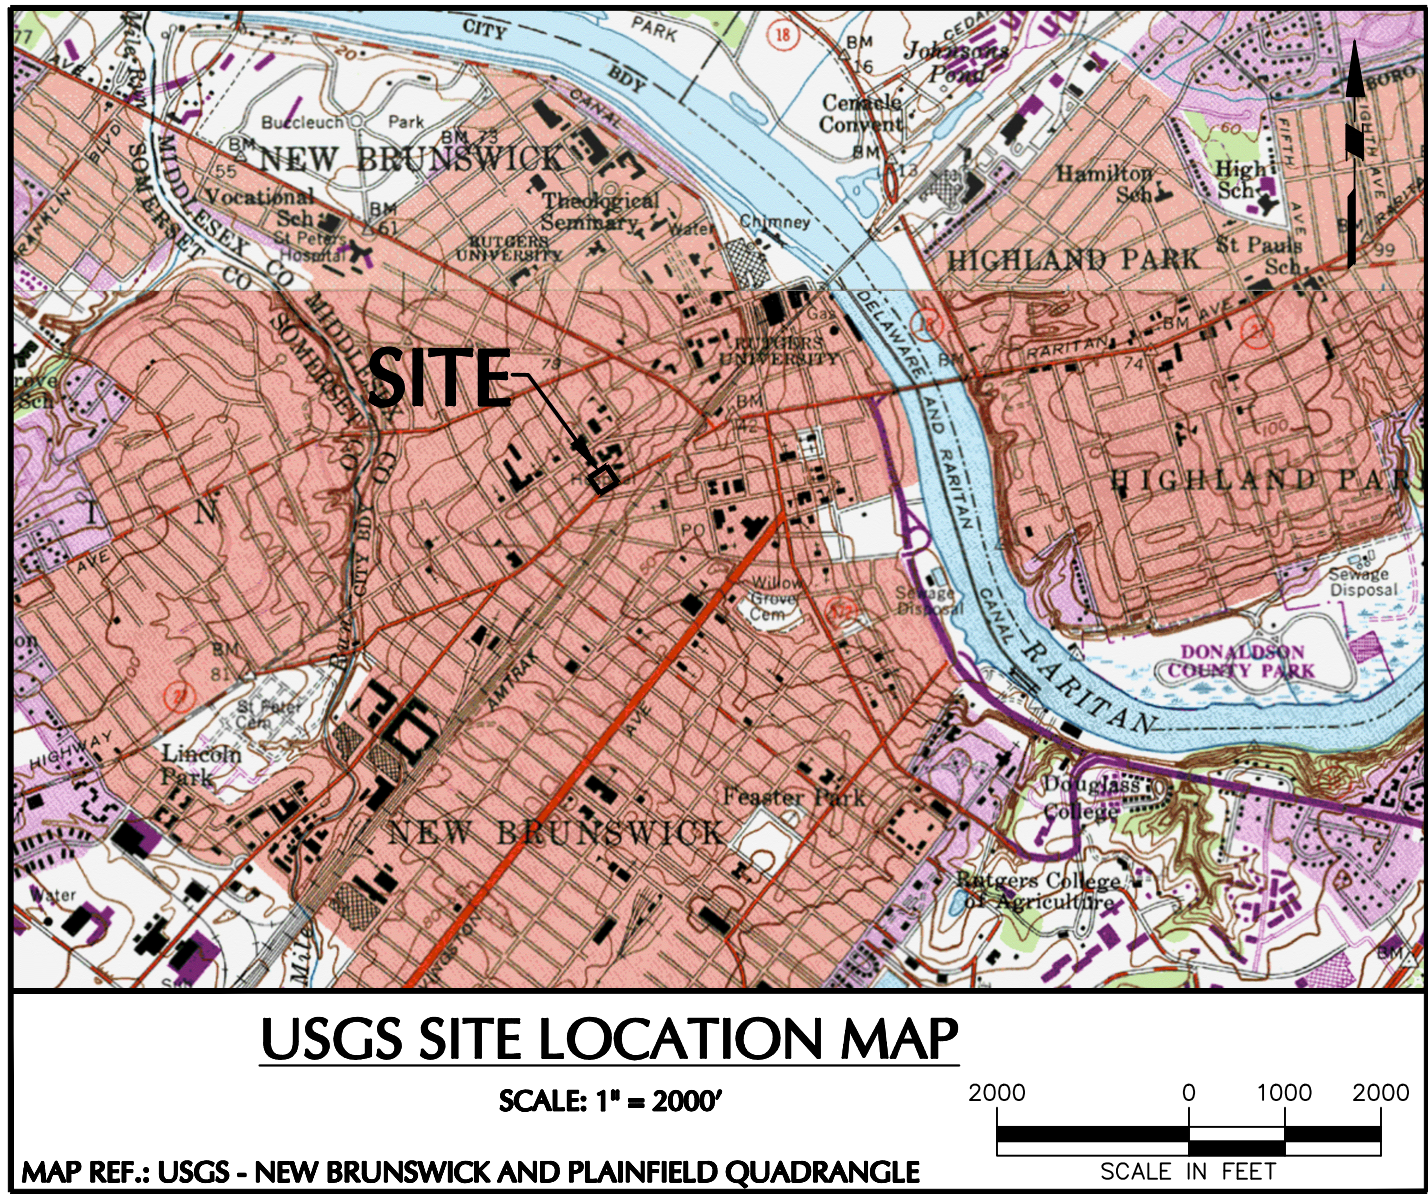


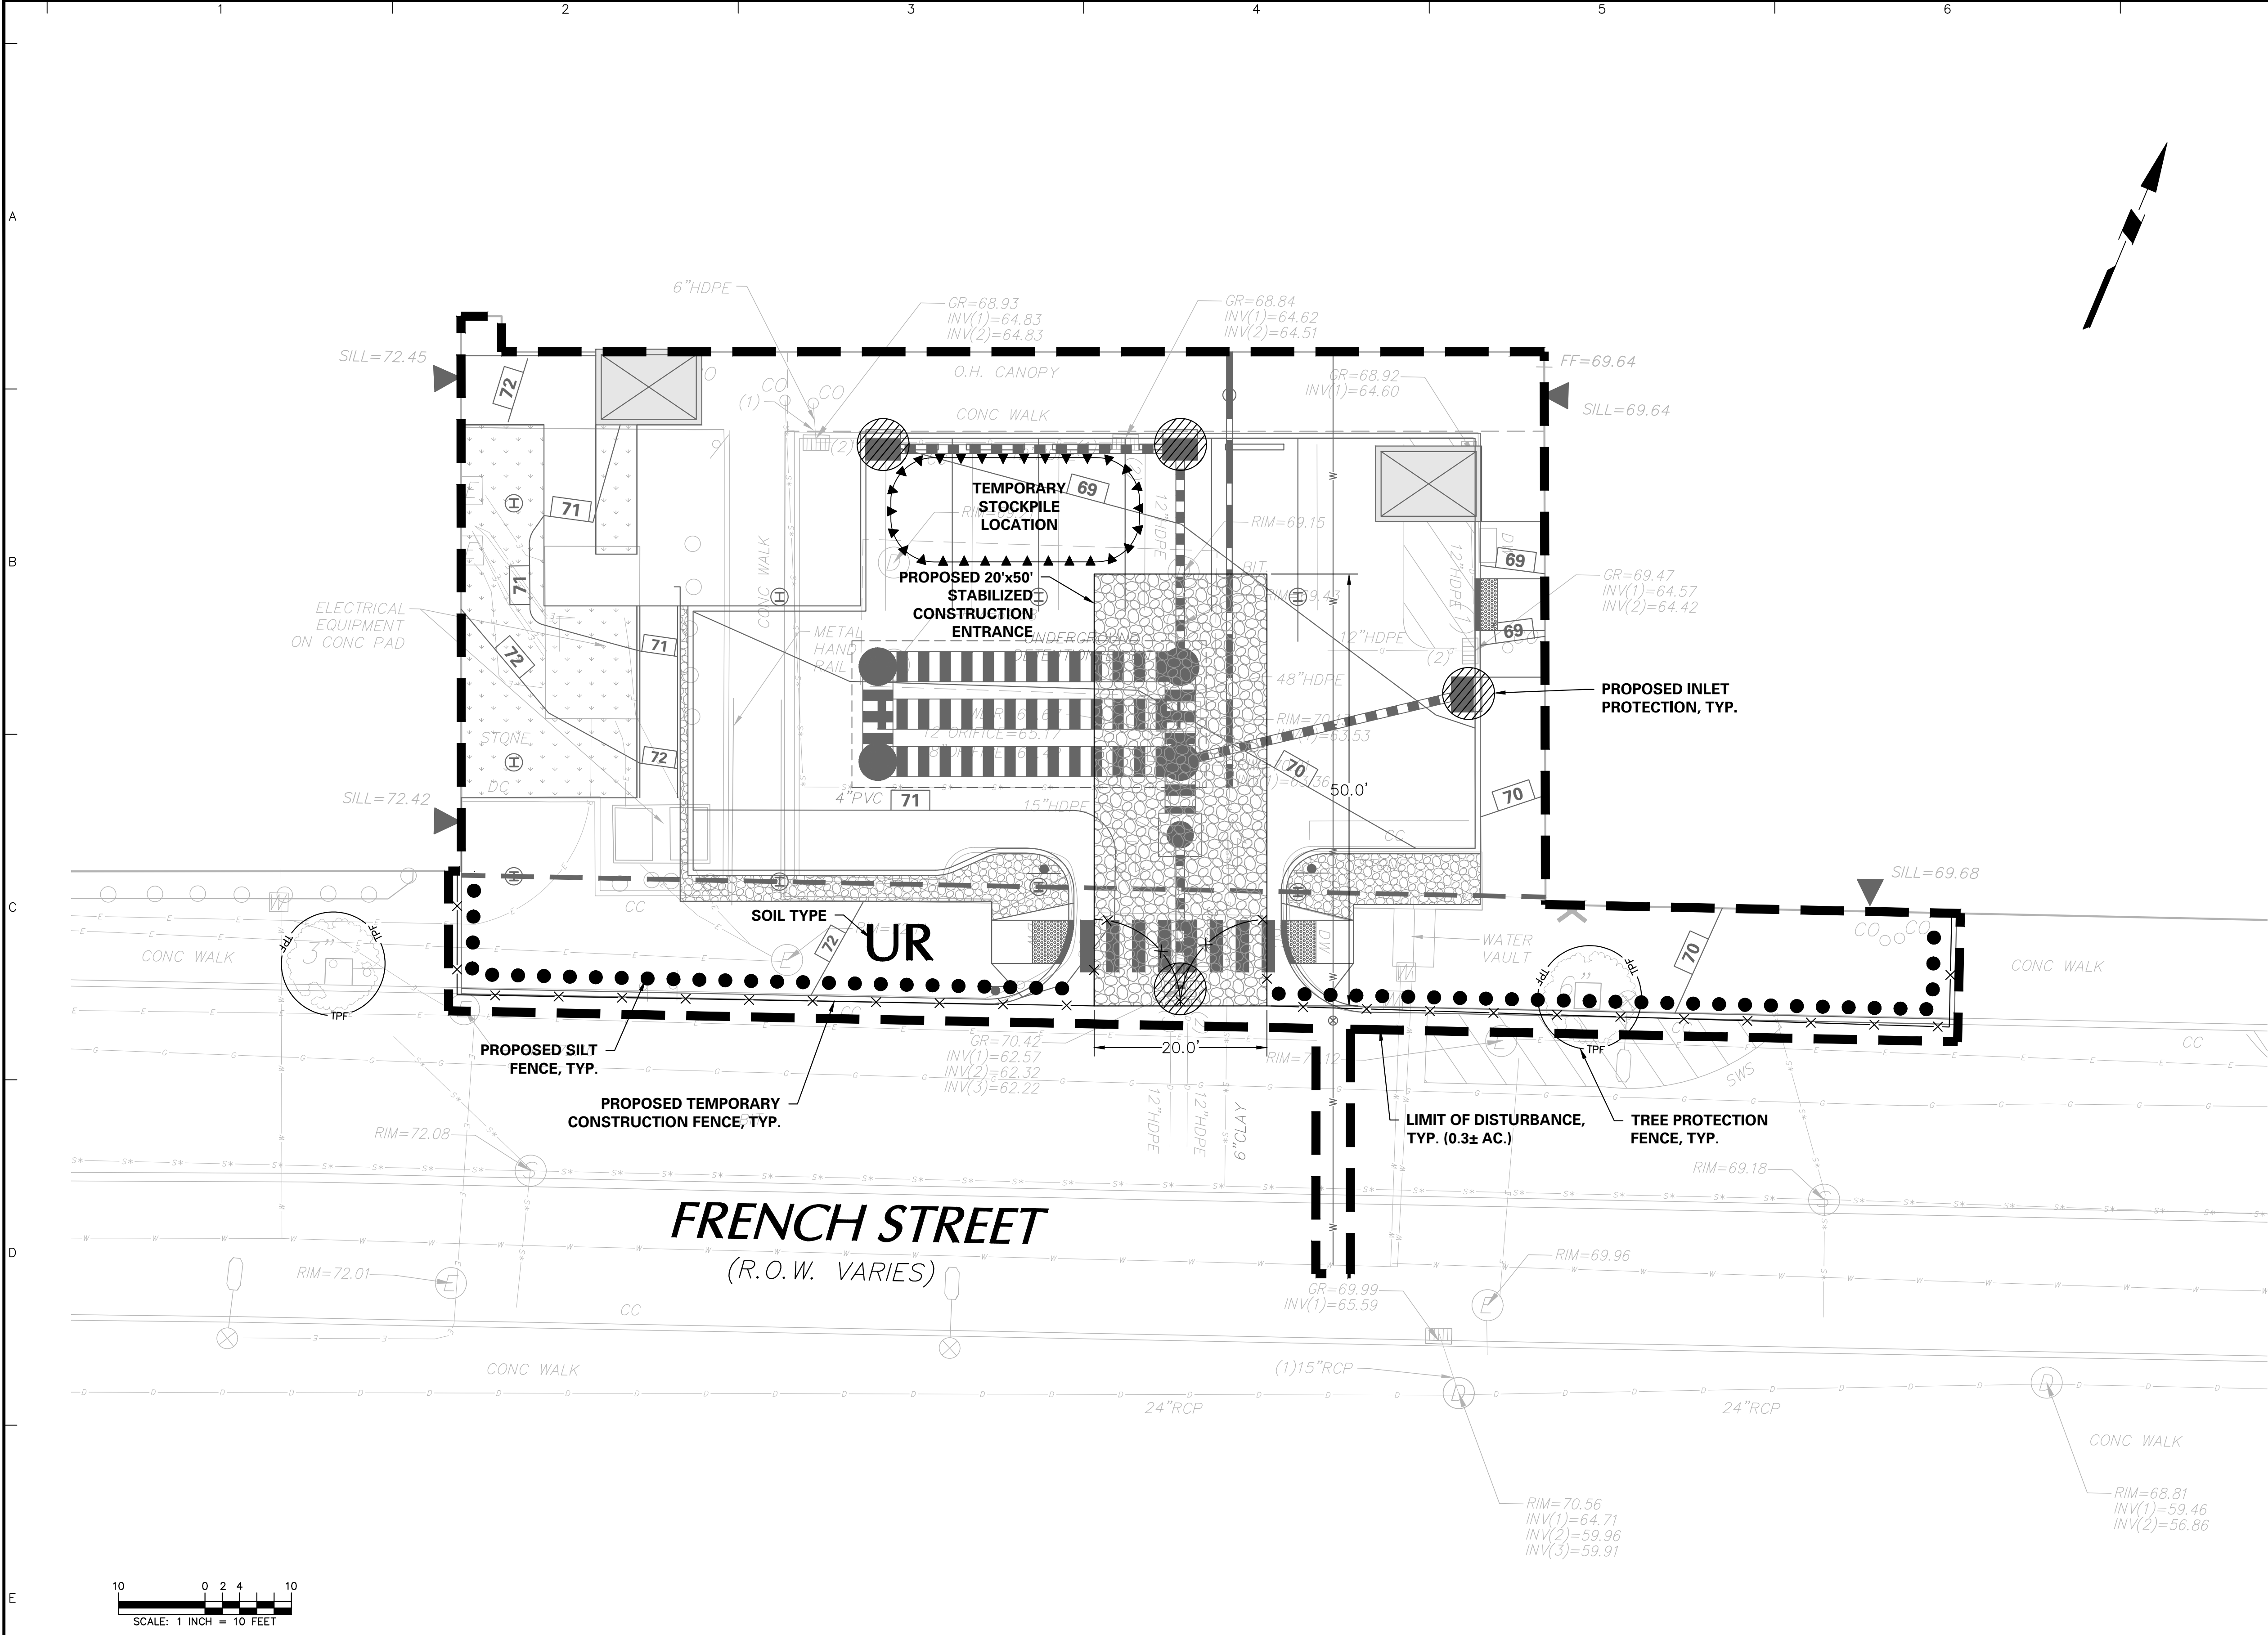

SOIL EROSION AND SEDIMENT CONTROL NOTES:

1. THE SITE SOILS ARE CLASSIFIED AS UR, URBAN LAND. EXISTING HYDROLOGIC SOIL GROUP IS ASSUMED TO BE TYPE D.
2. ALL AREAS DISTURBED BY CONSTRUCTION ACTIVITIES SHALL BE RESTORED WITH PERMANENT STABILIZATION MEASURES.
3. THE CONTRACTOR SHALL BE RESPONSIBLE FOR IMPORTING TOPSOIL, IF SUITABLE TOPSOIL DOES NOT EXIST ON SITE.
4. SURROUNDING PAVED AREAS SHALL BE CLEANED OF DIRT, MUD, OR DEBRIS ON A DAILY BASIS DURING CONSTRUCTION. CONTRACTOR SHALL IMMEDIATELY REMOVE ALL SEDIMENT WASHED, DROPPED, TRACKED OR SPILLED ONTO PAVED SURFACES.

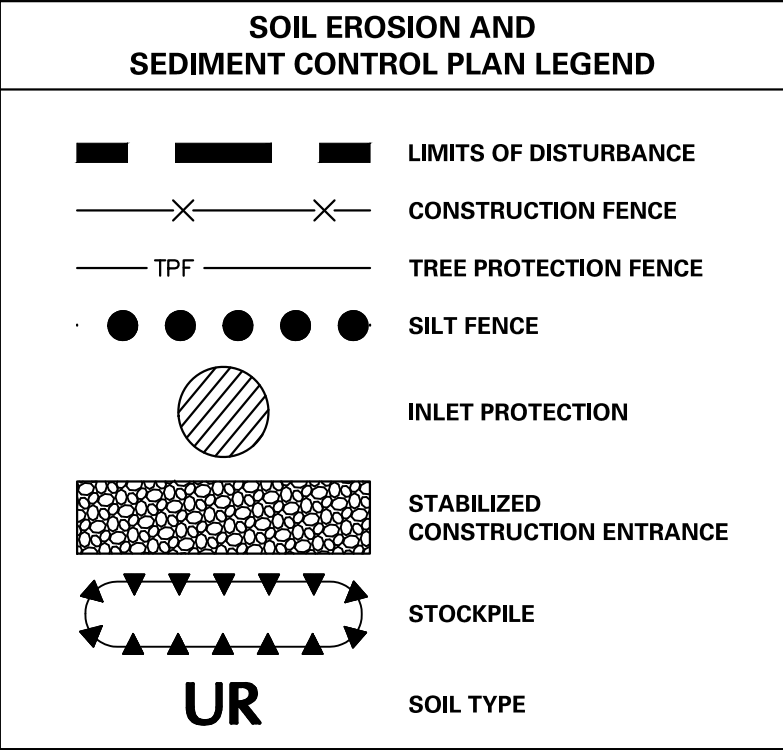

Date	Description	No.
REVISIONS		
 CHRISTIAN M. ROCHEDATE SIGNED NJ PROFESSIONAL ENGINEER NJ LICENSE No. 24GE04988100		
LANGAN Langan Engineering, Environmental, Surveying, Landscape Architecture and Geology, D.P.C. 989 Lenox Drive, Suite 124 Lawrenceville, NJ 08648 T: 609.282.8000 F: 609.282.8001 www.langan.com NJ CERTIFICATE OF AUTHORIZATION No. 24GA27986400		
Project		
RWJ BARNABAS HEALTH SOUTH BUILDING EXPANSION BLOCK 24.01, LOT 1.01 CITY OF NEW BRUNSWICK MIDDLESEX COUNTYNEW JERSEY		
Drawing Title		
SOIL EROSION AND SEDIMENT CONTROL PLAN		
Project No.		Drawing No.
130141101		
Date		
05/24/2019		
Drawn By		
GGB		CE-101
Checked By		
CMR		
Sheet		7 of 11