




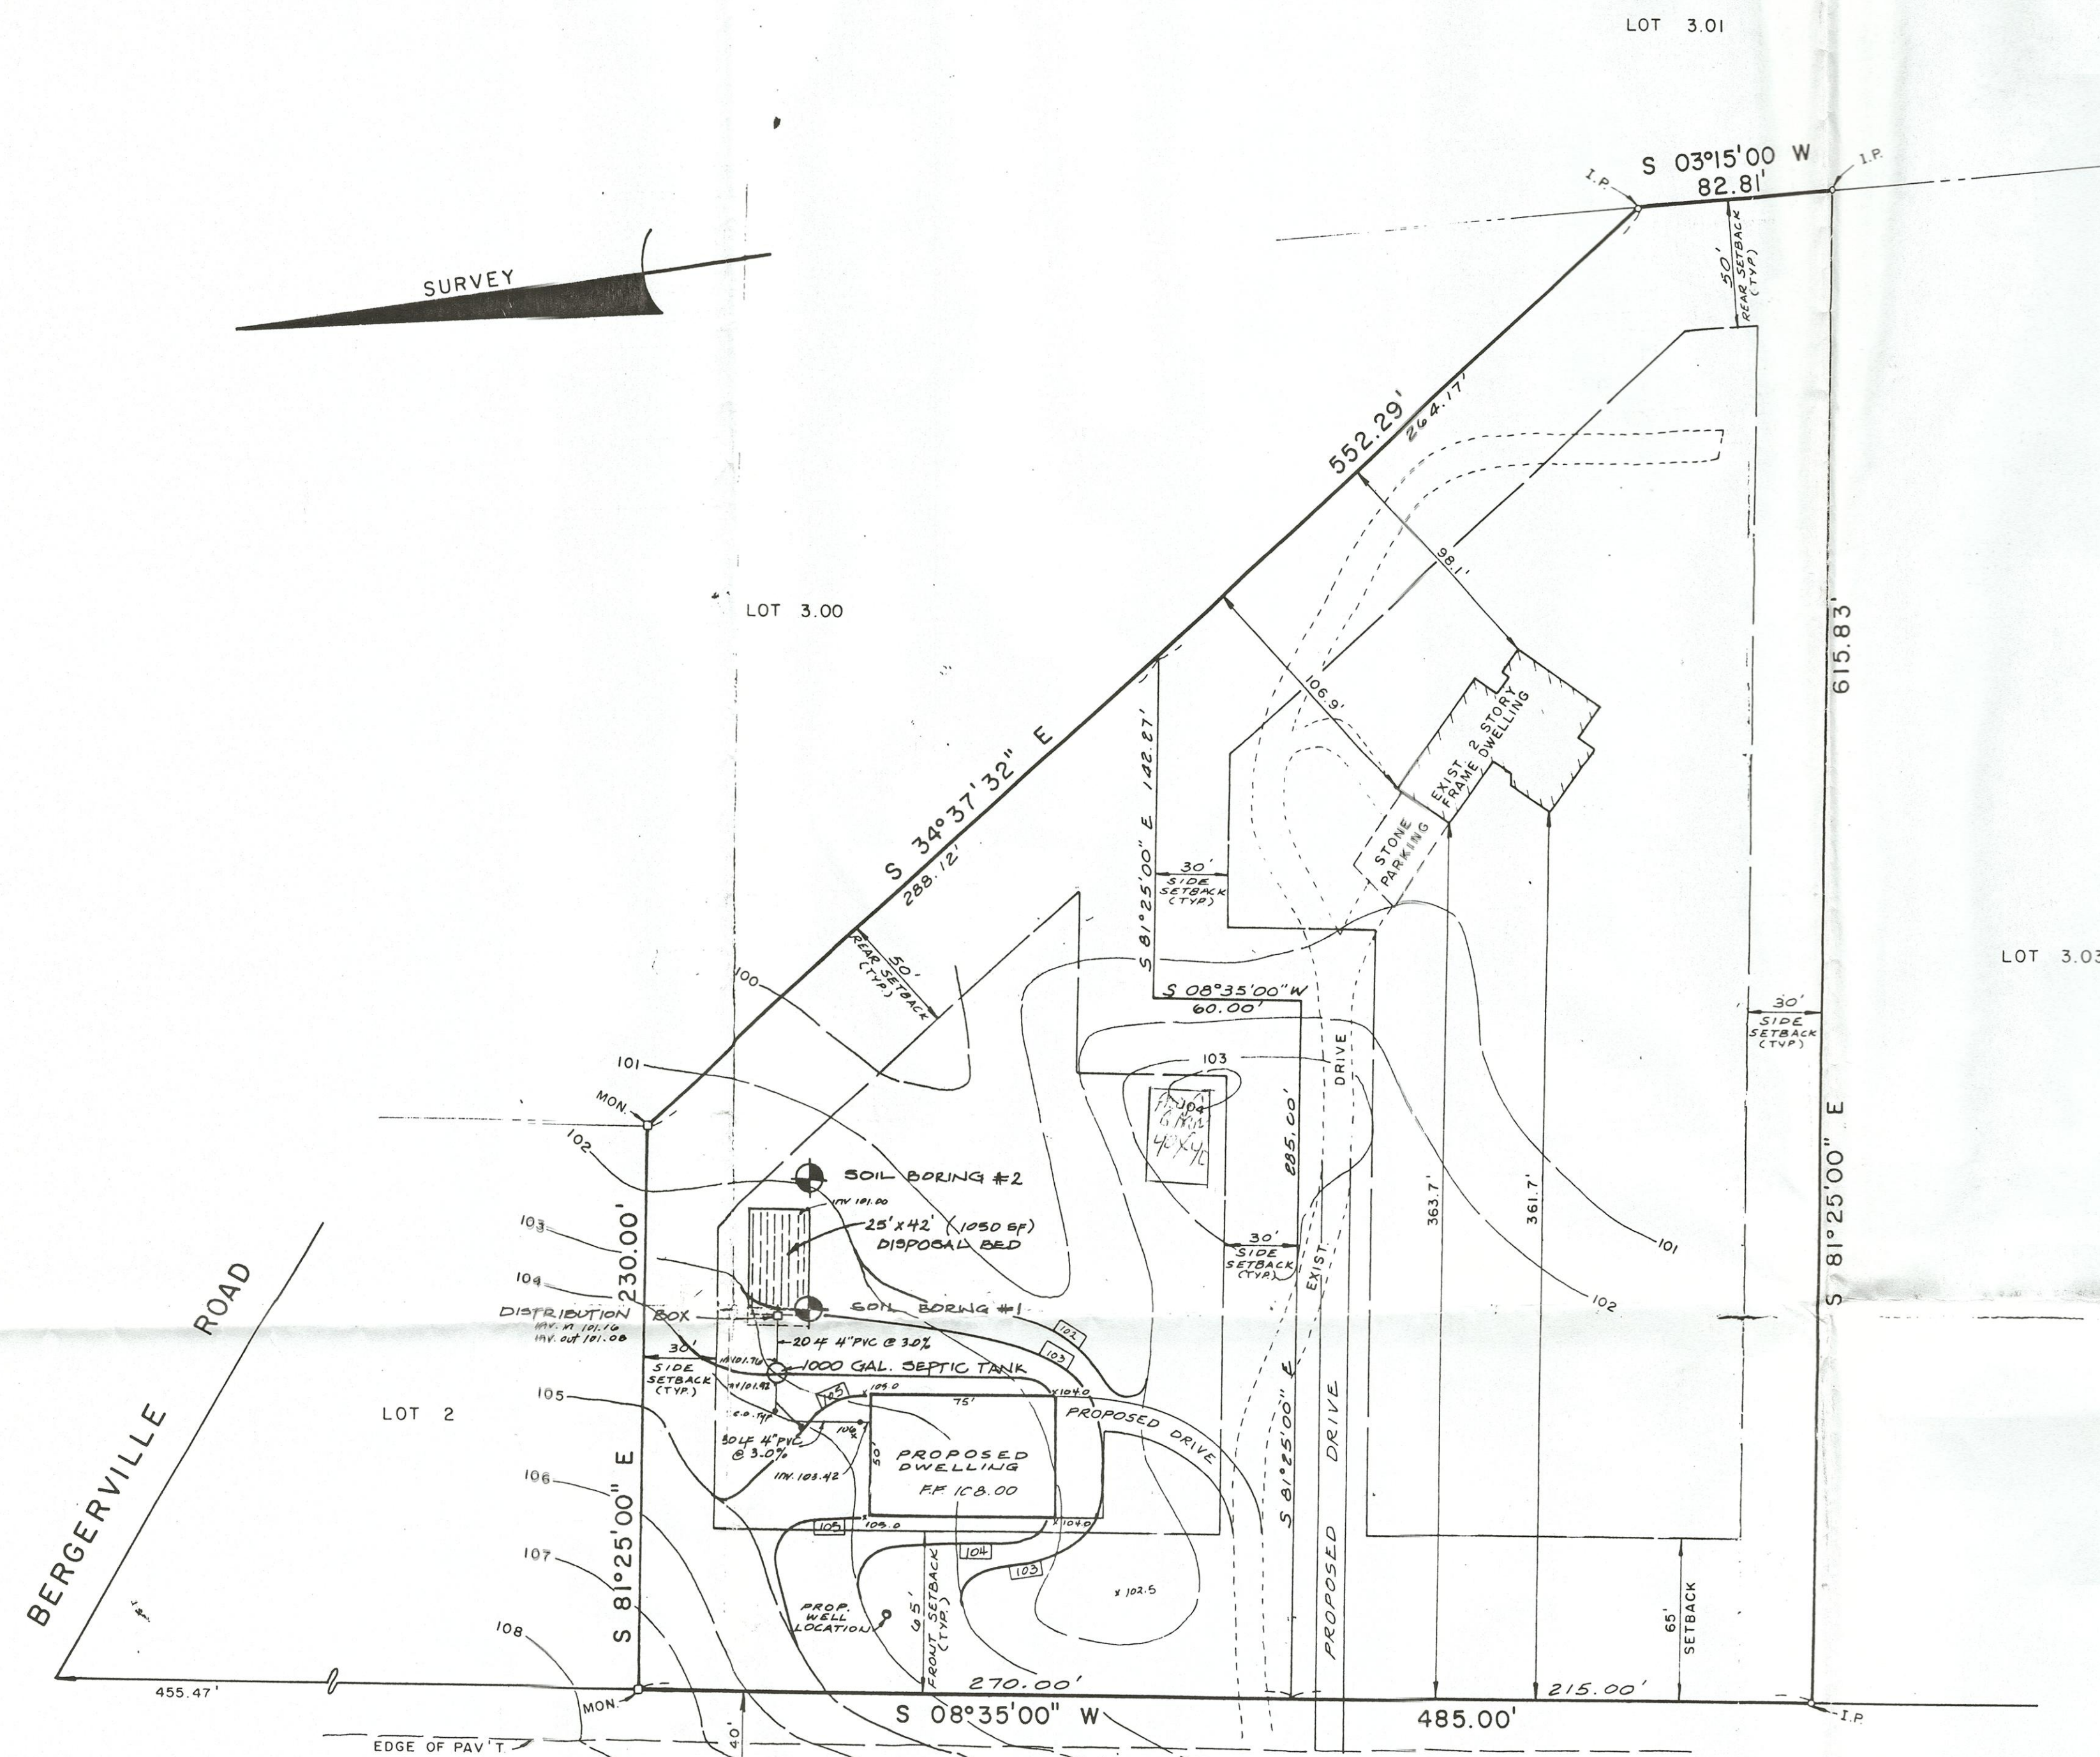


JACKSON MILLS ROAD
(MONMOUTH COUNTY ROUTE 23)

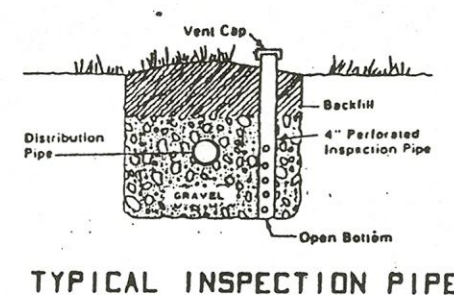


TYPICAL INSPECTION PIPE

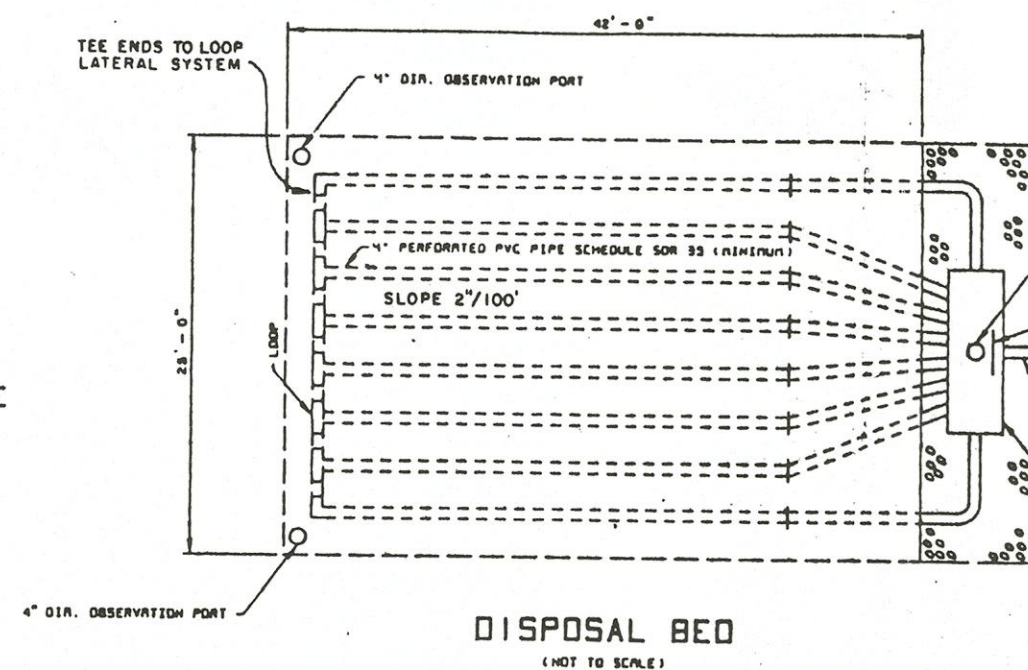


DISPOSAL BED
(NOT TO SCALE)

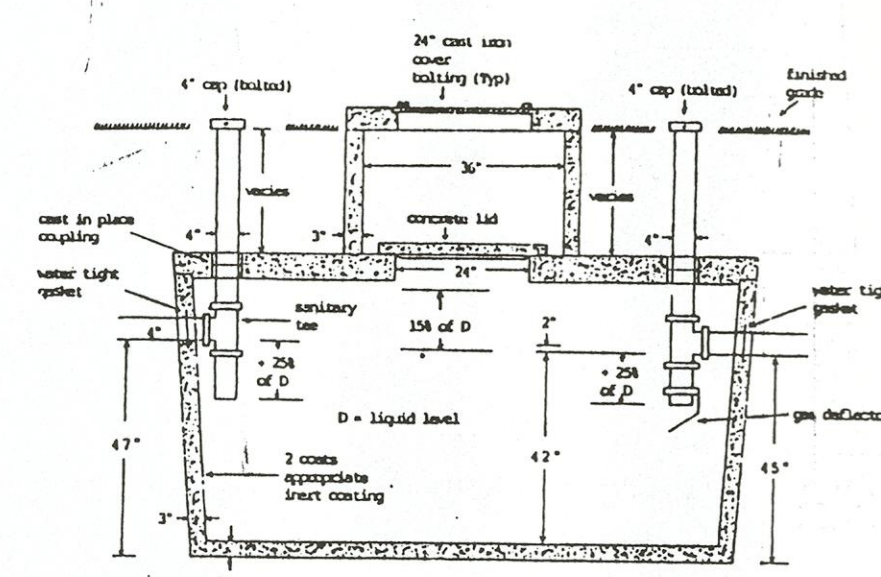


1000 GAL.
SEPTIC TANK DETAIL
(NOT TO SCALE)

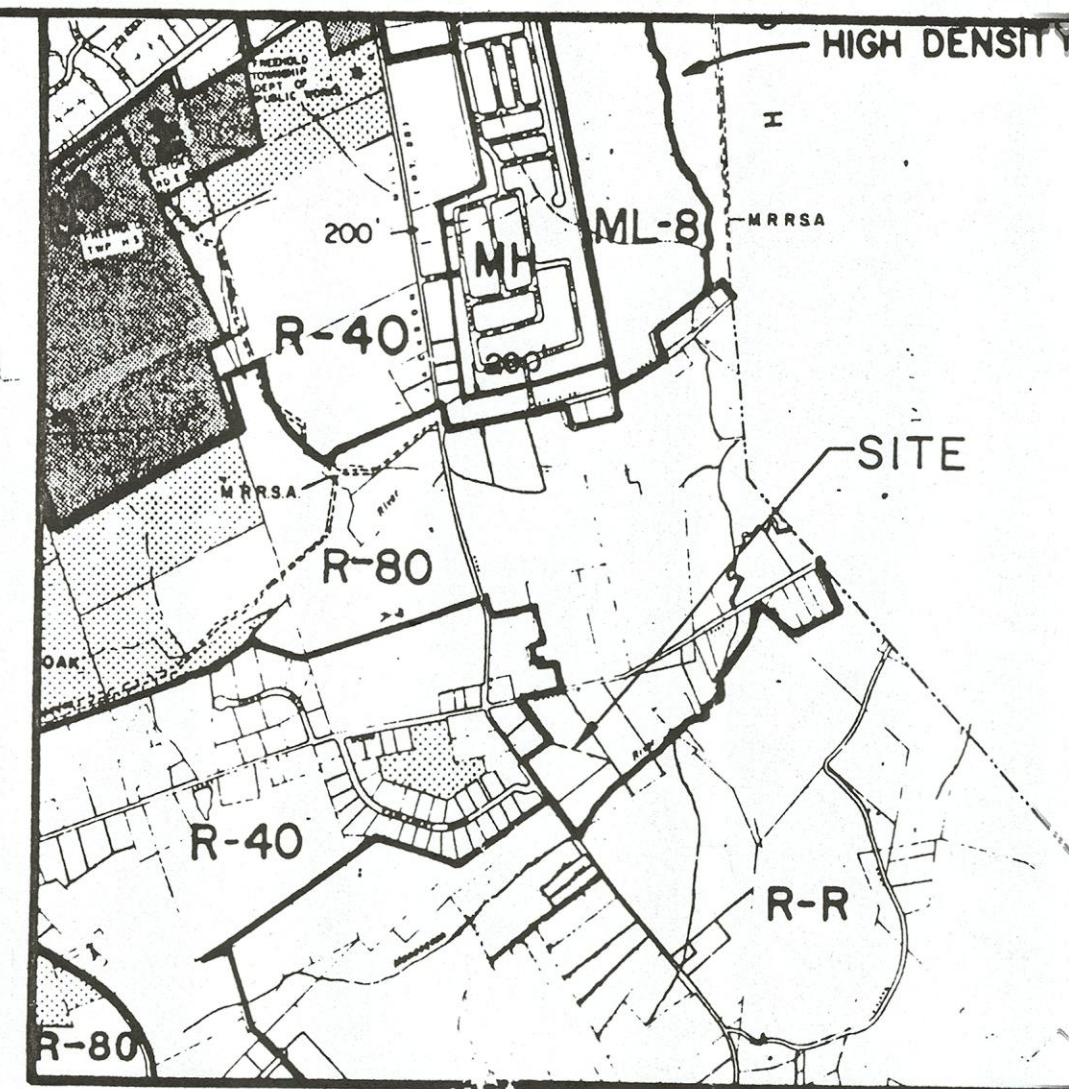

ZONE MAP
SCALE: 1"=1600'

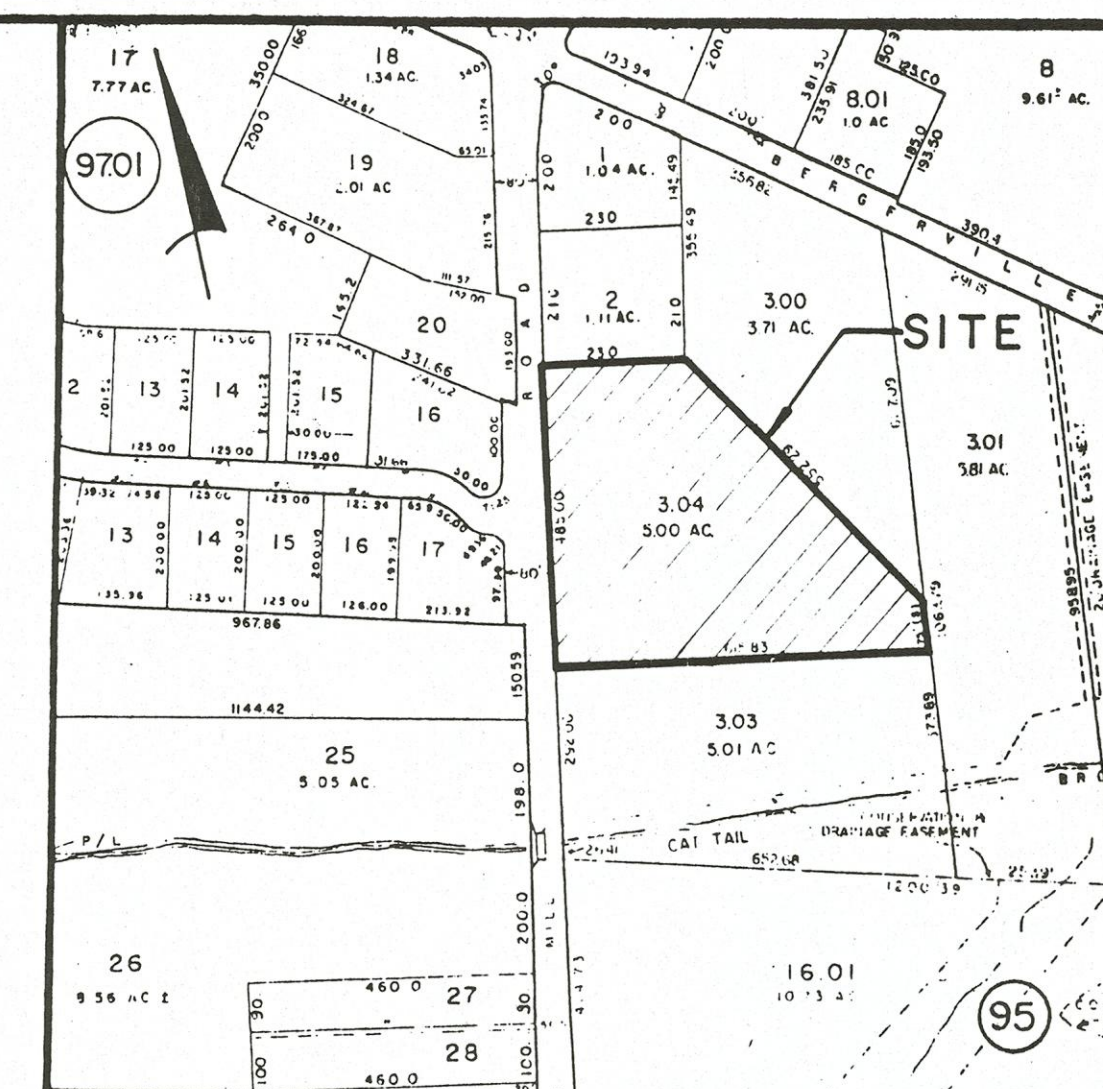


KEY MAP
SCALE: 1"=300'

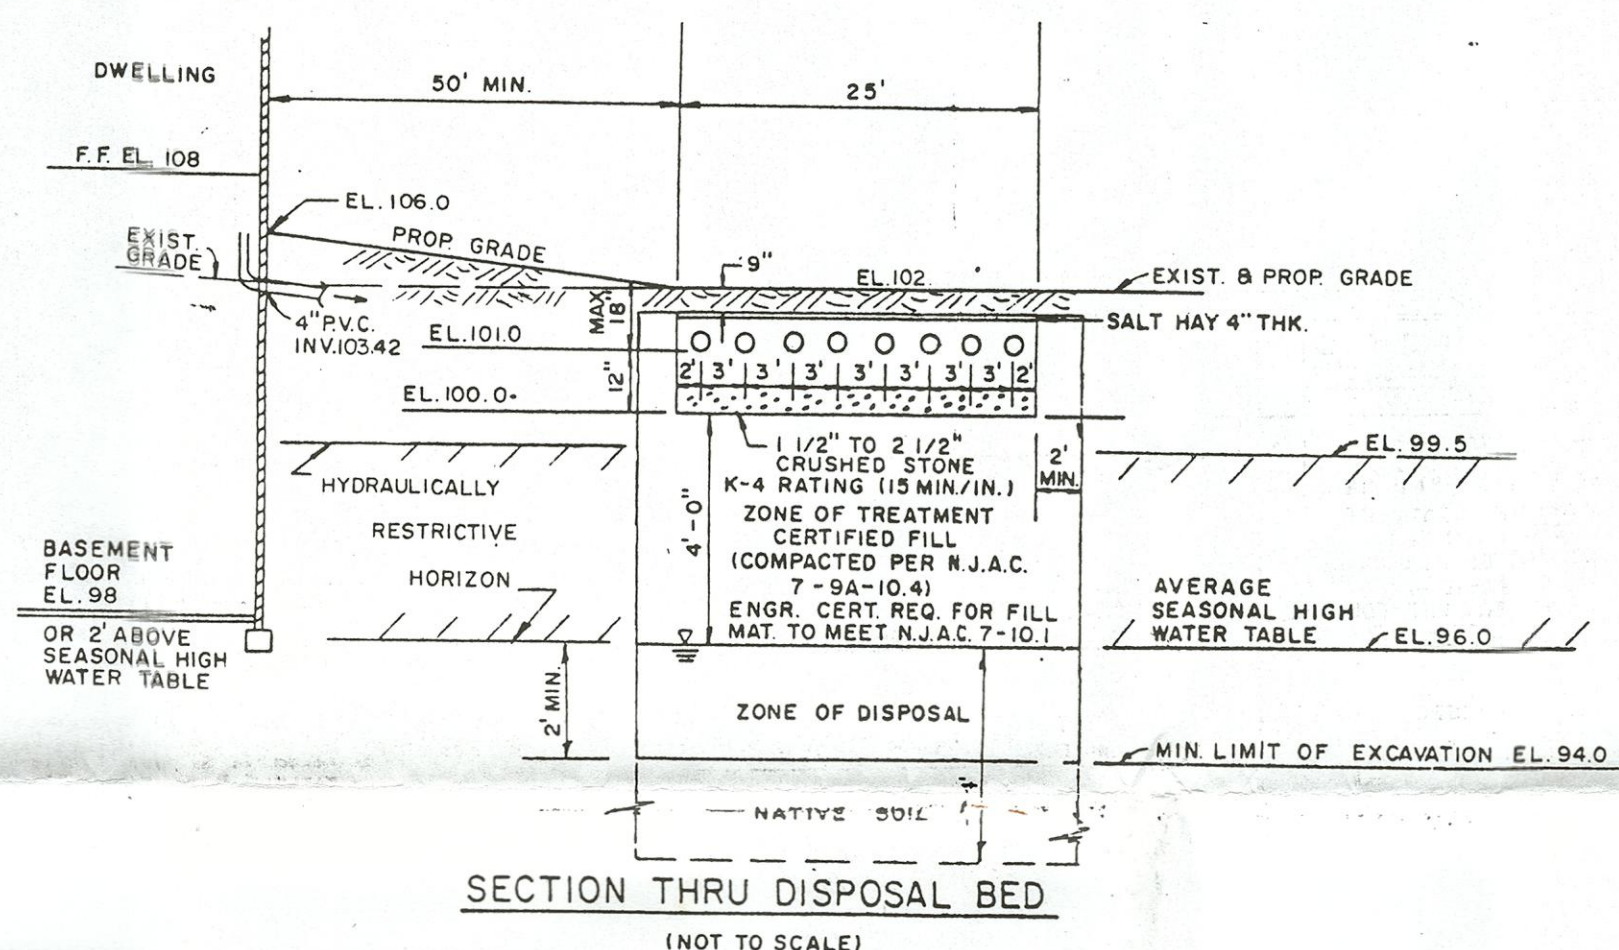

SECTION THRU DISPOSAL BED
(NOT TO SCALE)

NOTE: ALL EXISTING ELEVATIONS BASED ON DATA TAKEN FROM BORINGS #1 & 2. TOPOGRAPHY OBTAINED BY KURTZ ENGINEERING DATED 6/20/91. CONTRACTOR SHALL EXCAVATE THROUGH HYDRAULICALLY RESTRICTIVE LAYER TO PROVIDE FOR ZONE OF DISPOSAL. EXCAVATED MATERIAL BETWEEN ELEVATIONS 102 AND 99.5 IS INTENDED TO BE UTILIZED AS BACKFILL. SUBJECT TO HEALTH DEPT. OFFICIALS REVIEW AT THE TIME OF INSTALLATION.

SOIL REPLACEMENT BOTTOM LINED INSTALLATION

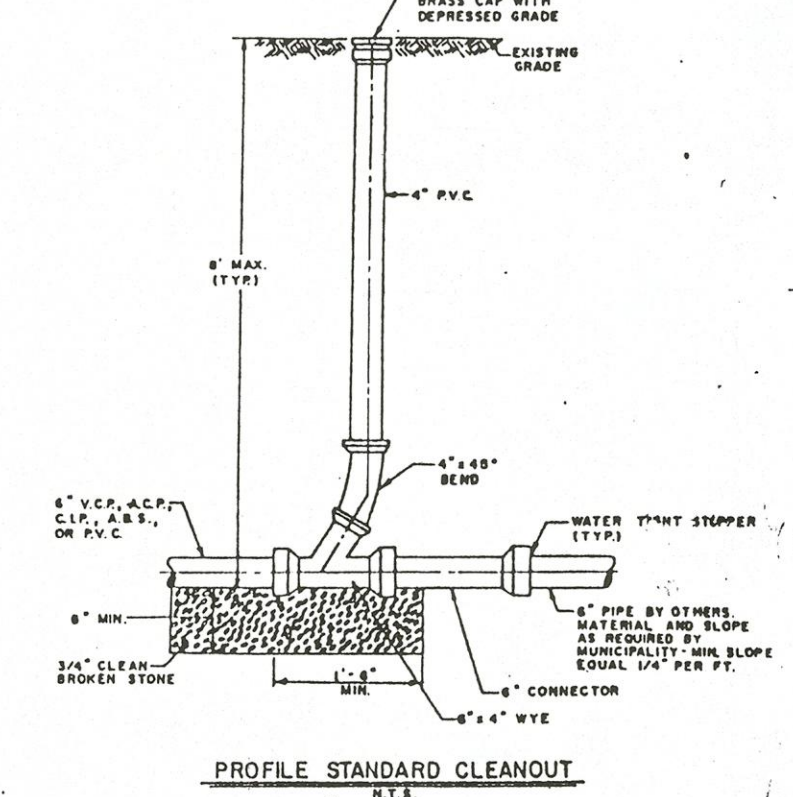

PROFILE STANDARD CLEANUP
(NOT TO SCALE)

RECEIVED

APR 24 1997

FREEHOLD TOWNSHIP
BOARD OF ADJUSTMENT

DESIGN CRITERIA: 3 BEDROOMS + DEN CONVERSION
(ASSUME 4 BEDROOMS)

200 GPD + (3 x 150 GPD) = 650 GPD

1.61 SF/GPD x 650 GPD = 1047 SF

USE 25' x 42' = 1050 SF DISPOSAL BED

NOTE: PLAN ASSUMES NO BASEMENT DRAIN NOR
GARBAGE GRINDER UNIT.

Owner/Applicant:

Lawrence and Jacqueline Glovich
157 Jackson Mills Road
Freehold, NJ 07728

NO.	DATE	REVISION	DESCRIPTION	CHKD	APPD
INDIVIDUAL SUBSURFACE DISPOSAL SYSTEM					
FOR					
BLOCK 95, LOT 3.04					
TOWNSHIP OF FREEHOLD MONMOUTH COUNTY NEW JERSEY					
kurtz consulting engineers, planners, land surveyors					
12011 613-0998 3G Parlin Dr. Parlin NJ 08859 (201) 303-0820					
SCALE	DATE	JOB NO.	FIELD BK.	SHEET	
1"=50'	6/17/91	91043		1 OF 1	
DESIGN	DRAWN	CHECK	MAP NO.	DRAWER NO.	
MW	WMK				
WILLIAM M. KURTZ, PE NJ LIC. No. 34515					9-16-91