




NEW JERSEY DEPARTMENT OF THE TREASURY
DIVISION OF TAXATION
ENGINEERING & SURVEYING DIVISION

TAX ASSESSMENT MAP
BOROUGH OF STRATFORD
CAMDEN COUNTY N.J.
Scale 1" = 100' Sept. 1961
JOHN G. REUTER ASSOCIATES

SEE PLATE 14

SEE PLATE 12

SEE PLATE 5

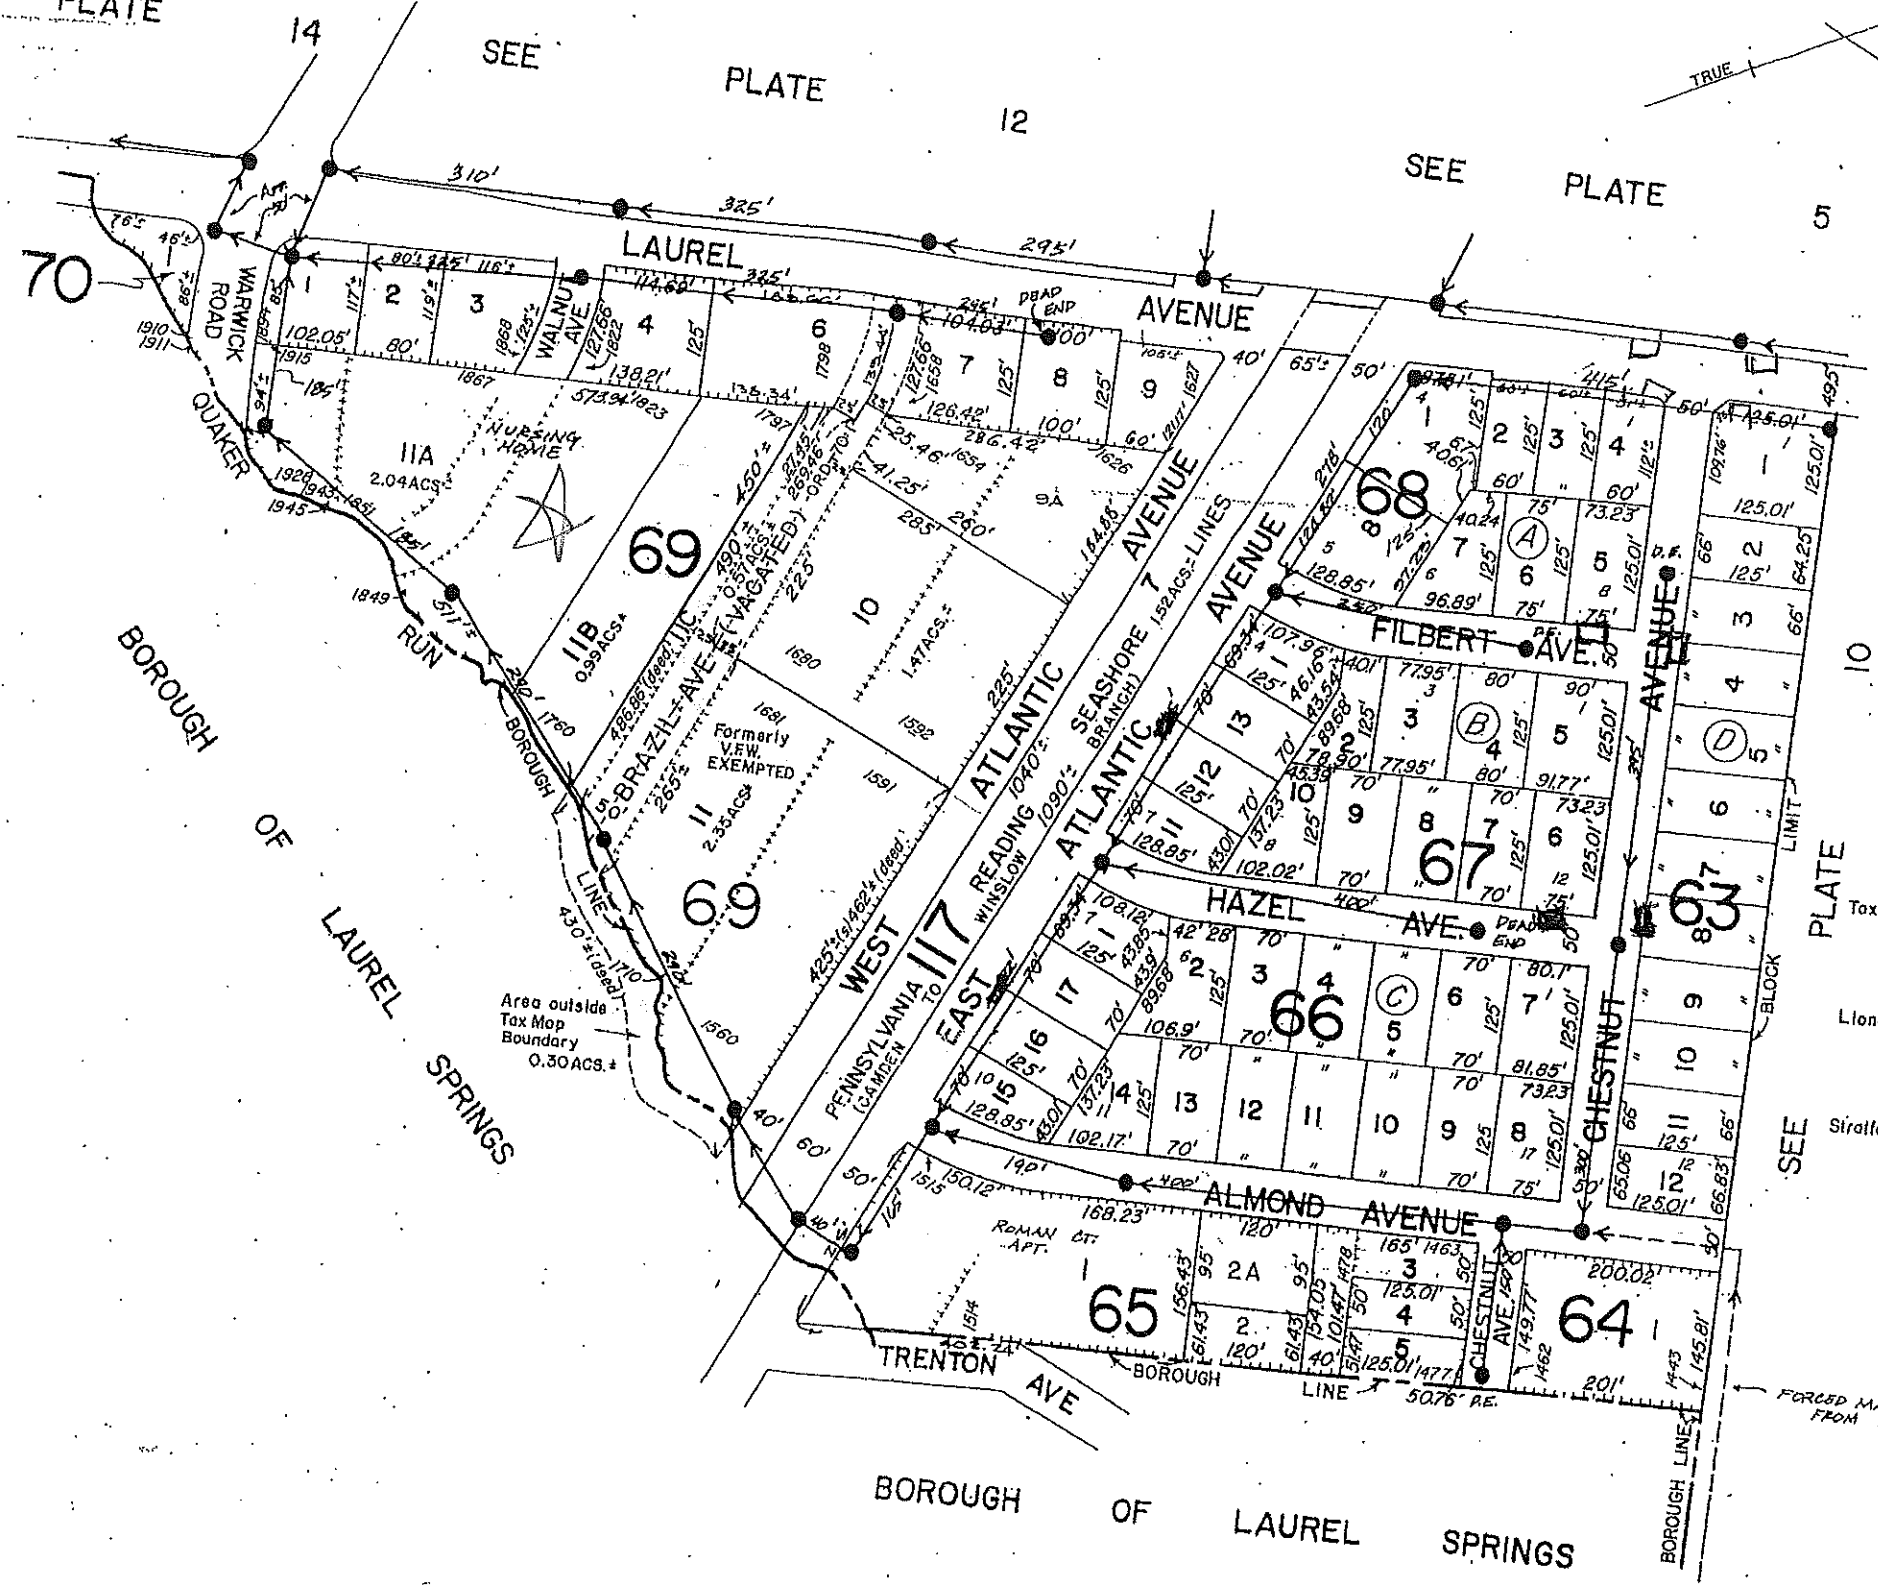

LEGEND

Tax Map Nos. shown thus: Lot.... 4
Block.... 6
Lionel Construction Plan Nos. shown thus: L
Stratford Estates Nos. shown thus: Lot.... 185

TAX ASSESSMENT
BOROUGH OF STRATFORD
CAMDEN COUNTY
Scale 1"=100' Sept. 18
JOHN G. REUTTER ASSO
Consulting Engineers
Camden, New Jersey

JERSEY DEPARTMENT OF THE TREASURY
CAMDEN COUNTY TAXATION
OFFICE
100 N. 3RD ST. CAMDEN, N.J.
1913