


LANDSCAPING SCHEDULE:

SYMBOL	QUANT.	COMMON NAME	BOTANICAL NAME	SIZE, REMARKS
●	5	SPREADING ENGLISH YEW	(Taxus cuspidata 'Blairs spreading')	15" - 18" B&B
○	12	INKBERRY	(Ilex glabra)	15" - 18" #3 Can
✱	12	GOLD STAR JUNIPER	(Juniperus Chinensis 'Gold Star')	15" - 18" B&B
●	5	RED MAPLE	(Acer Rubrum)	2 1/2" Cal.
✱	5	HONEY LOCUST	(Gleditsia triacanthos inermis)	2 1/2" Cal.

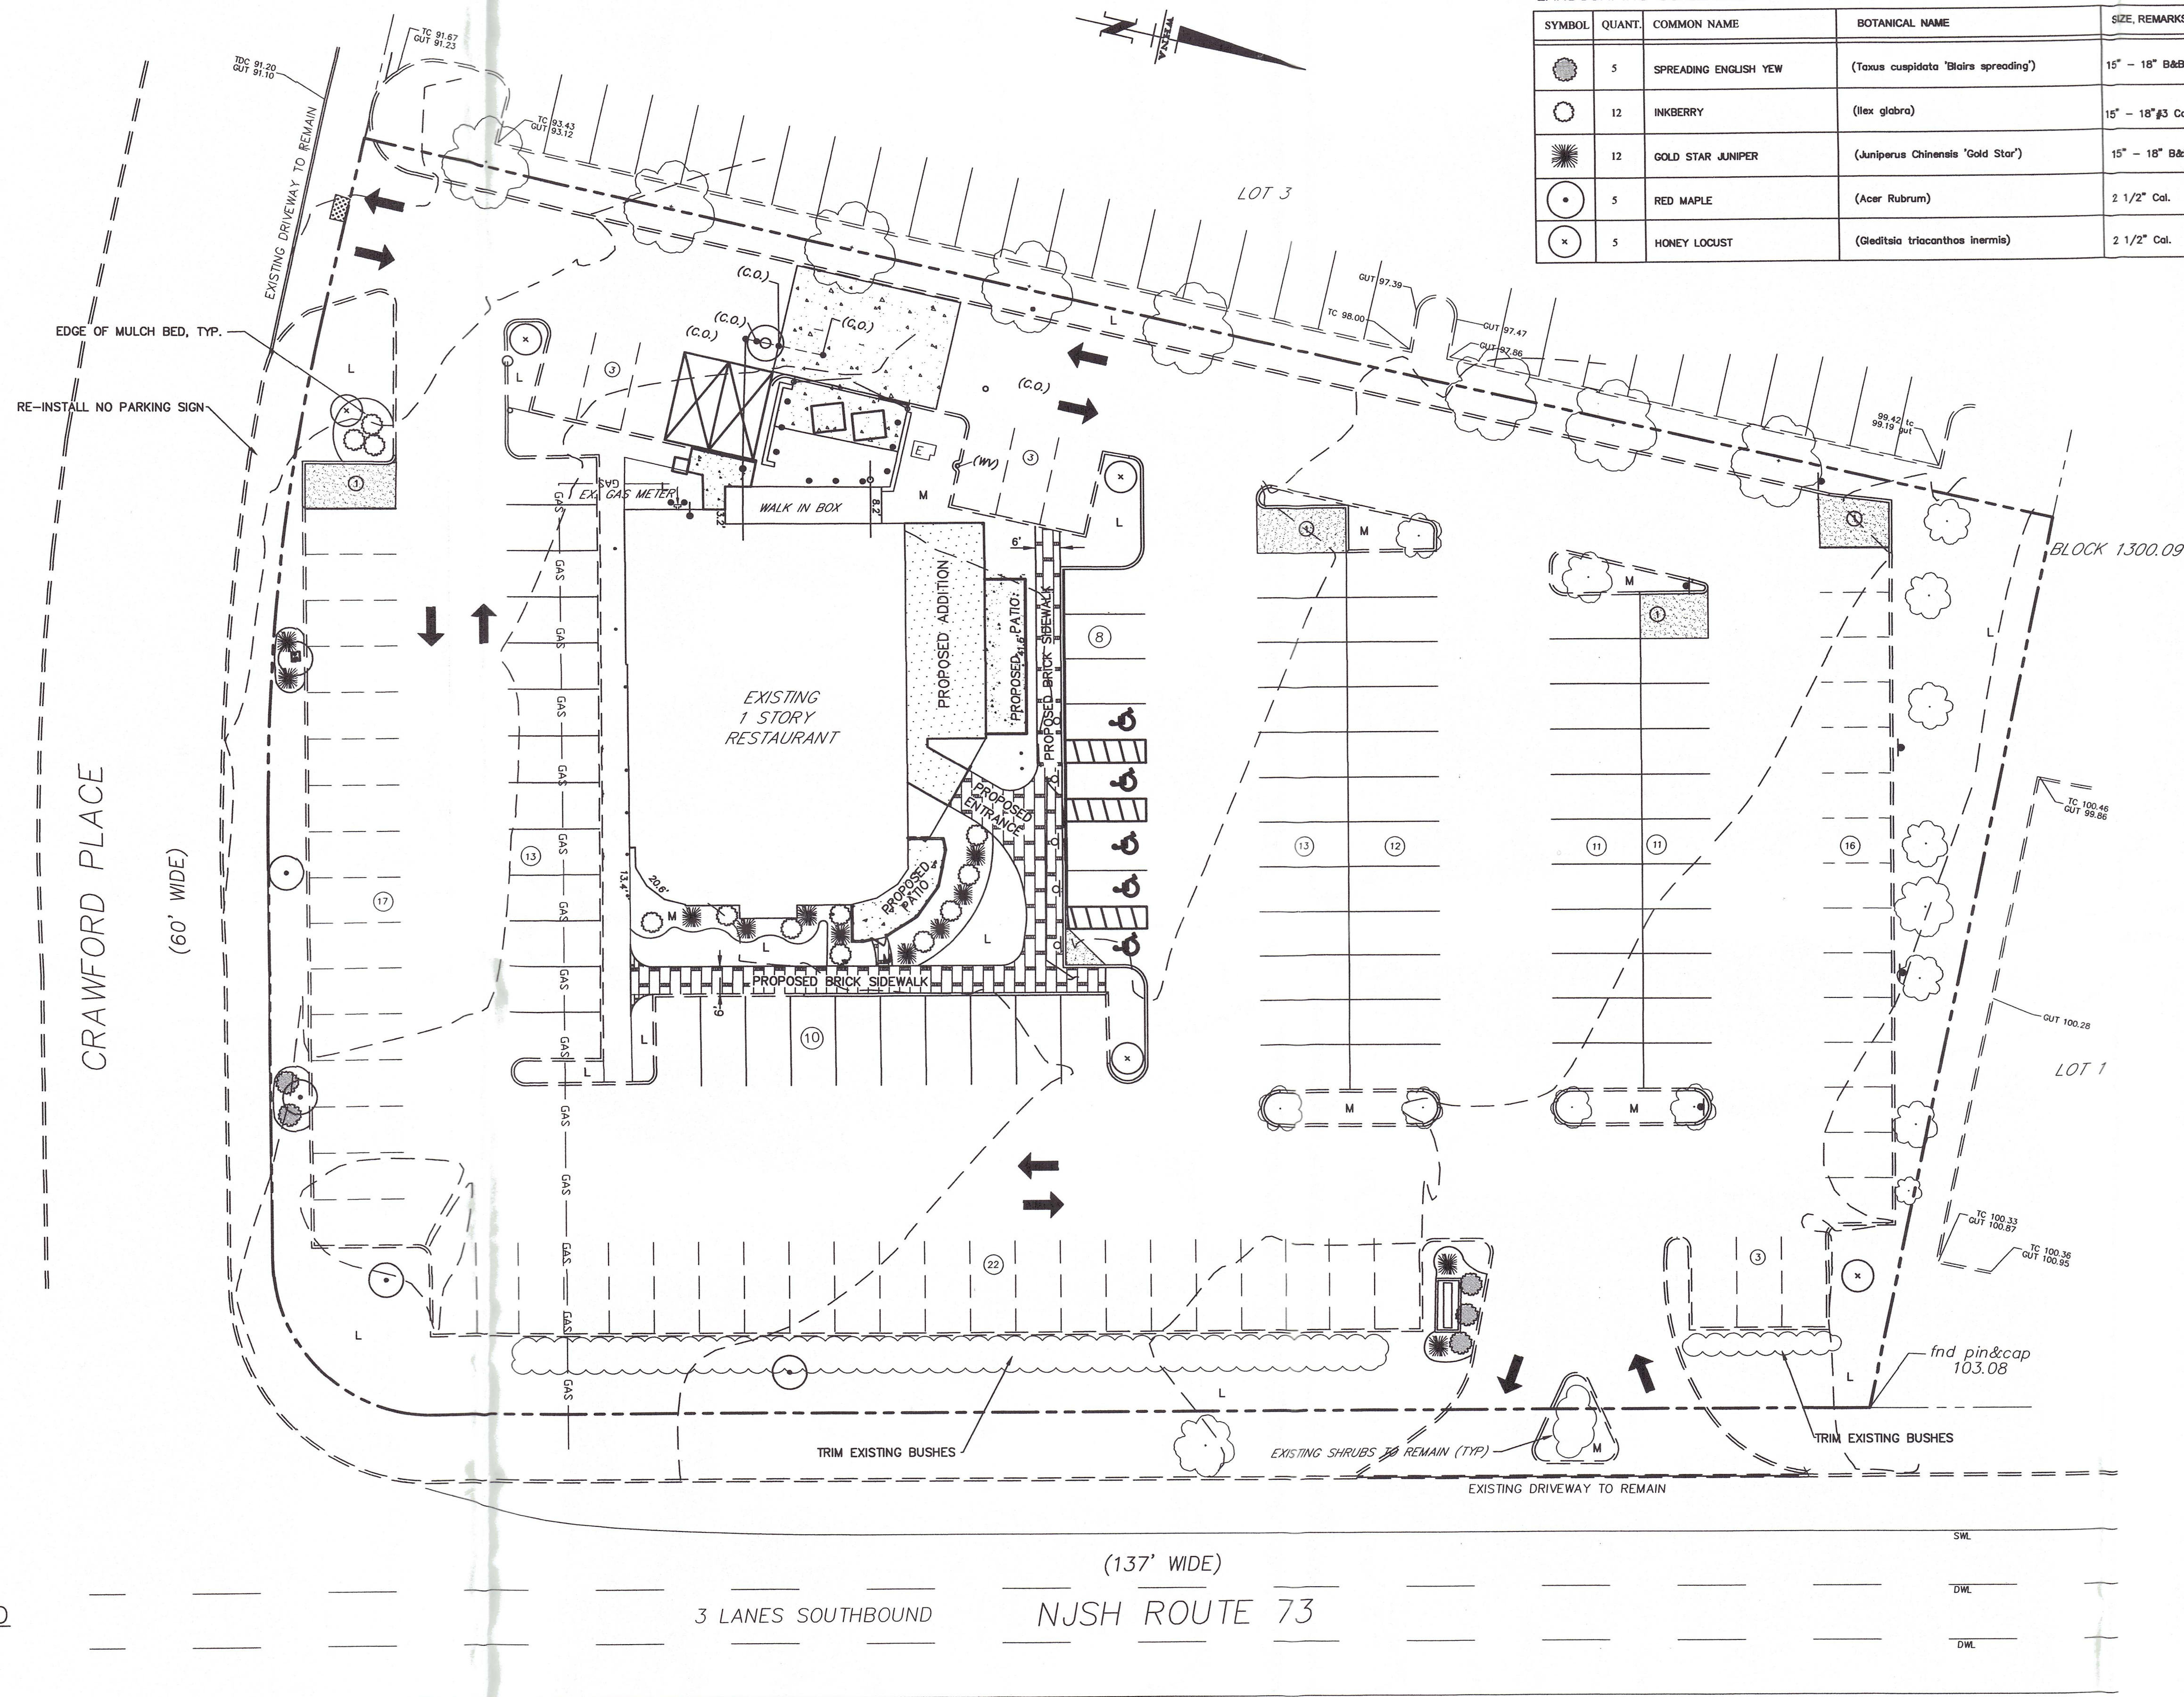

UNDERGROUND UTILITIES:

THE UNDERGROUND UTILITIES SHOWN HAVE BEEN LOCATED FROM FIELD SURVEY INFORMATION AND EXISTING DRAWINGS. THE SURVEYOR AND ENGINEER MAKE NO GUARANTEES THAT THE UNDERGROUND UTILITIES SHOWN COMPRISE ALL SUCH UTILITIES IN THE AREA, EITHER IN SERVICE OR ABANDONED. THE SURVEYOR AND ENGINEER FURTHER DO NOT WARRANT THAT THE UNDERGROUND UTILITIES SHOWN ARE IN THE EXACT LOCATION INDICATED ALTHOUGH THEY DO DECLARE THAT THEY ARE LOCATED AS ACCURATELY AS POSSIBLE FROM THE INFORMATION AVAILABLE. THE SURVEYOR AND ENGINEER HAVE NOT PHYSICALLY LOCATED THE UNDERGROUND UTILITIES.

ALL DESIGNERS, CONTRACTORS, AND OTHER ENTITIES UTILIZING THIS PLAN AND THE INFORMATION CONTAINED THEREON ARE CAUTIONED TO COMPLY WITH THE REQUIREMENTS OF THE NEW JERSEY ONE-CALL SYSTEM.

LANDSCAPE PLAN

BLOCK 1300.09 LOT 2 SHEET 13.07

MOUNT LAUREL TOWNSHIP BURLINGTON COUNTY, N.J.



William H. Nicholson Associates, P.A.

CIVIL ENGINEERING & LAND PLANNING
4 Rancocas Blvd. Rancocas Woods
Mt. Laurel, N.J. 08054
(856) 778-7447 fax. (856) 778-7744 www.whnspa.com

6/13/12 W.H.N. 2
WILLIAM H. NICHOLSON, P.E.
PROFESSIONAL ENGINEER NEW JERSEY LICENSE No. 27887

No.	Date	DESCRIPTION	Drawn / Chk.
4	6/18/12	ADDED 5 HONEY LOCUST	KS/WHN
3	2/12/12	REVISED PER TOWNSHIP APPROVAL	KS/WHN
2	7/21/17	REVISED PARKING LAYOUT, ADDED LANDSCAPING	KS/WHN
1	6/28/17	REVISED PER INITIAL TOWNSHIP REVIEW LETTERS	KS/WHN

DRAWN	BB
CHECKED	WHN
DATE	3/10/17
FILE No.	1223
SCALE	1"=20'
Dwg. No.	955
SHEET	4 OF 6