



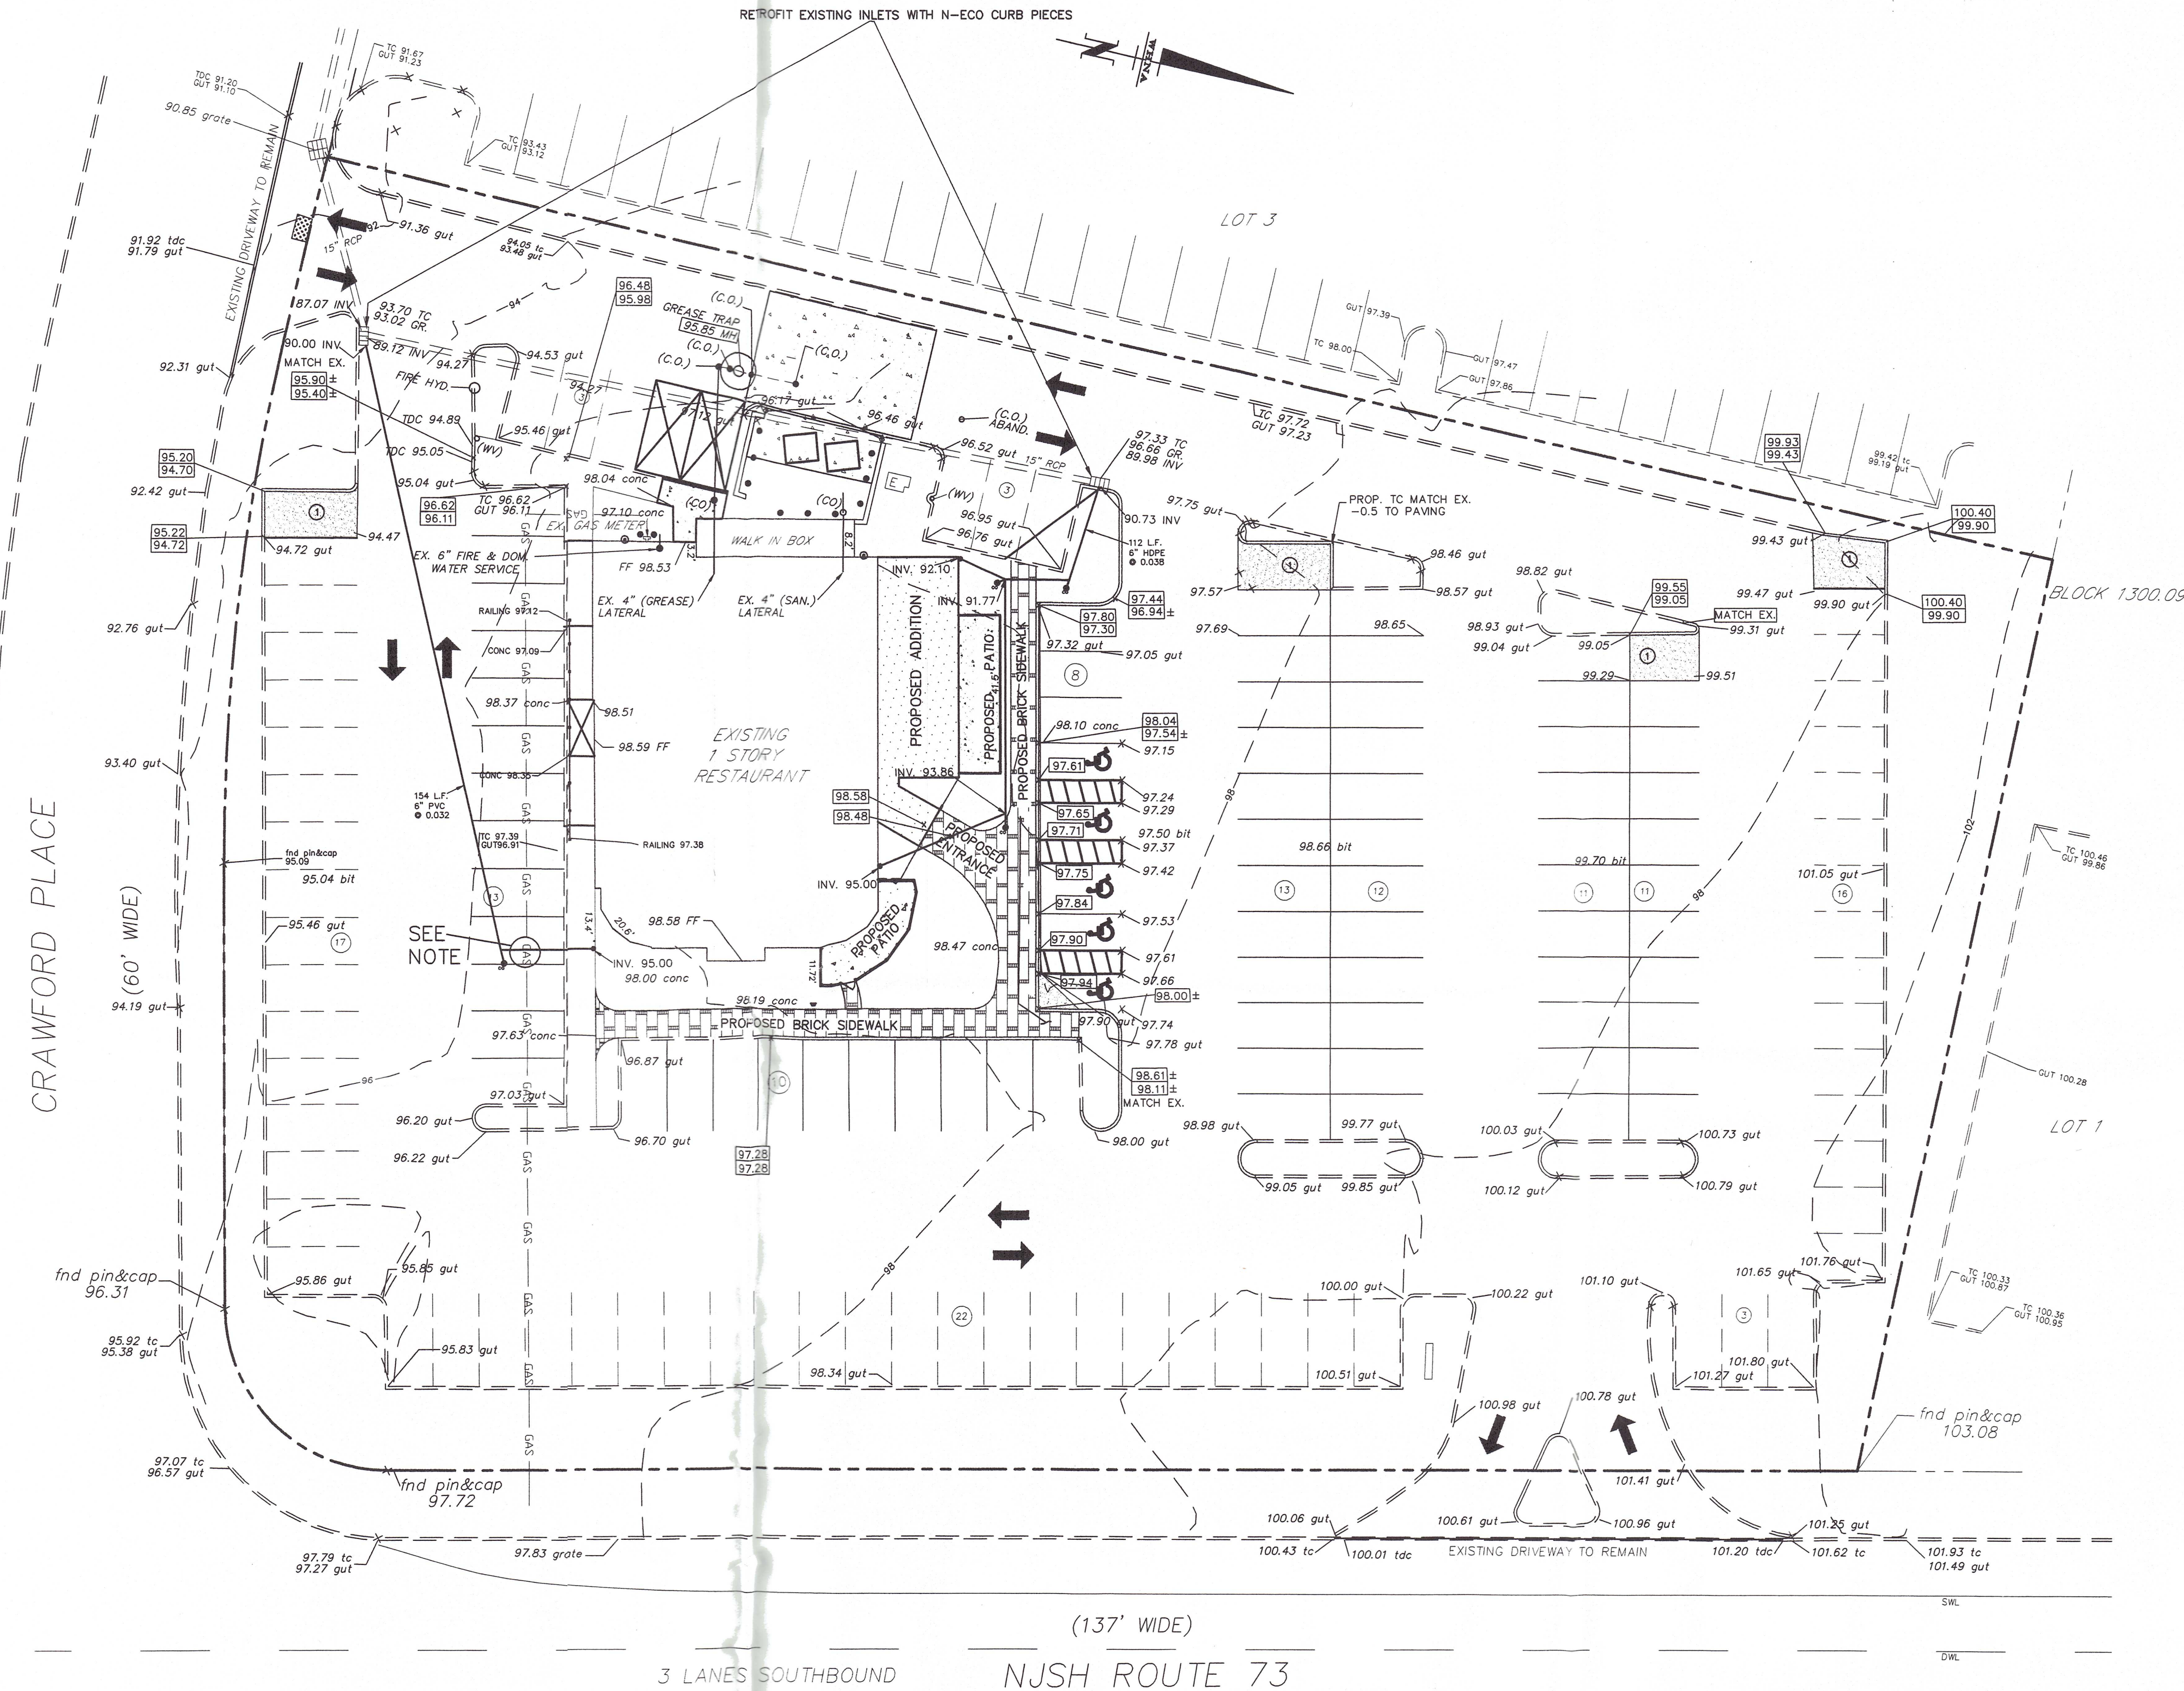

LEGEND

58.57 x	EXISTING ELEVATION	⊙	EXISTING DOWNSPOUT, ALREADY CONNECTED
46	EXISTING CONTOUR	•	PROPOSED DOWNSPOUT
50	EXISTING CONTOUR	(M)	EXISTING WATER VALVE
63.09	PROPOSED ELEVATION	(C.O.)	EXISTING SAN. LATERAL CLEANOUT
46	PROPOSED CONTOUR		
⊙	EXISTING UTILITY POLE		

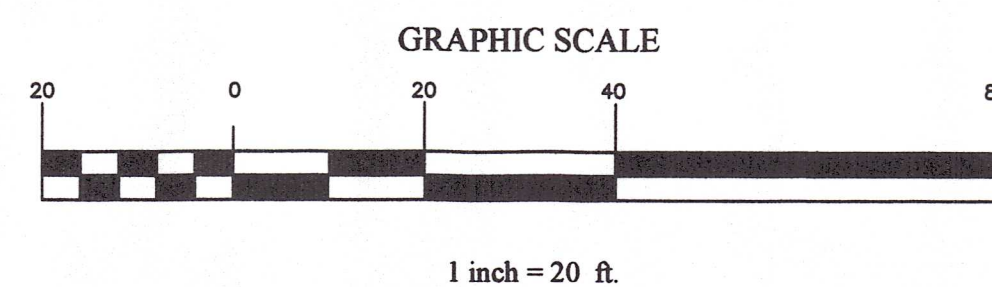


UNDERGROUND UTILITIES:

THE UNDERGROUND UTILITIES SHOWN HAVE BEEN LOCATED FROM FIELD SURVEY INFORMATION AND EXISTING DRAWINGS. THE SURVEYOR AND ENGINEER MAKE NO GUARANTEES THAT THE UNDERGROUND UTILITIES SHOWN COMPRISE ALL SUCH UTILITIES IN THE AREA, EITHER IN SERVICE OR ABANDONED. THE SURVEYOR AND ENGINEER FURTHER DO NOT WARRANT THAT THE UNDERGROUND UTILITIES SHOWN ARE IN THE EXACT LOCATION INDICATED ALTHOUGH THEY DO DECLARE THAT THEY ARE LOCATED AS ACCURATELY AS POSSIBLE FROM THE INFORMATION AVAILABLE. THE SURVEYOR AND ENGINEER HAVE NOT PHYSICALLY LOCATED THE UNDERGROUND UTILITIES.

ALL DESIGNERS, CONTRACTORS, AND OTHER ENTITIES UTILIZING THIS PLAN AND THE INFORMATION CONTAINED THEREON ARE CAUTIONED TO COMPLY WITH THE REQUIREMENTS OF THE NEW JERSEY ONE-CALL SYSTEM.


No.	Date	DESCRIPTION	Drawn / Check
5	6/18/18	RELABELLED EX. WATER SERVICE & REROUTED ROOF DRAINS NORTH SIDE OF BLDG.	BB/WHN
4	5/17/18	ADDED LABELLED VALVES & C.O'S	BB/WHN
3	2/12/18	REVISED PER TOWNSHIP APPROVAL	KS/WHN
2	7/21/17	REVISED PARKING LAYOUT AND GRADING	KS/WHN
1	6/28/17	REVISED PER INITIAL TOWNSHIP REVIEW LETTERS	KS/WHN

REVISIONS

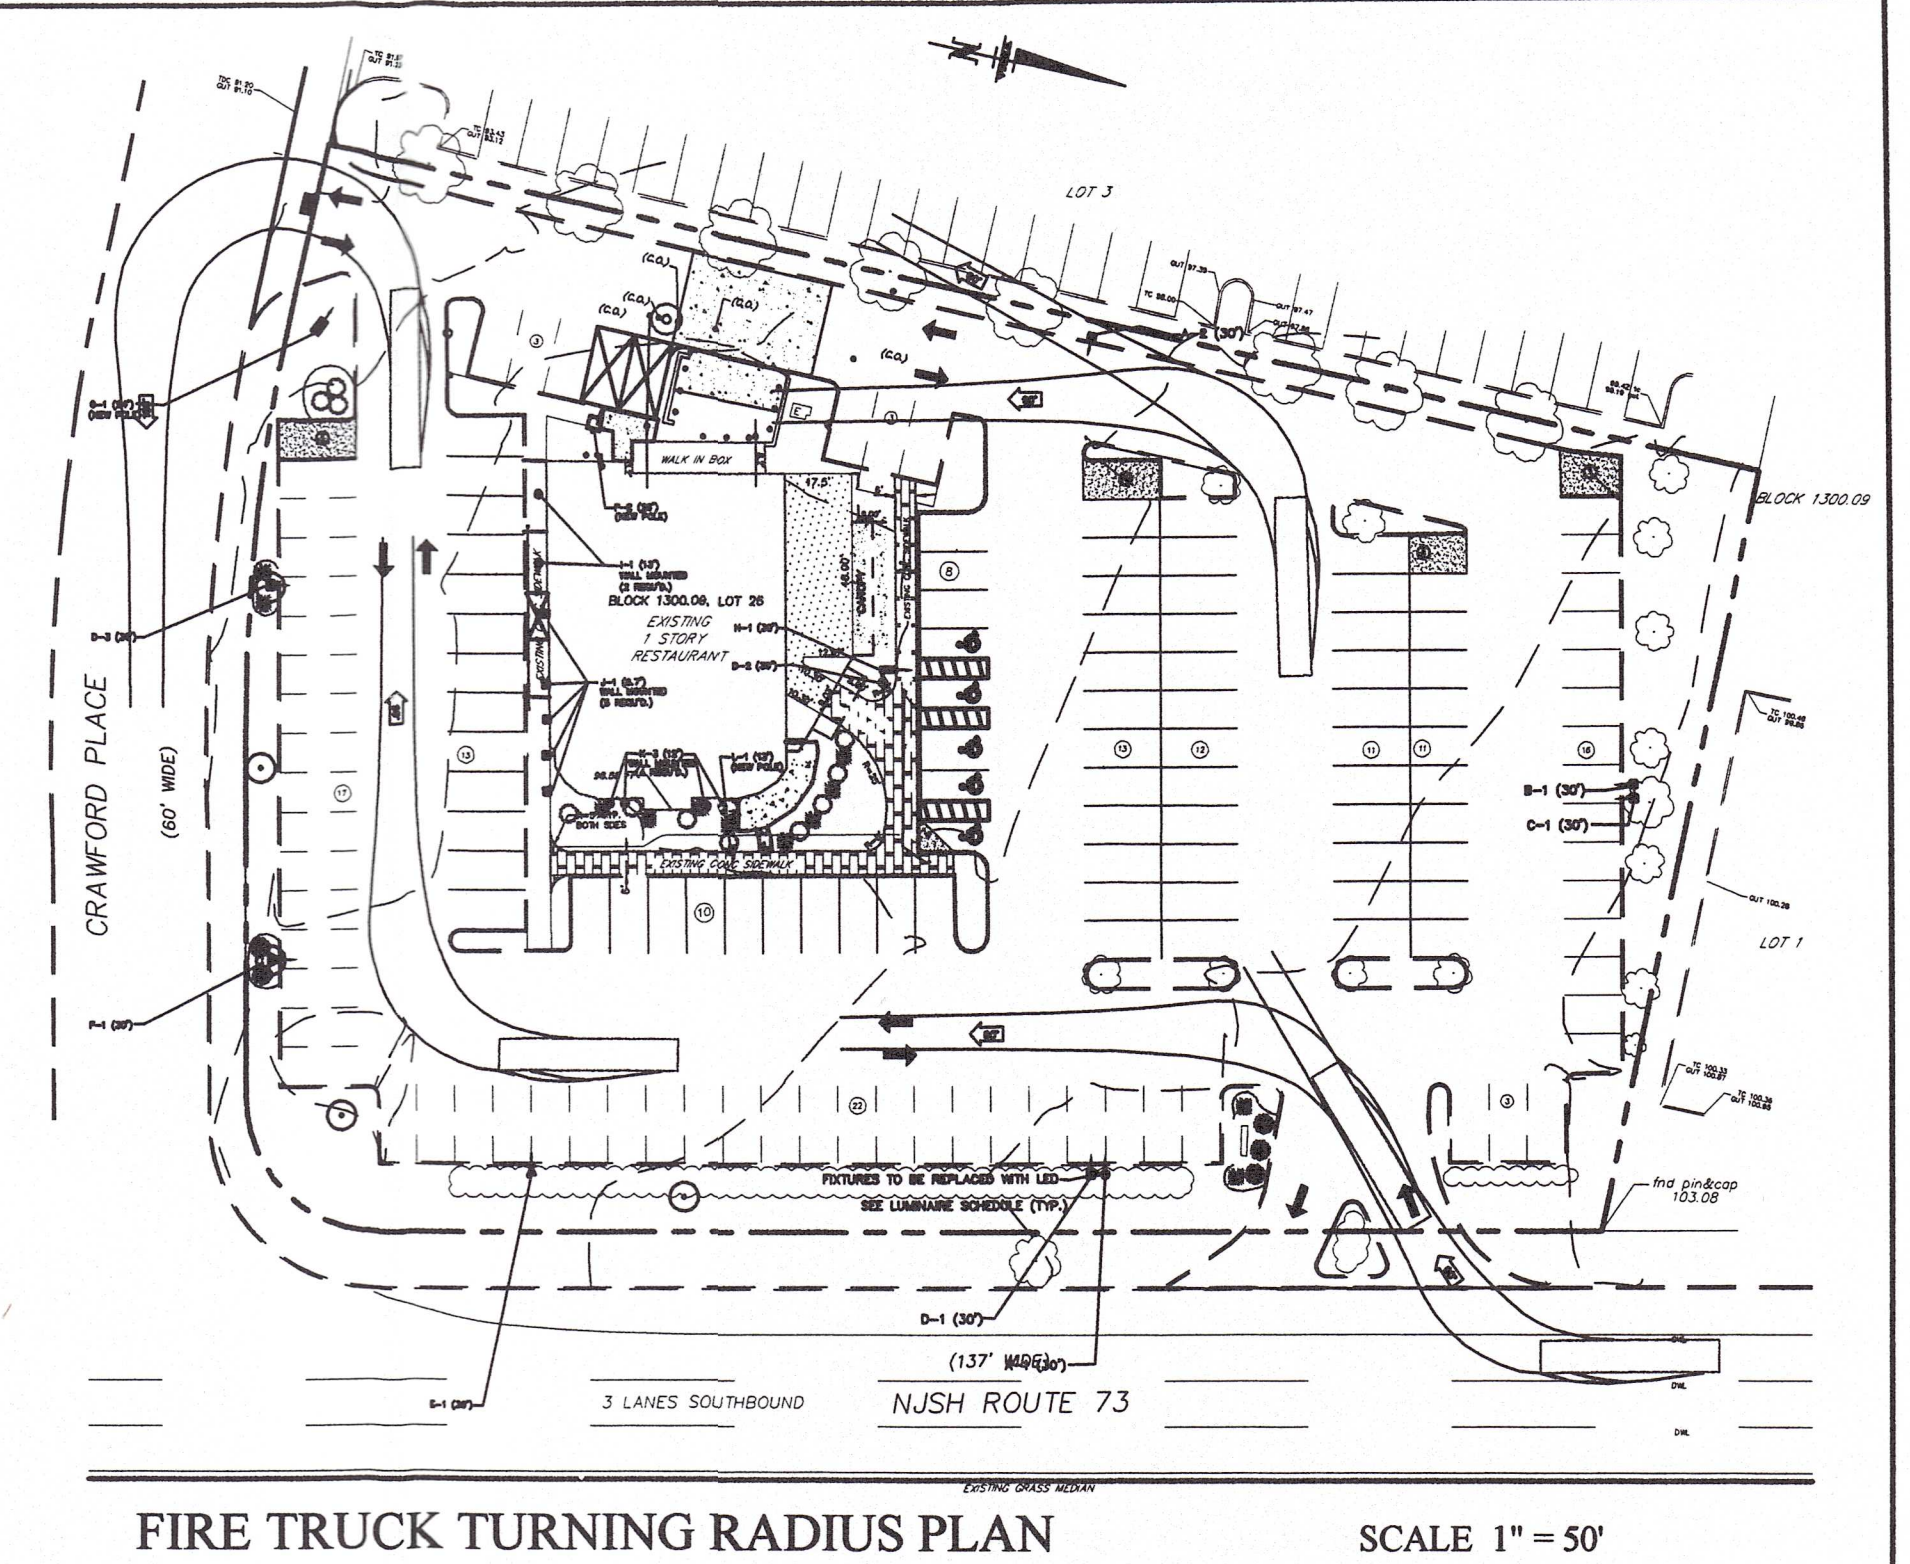

FIRE TRUCK TURNING RADIUS PLAN

SCALE 1" = 50'

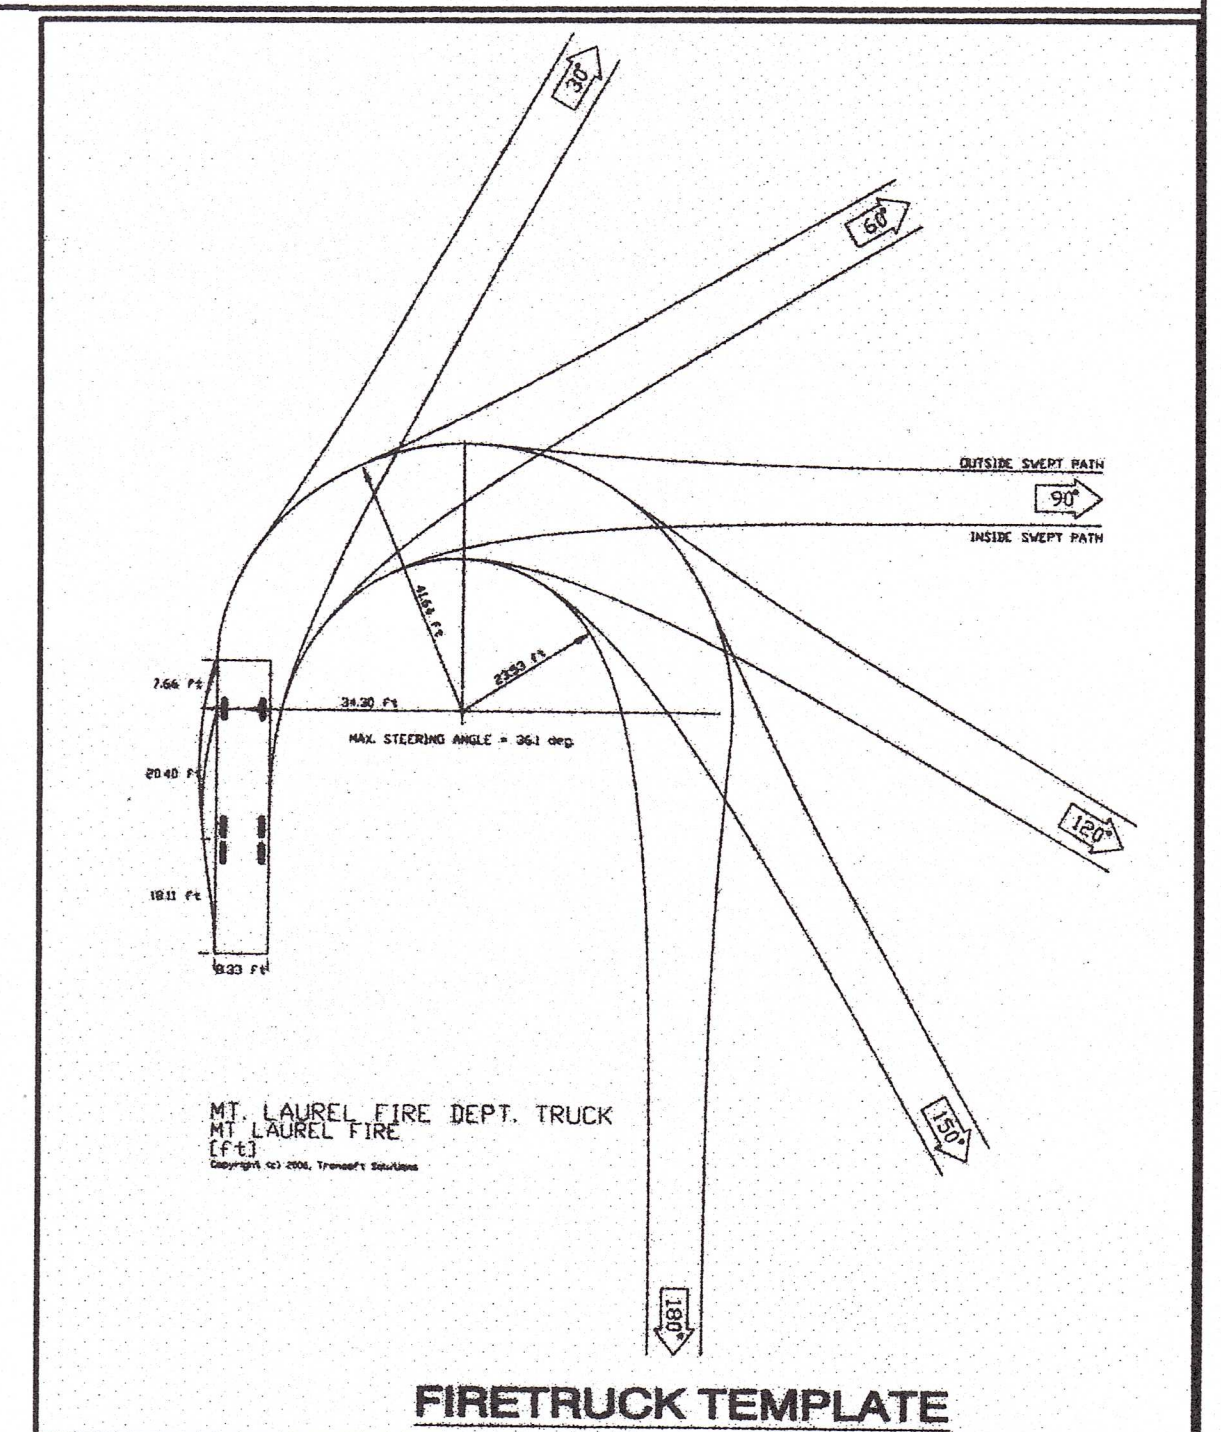

FIRETRUCK TEMPLATE

SOURCE: MOUNT LAUREL FIRE DISTRICT #1 SCALE 1" = 30'

APPROVED
Exclusive of MUA Facilities
9-14-17 by Mount
Laurel Township. This Plan must be
implemented in strict compliance
with Resolution R-2017-17
Richard A. Alaimo Associates
Consulting Engineers
Mount Holly, New Jersey
Date: 8-31-18

GRADING, UTILITIES & FIRE TRUCK TURNING PLANS BLOCK 1300.09 LOT 2 SHEET 13.07

MOUNT LAUREL TOWNSHIP BURLINGTON COUNTY, N.J.

William H. Nicholson Associates, P.A.
CIVIL ENGINEERING & LAND PLANNING
4 Rancocas Blvd. Rancocas Woods
Mt. Laurel, N.J. 08054
(856) 778-7447 Fax: (856) 778-7744 www.whnappa.com

WILLIAM H. NICHOLSON, P.E.
PROFESSIONAL ENGINEER NEW JERSEY LICENSE NO. 27887
DRAWN: BB
CHECKED: WHN
DATE: 3/10/17
FILE NO.: 1223
SCALE: 1" = 20'
Dwg No.: 955
SHEET: 2 OF 6