

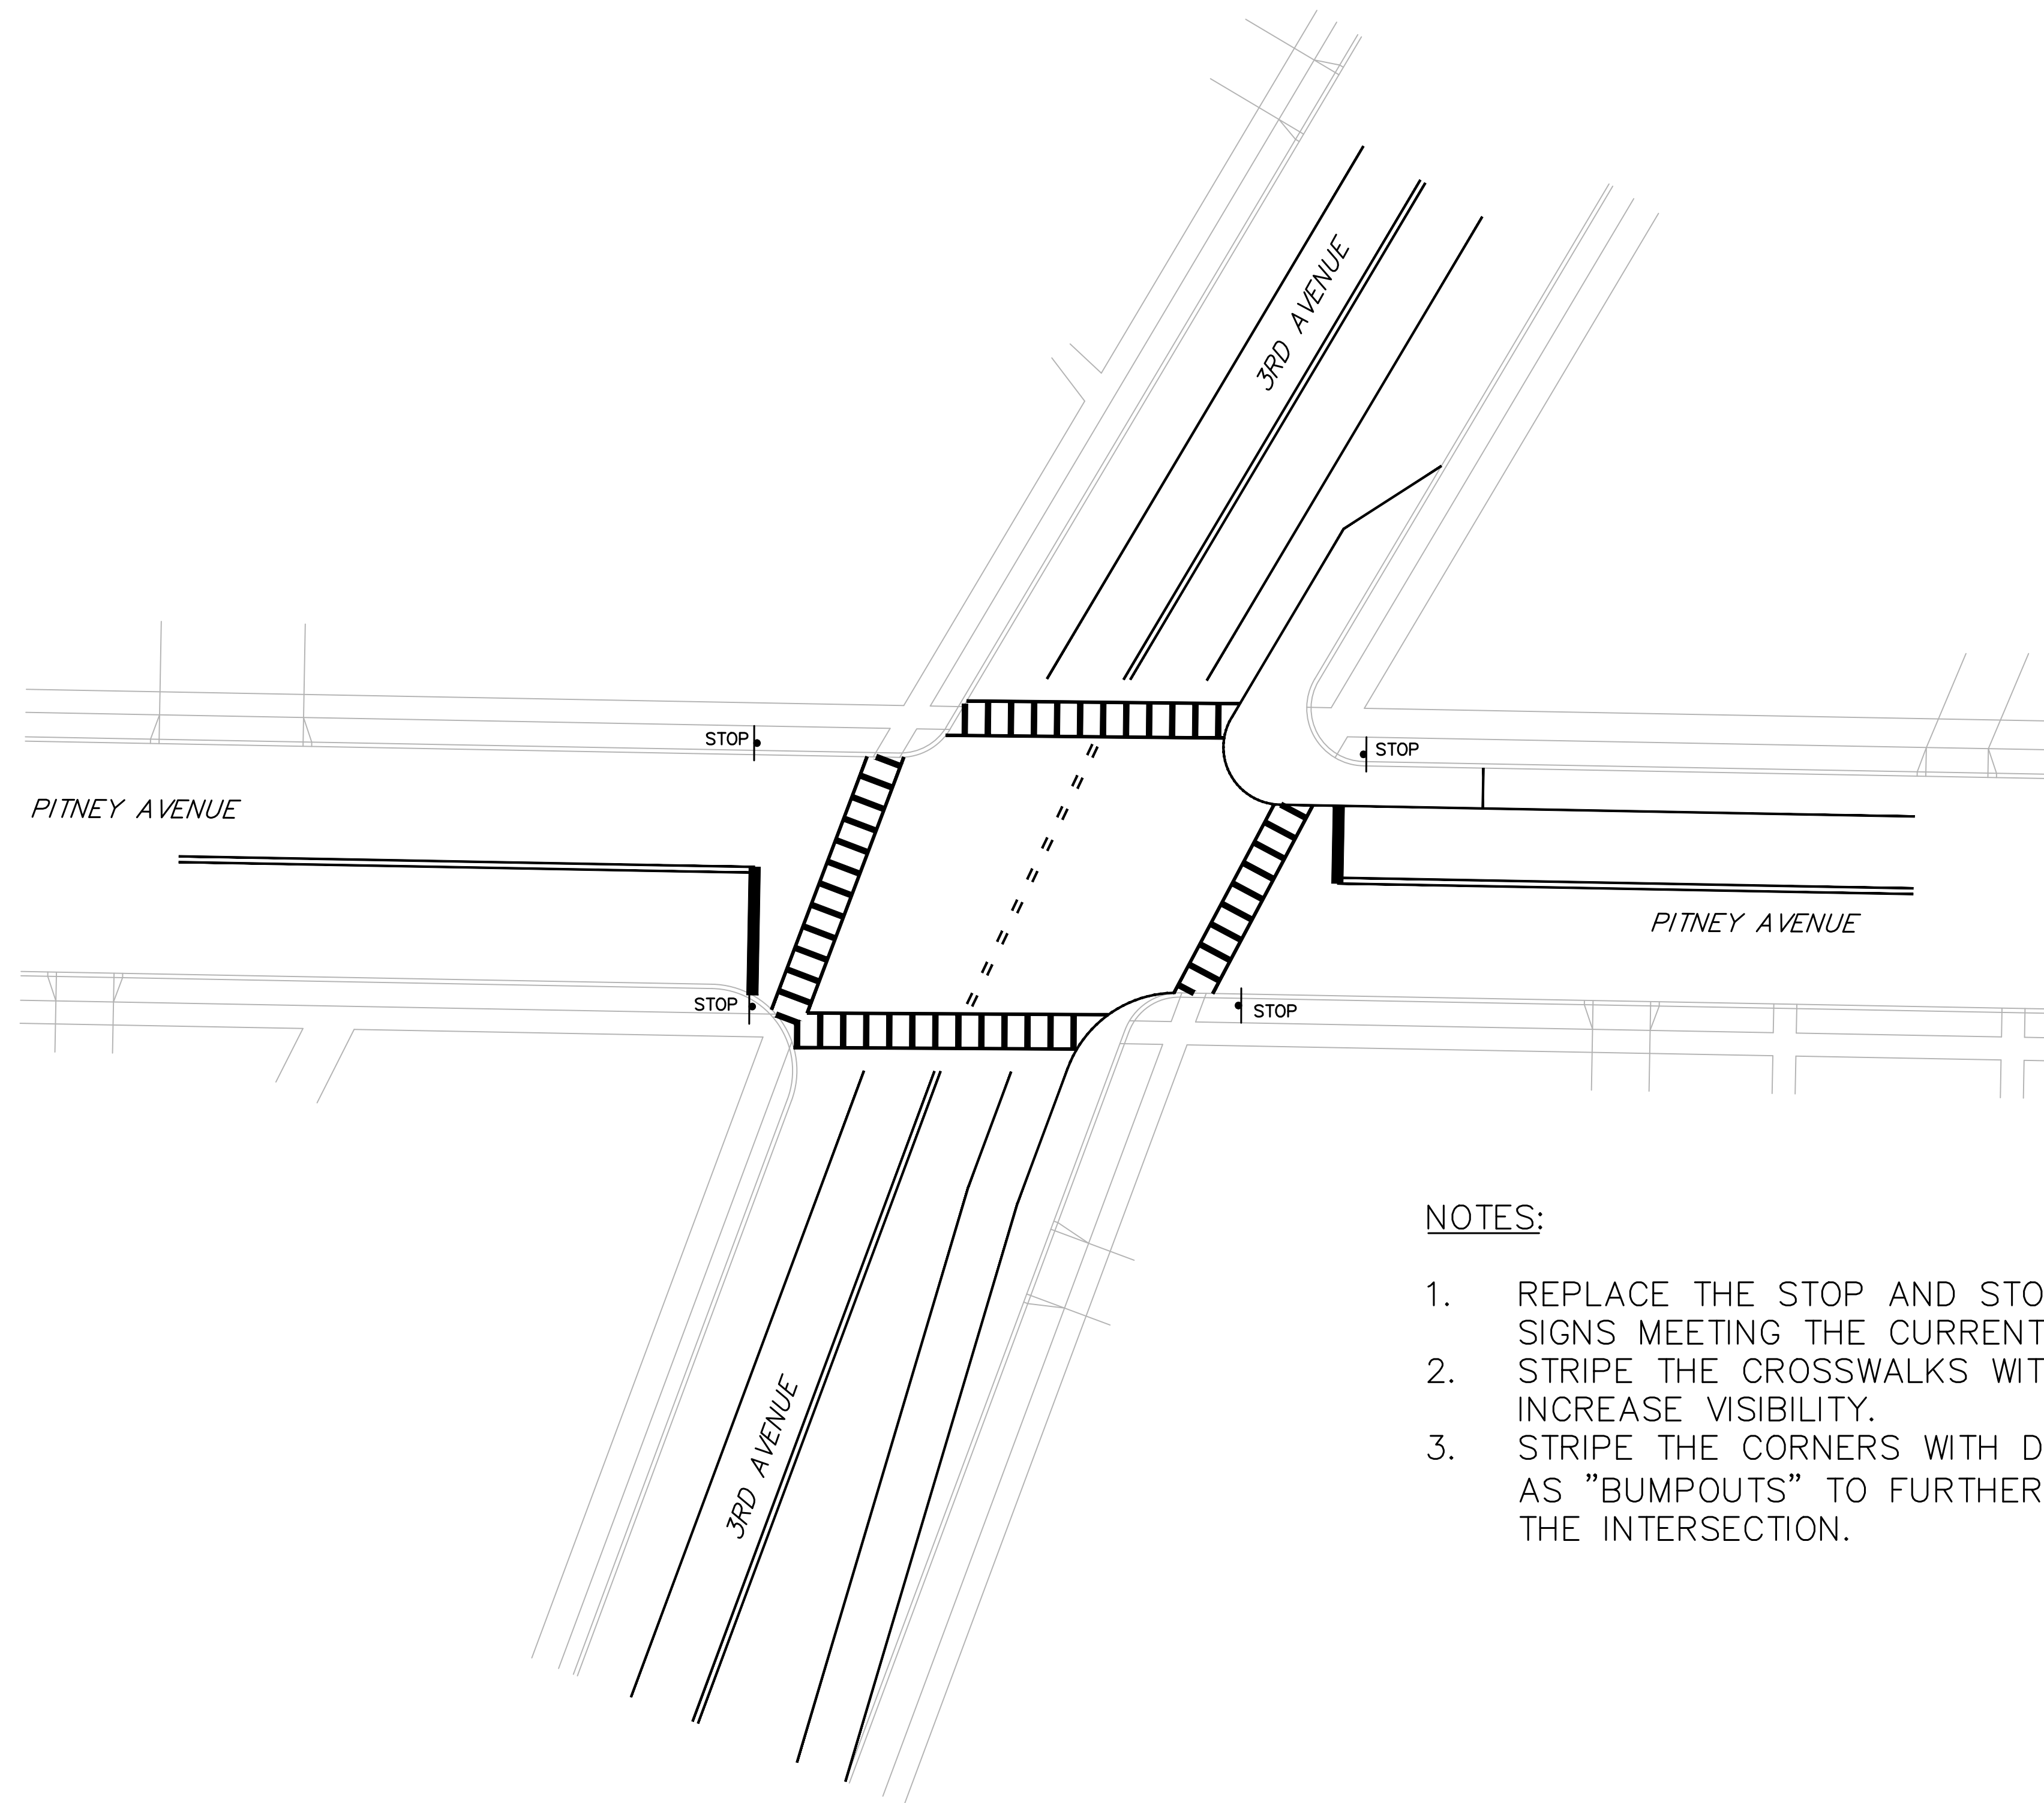


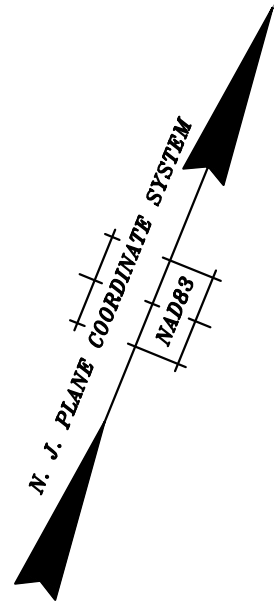

NOTES:




1. REPLACE THE STOP AND STOP AHEAD SIGNS WITH NEW SIGNS MEETING THE CURRENT RETROREFLECTIVITY CRITERIA.
2. STRIPE THE CROSSWALKS WITH TRANSVERSE MARKINGS TO INCREASE VISIBILITY.
3. STRIPE THE CORNERS WITH DIAGONAL STRIPING TO SERVE AS "BUMPOUTS" TO FURTHER DELINEATE TRAVEL THROUGH THE INTERSECTION.

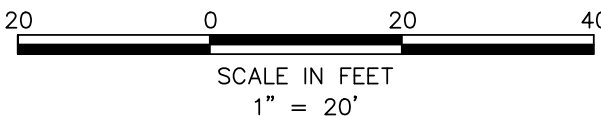

No.	Date	Revision	Revised By	Checked By	


FRANCIS A. MISKOVICH, PE
PROFESSIONAL ENGINEER, NJ LIC. No. 23731

INTERSECTION OF 3RD AVENUE & PITNEY AVENUE			
BOROUGH OF SPRING LAKE MONMOUTH COUNTY, NEW JERSEY			
CONCEPT #1			
DATE: SEPT. 2016	DESIGNED BY: FAM	SCALE: 1" = 20'	PROJECT NUMBER: X
DRAWN BY: WM	CHECKED BY: FAM	FIELD BOOK: --	SHEET: 1 of 2

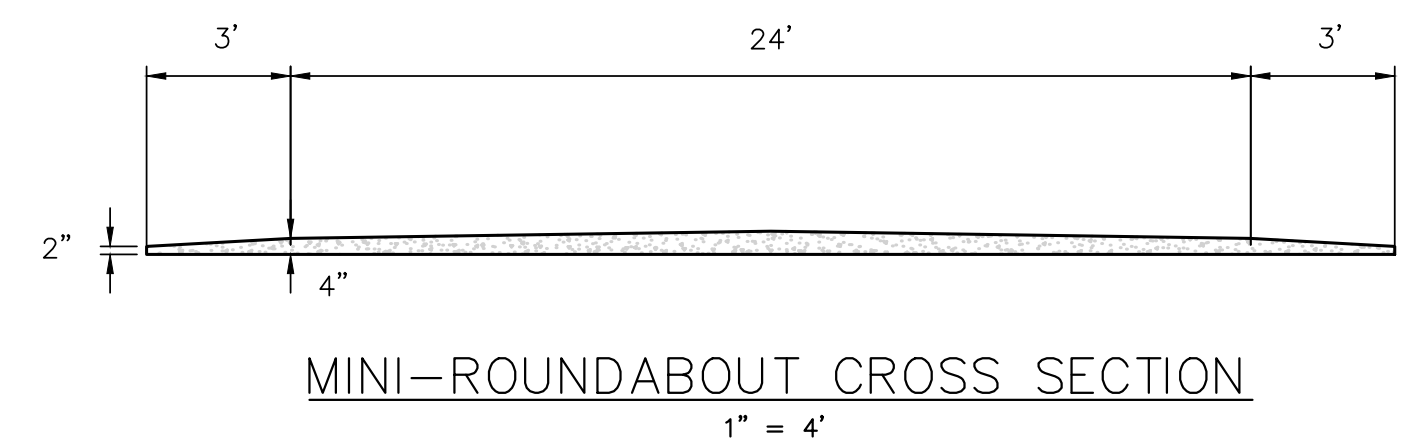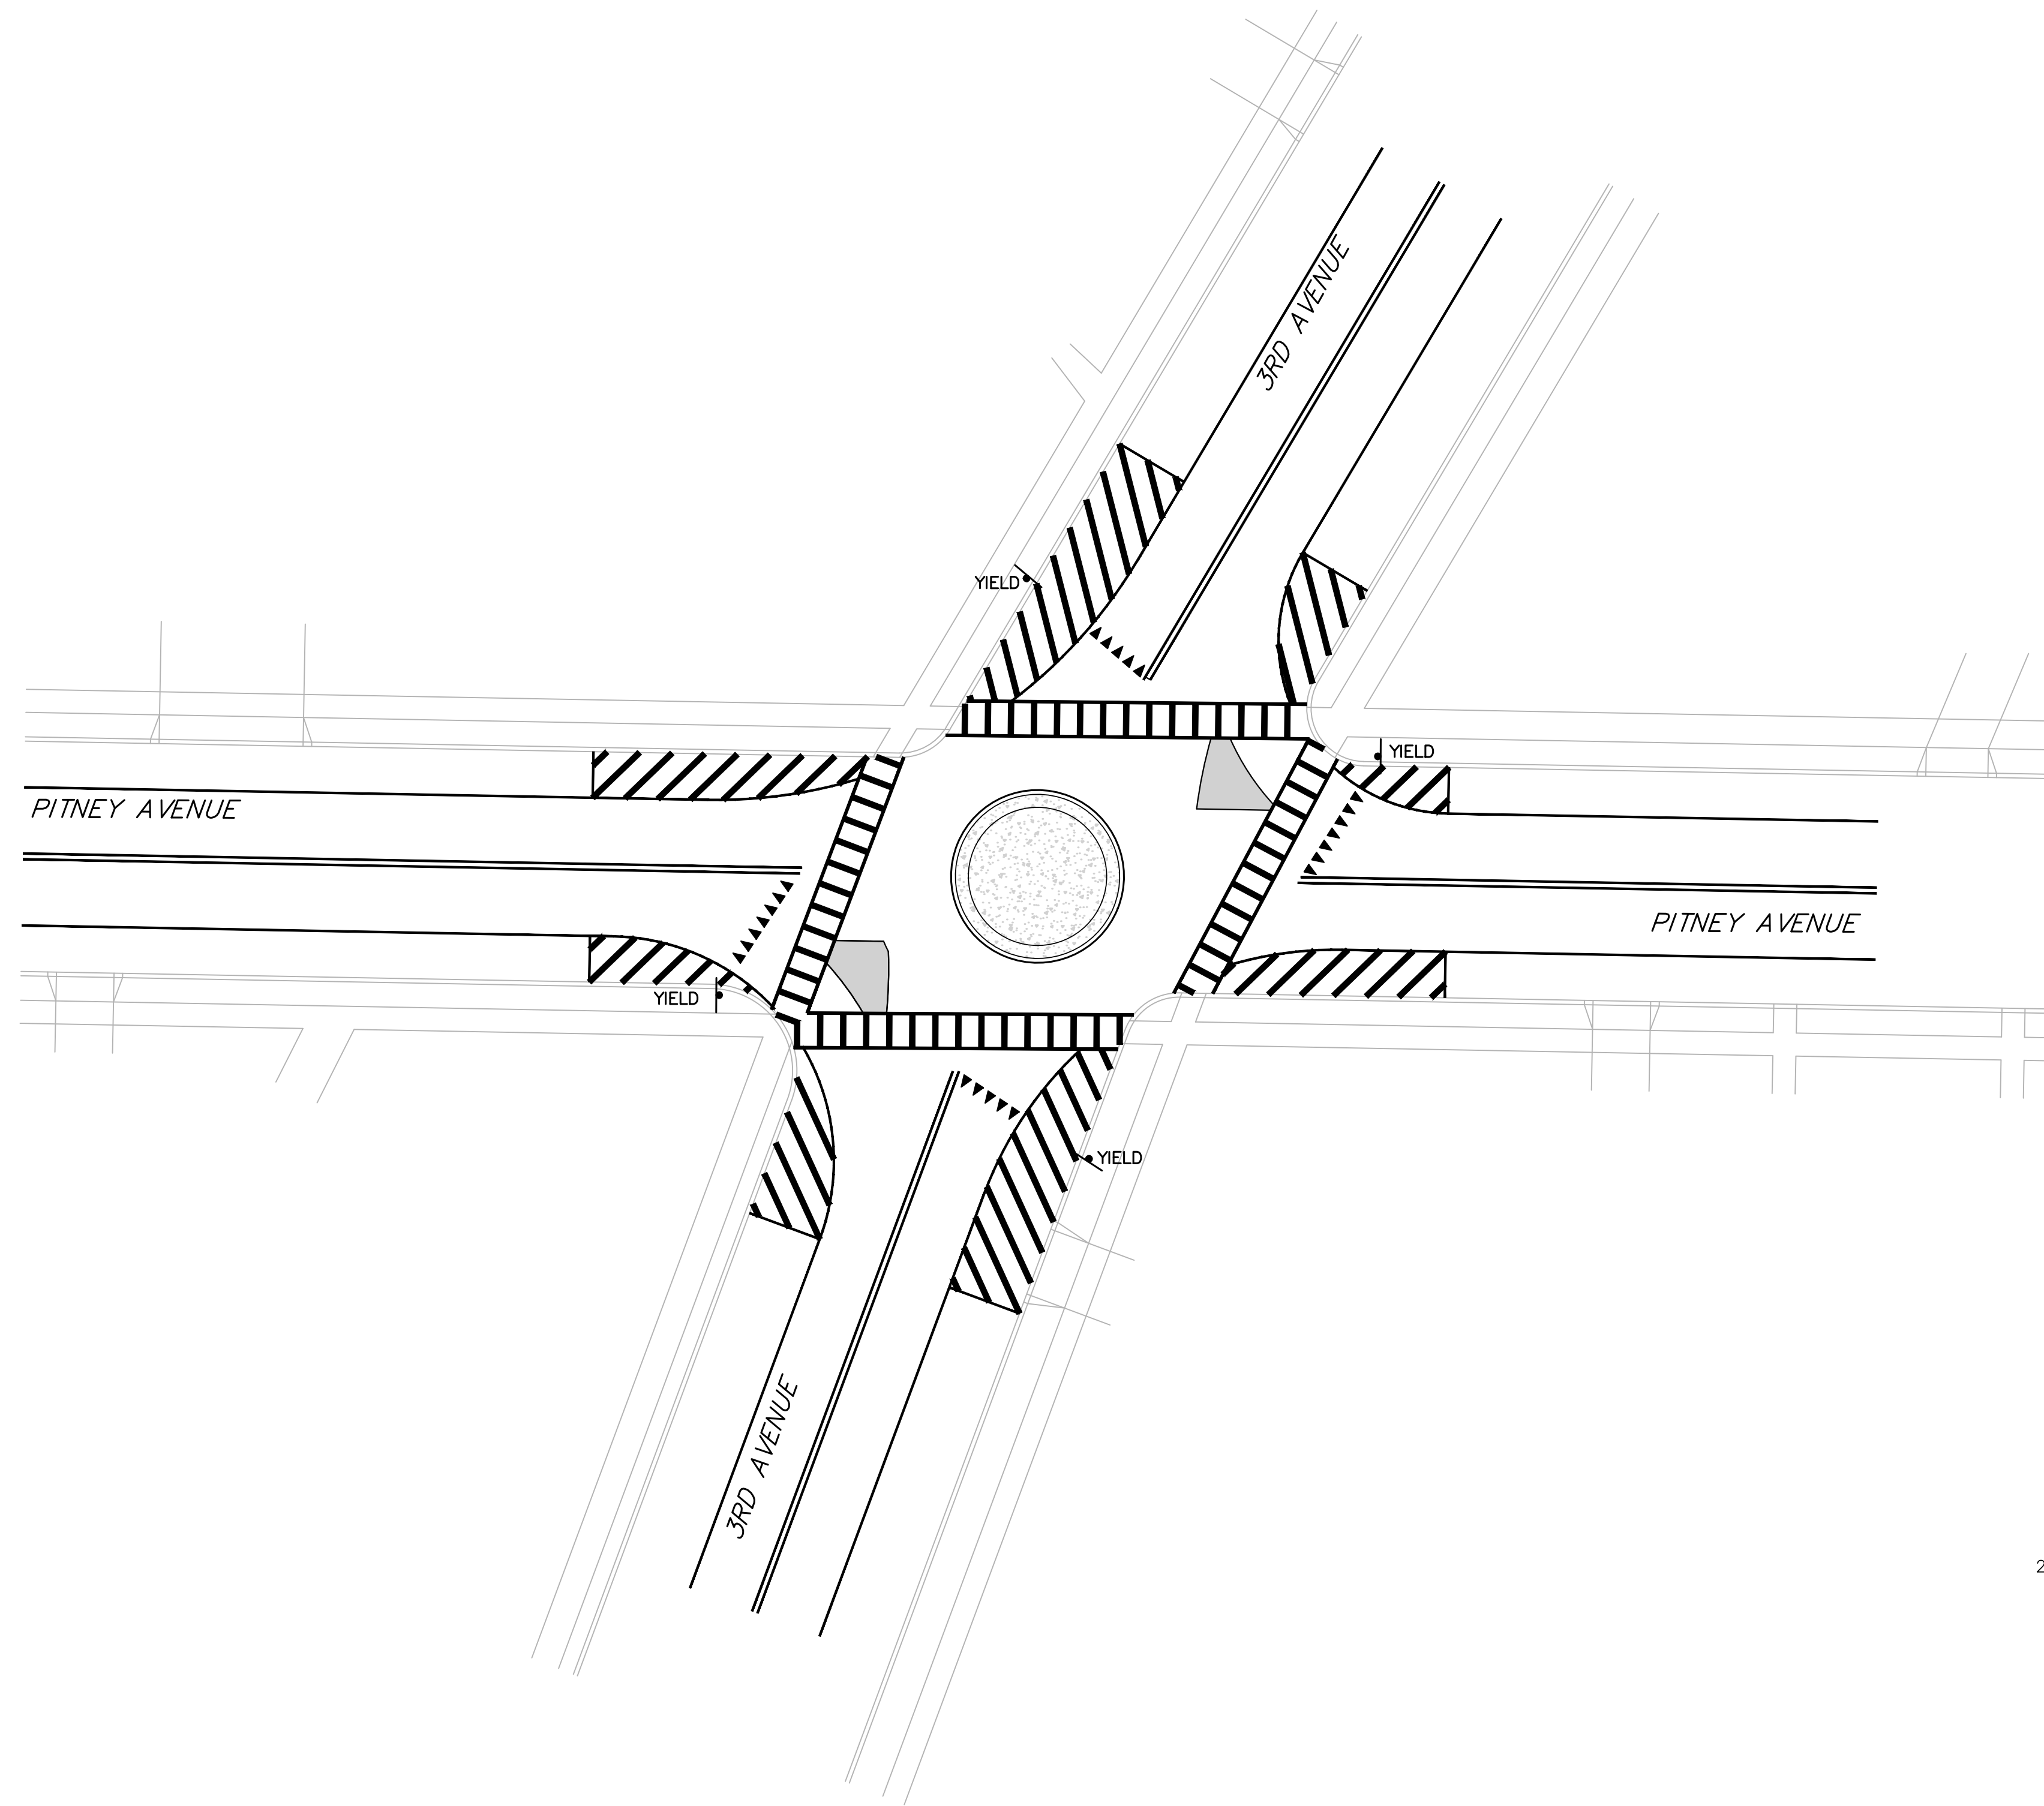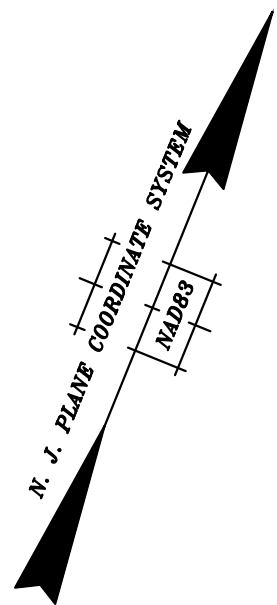



NOTES:

1. CONSTRUCT A MINI-ROUNDBOUT.
2. REPLACE THE STOP AND STOP AHEAD SIGNS WITH YIELD AND YIELD AHEAD SIGNS.
3. STRIPE THE CORNERS WITH DIAGONAL STRIPING TO "NARROW" THE APPROACH AND BRING ATTENTION TO THE MINI-ROUNDBOUT.

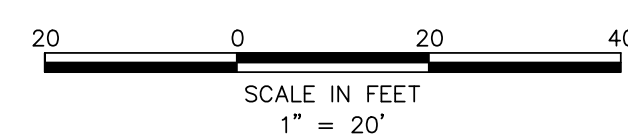


				INTERSECTION OF 3RD AVENUE & PITNEY AVENUE			
				BOROUGH OF SPRING LAKE MONMOUTH COUNTY, NEW JERSEY			
				CONCEPT #2			
DATE:	DESIGNED BY:	SCALE:	PROJECT NUMBER:	DATE:	DESIGNED BY:	SCALE:	PROJECT NUMBER:
SEPT. 2016	FAM	1" = 20'	X	SEPT. 2016	FAM	1" = 20'	X
DRAWN BY:	CHECKED BY:	FIELD BOOK	SHEET:	DRAWN BY:	CHECKED BY:	FIELD BOOK	SHEET:
WM	FAM	--	2 of 2	WM	FAM	--	2 of 2

FRANCIS A. MISKOVICH, PE
PROFESSIONAL ENGINEER, NJ LIC. No. 23731

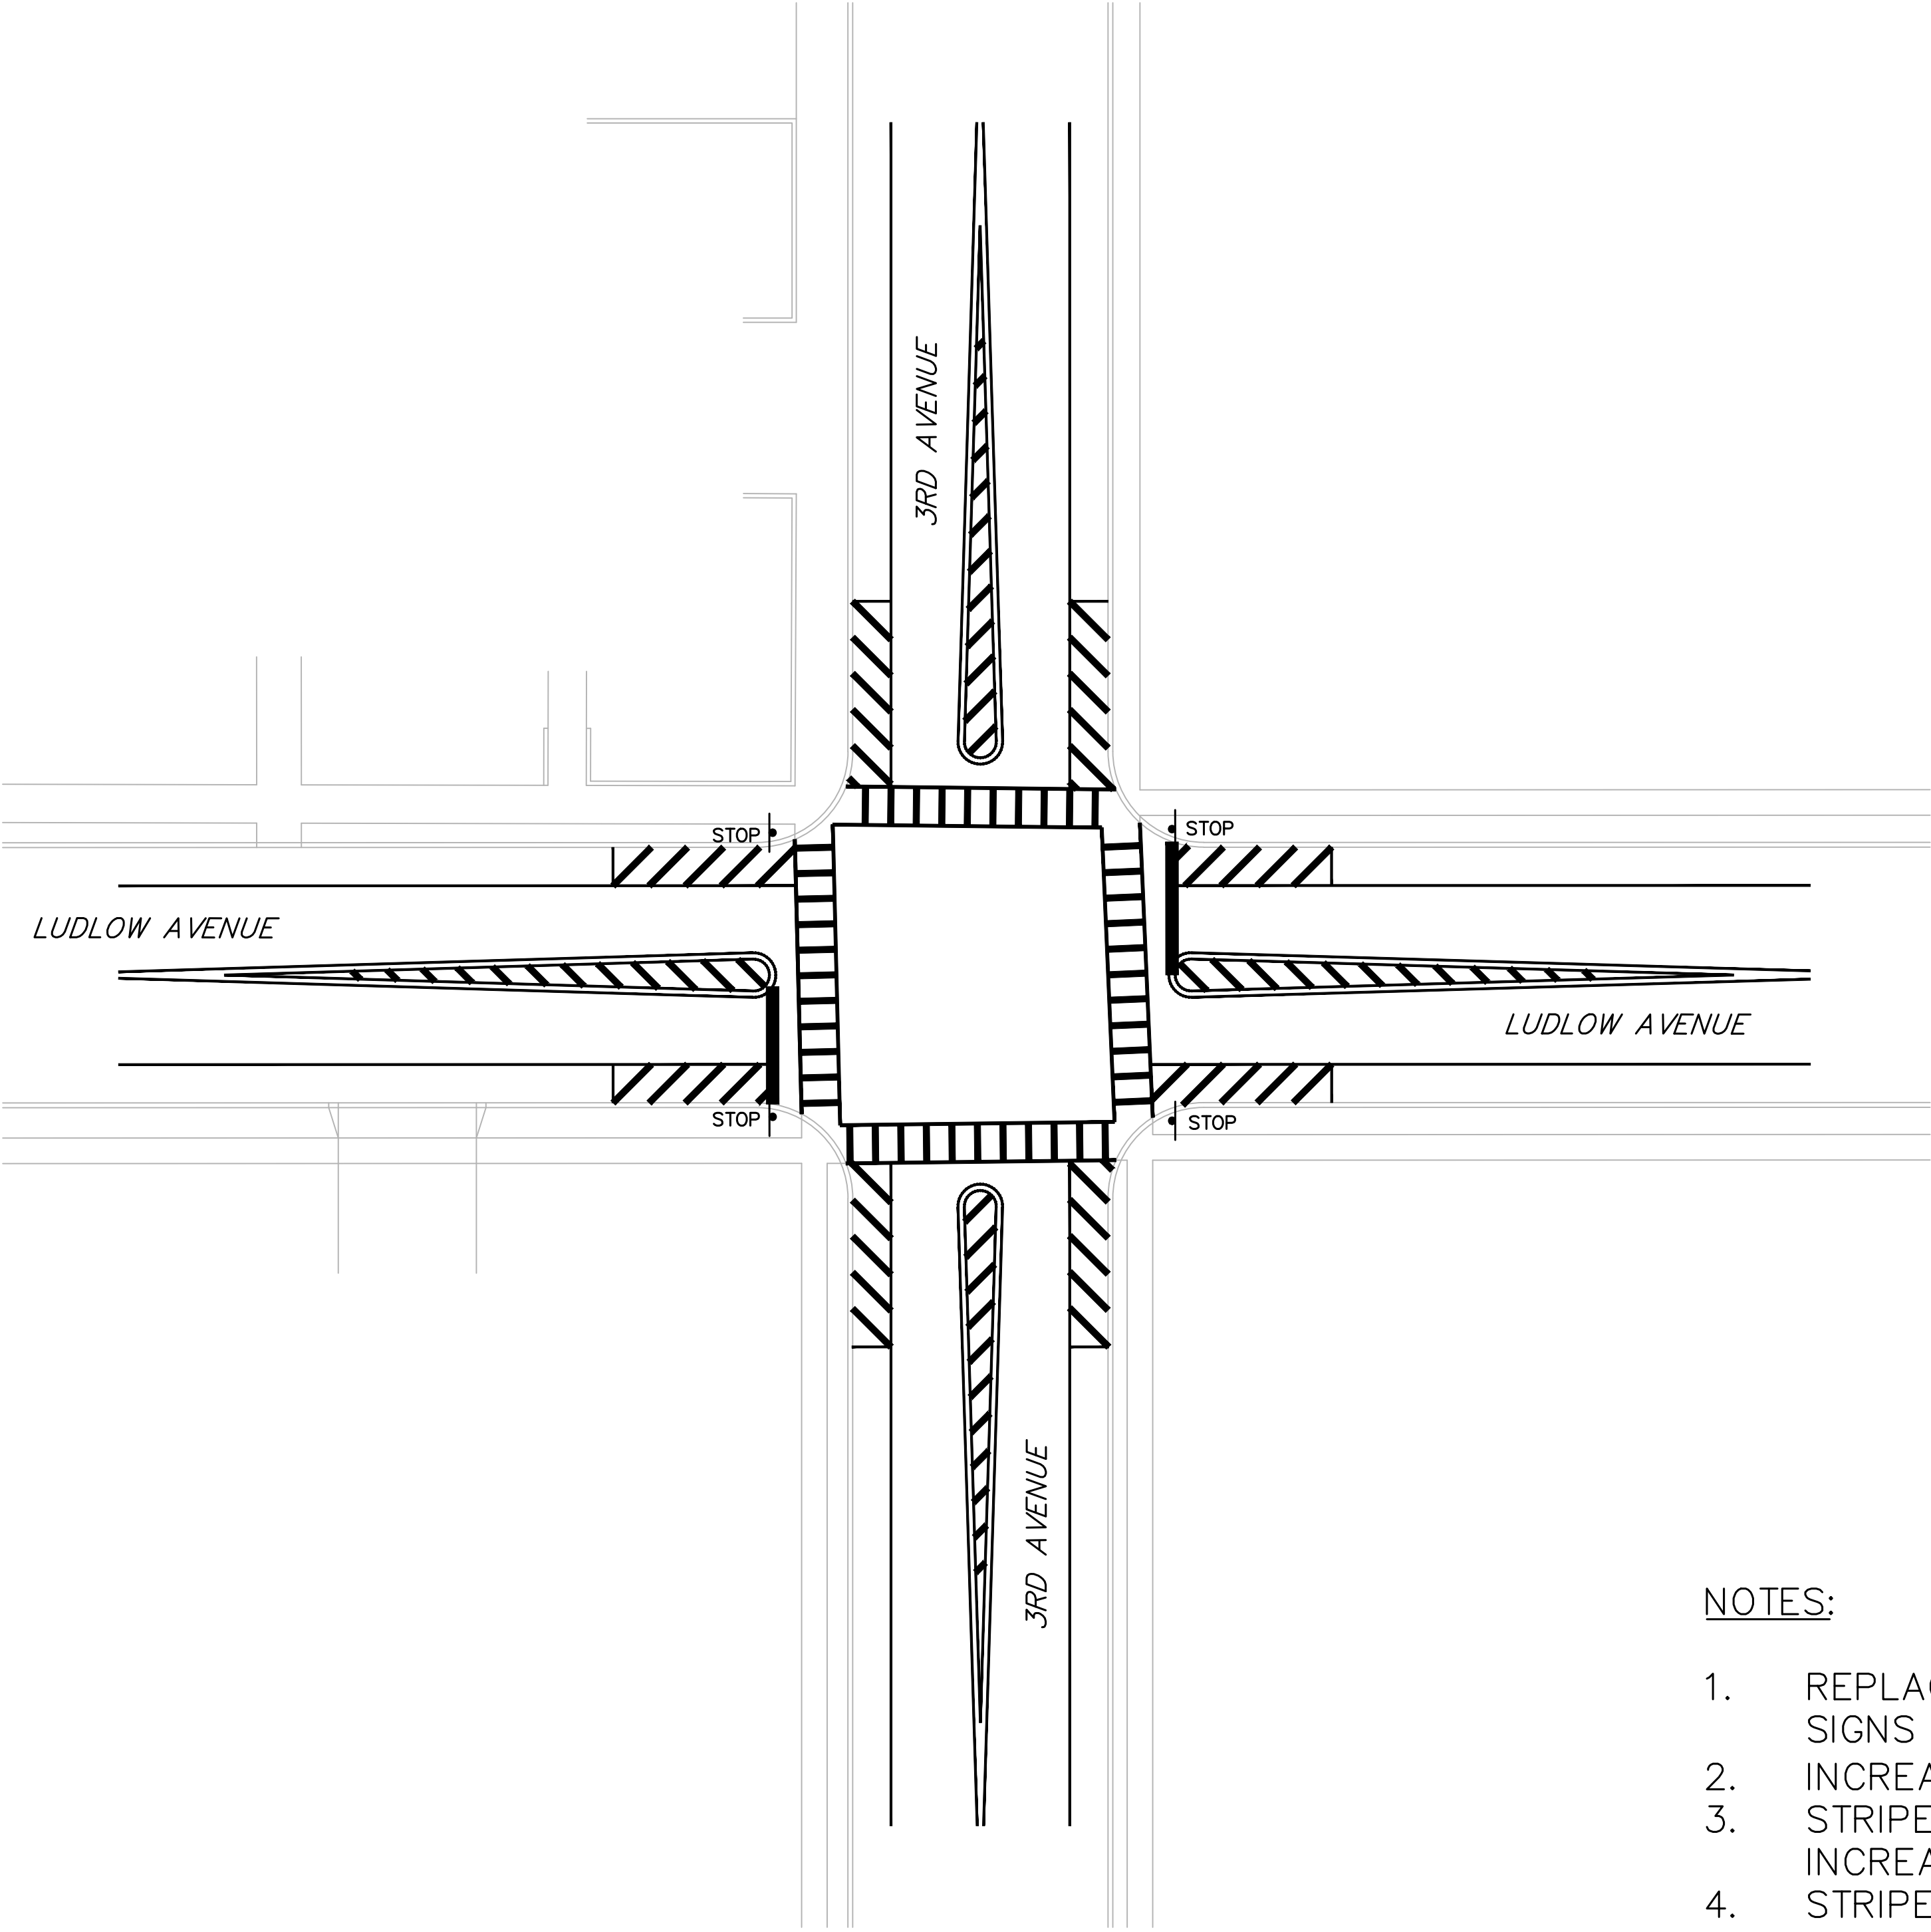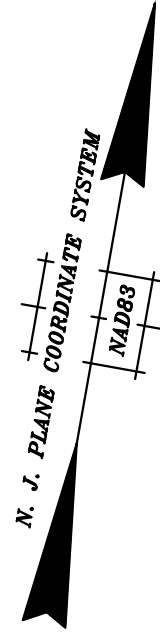



NOTES:

- 1. REPLACE THE STOP AND STOP AHEAD SIGNS WITH NEW SIGNS MEETING THE CURRENT RETROREFLECTIVITY CRITERIA.
- 2. INCREASE THE SIZE OF THE STOP SIGN TO 36" X 36"
- 3. STRIPE THE CROSSWALKS WITH TRANSVERSE MARKINGS TO INCREASE VISIBILITY.
- 4. STRIPE THE CORNERS WITH DIAGONAL STRIPING TO SERVE AS "BUMPOUTS" TO FURTHER DELINEATE TRAVEL THROUGH THE INTERSECTION.

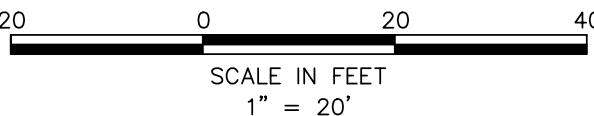


INTERSECTION OF 3RD AVENUE & LUDLOW AVENUE			
BOROUGH OF SPRING LAKE MONMOUTH COUNTY, NEW JERSEY			
CONCEPT #1			
DATE: SEPT. 2016	DESIGNED BY: FAM	SCALE: 1" = 20'	PROJECT NUMBER: X
DRAWN BY: WM	CHECKED BY: FAM	FIELD BOOK: --	SHEET: 1 of 3

FRANCIS A. MISKOVICH, PE
PROFESSIONAL ENGINEER, NJ LIC. No. 23731

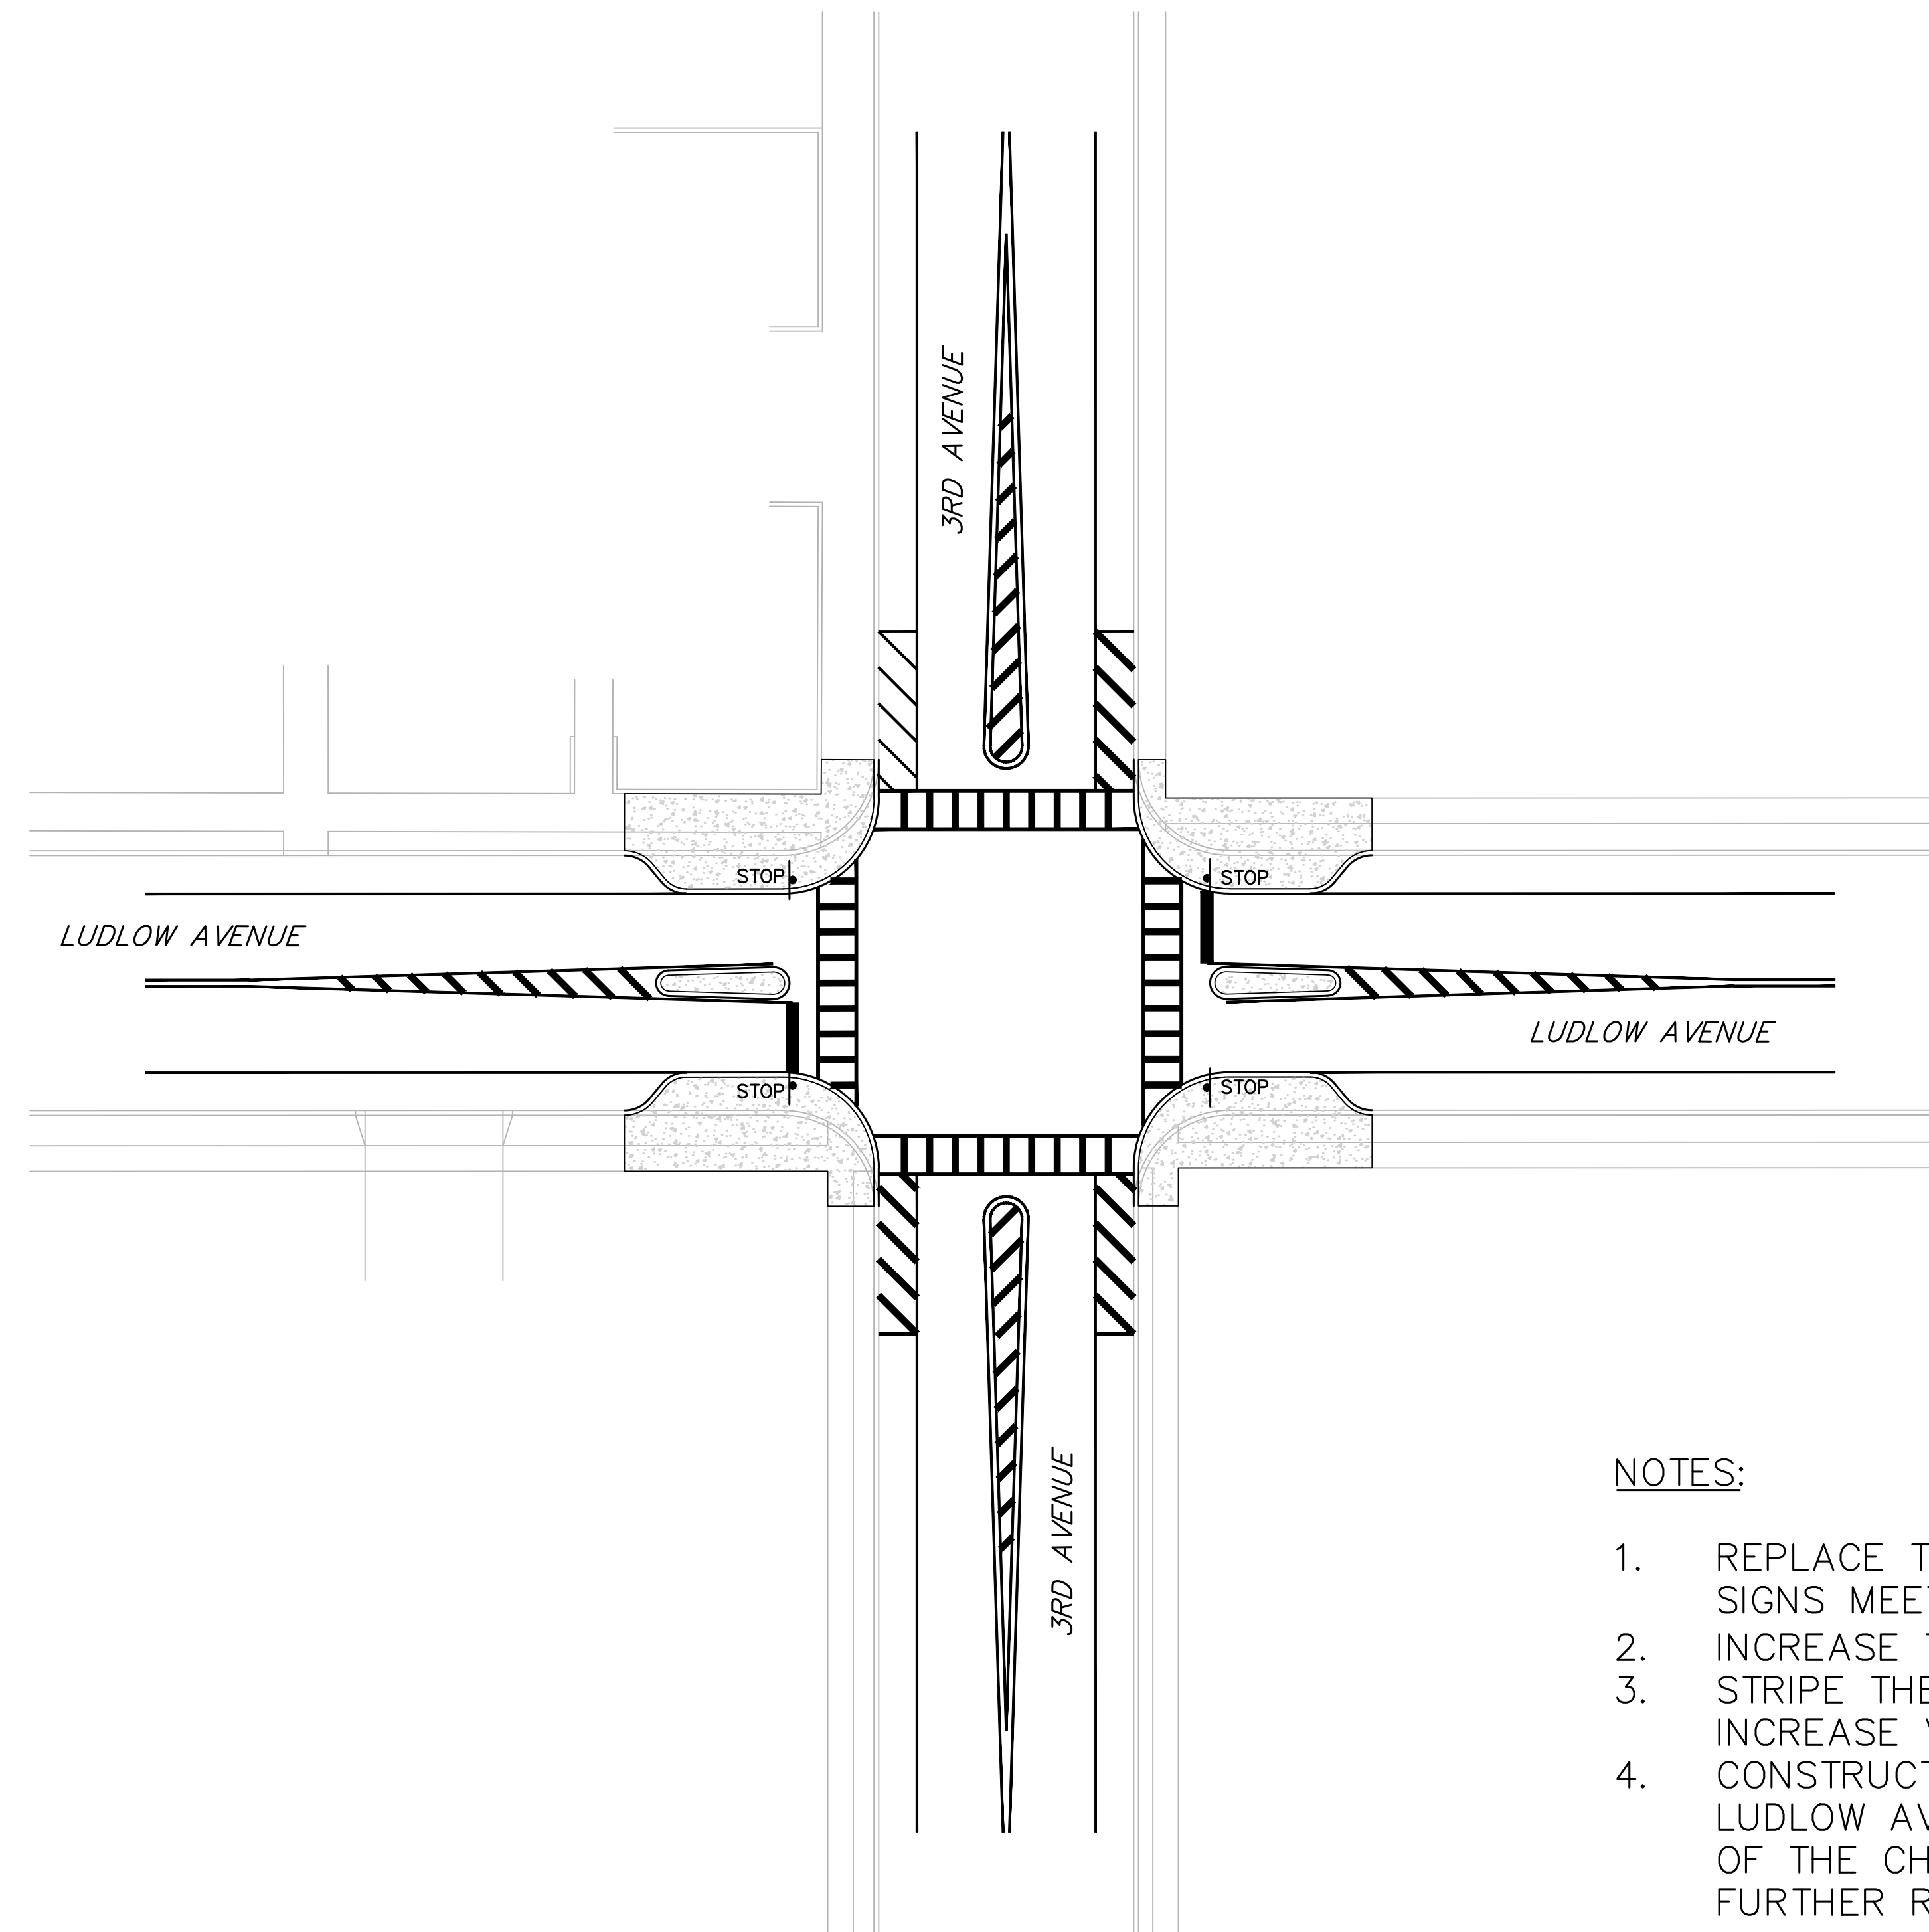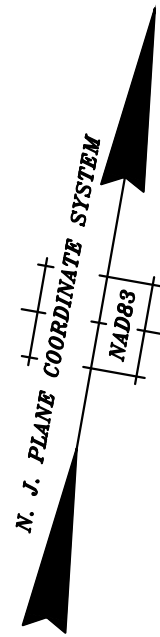




NOTES:

1. REPLACE THE STOP AND STOP AHEAD SIGNS WITH NEW SIGNS MEETING THE CURRENT RETROREFLECTIVITY CRITERIA.
2. INCREASE THE SIZE OF THE STOP SIGN TO 36" X 36"
3. STRIPE THE CROSSWALKS WITH TRANSVERSE MARKINGS TO INCREASE VISIBILITY.
4. CONSTRUCT CORNER BUMPOUTS WITH CENTER ISLAND ON LUDLOW AVENUE. THIS MAY NOT BE FEASIBLE IN FRONT OF THE CHURCH BECAUSE OF POSSIBLE FUNERAL PARKING. FURTHER REVIEW IS NECESSARY.

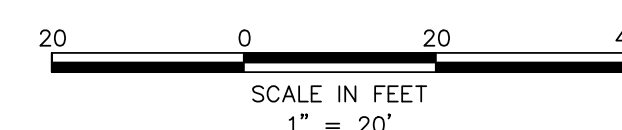


--	--	

FRANCIS A. MISKOVICH, PE
PROFESSIONAL ENGINEER, NJ LIC. No. 23731

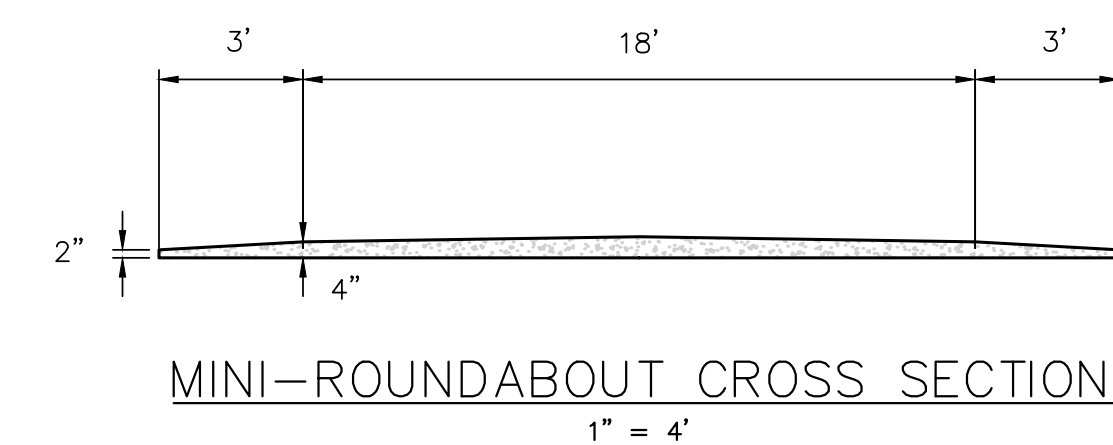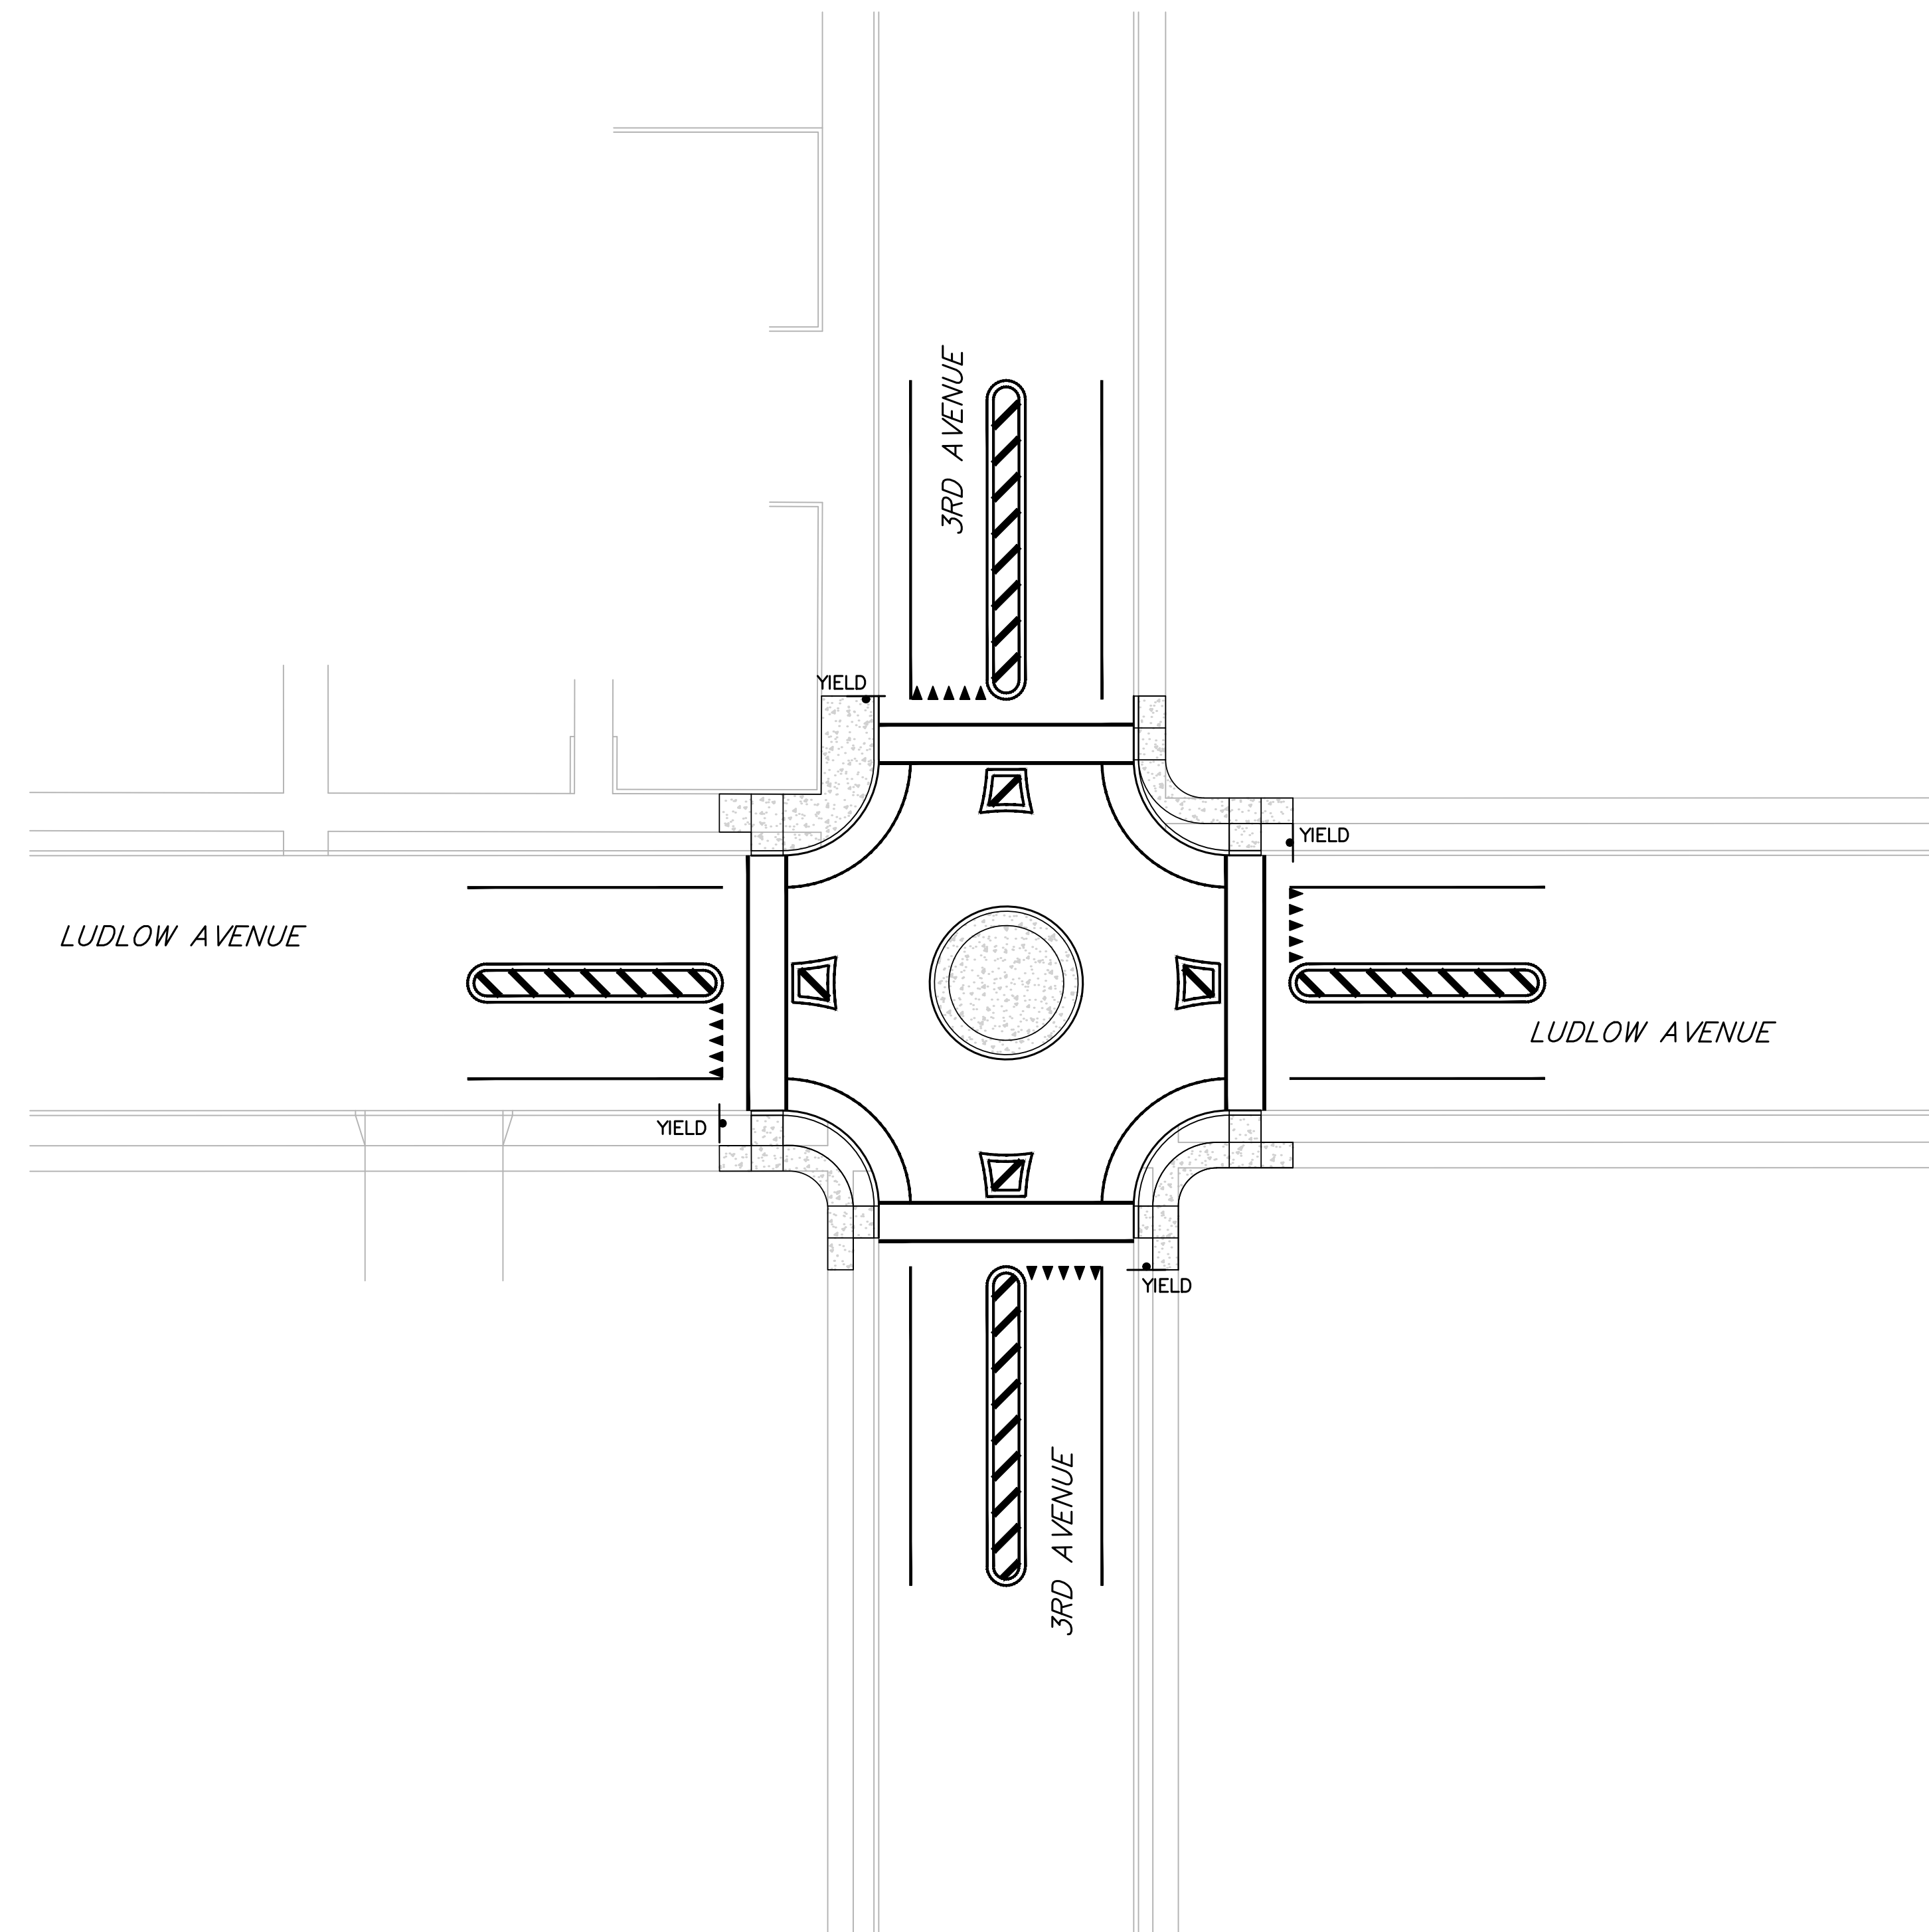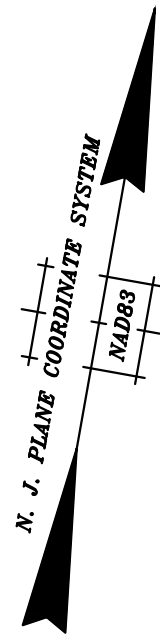



NOTES:

1. CONSTRUCT A MINI-ROUNDABOUT.
2. REPLACE THE STOP AND STOP AHEAD SIGNS WITH YIELD AND YIELD AHEAD SIGNS.
3. STRIPE THE CROSSWALKS WITH TRANSVERSE MARKINGS TO INCREASE VISIBILITY.
4. STRIPE THE CORNERS WITH STRIPED CENTER ISLAND APPROACHES TO MINI-ROUNDABOUT.

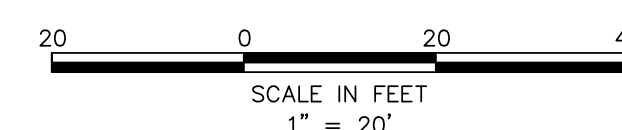


	</
--	--	----

FRANCIS A. MISKOVICH, PE
PROFESSIONAL ENGINEER, NJ LIC. No. 23731

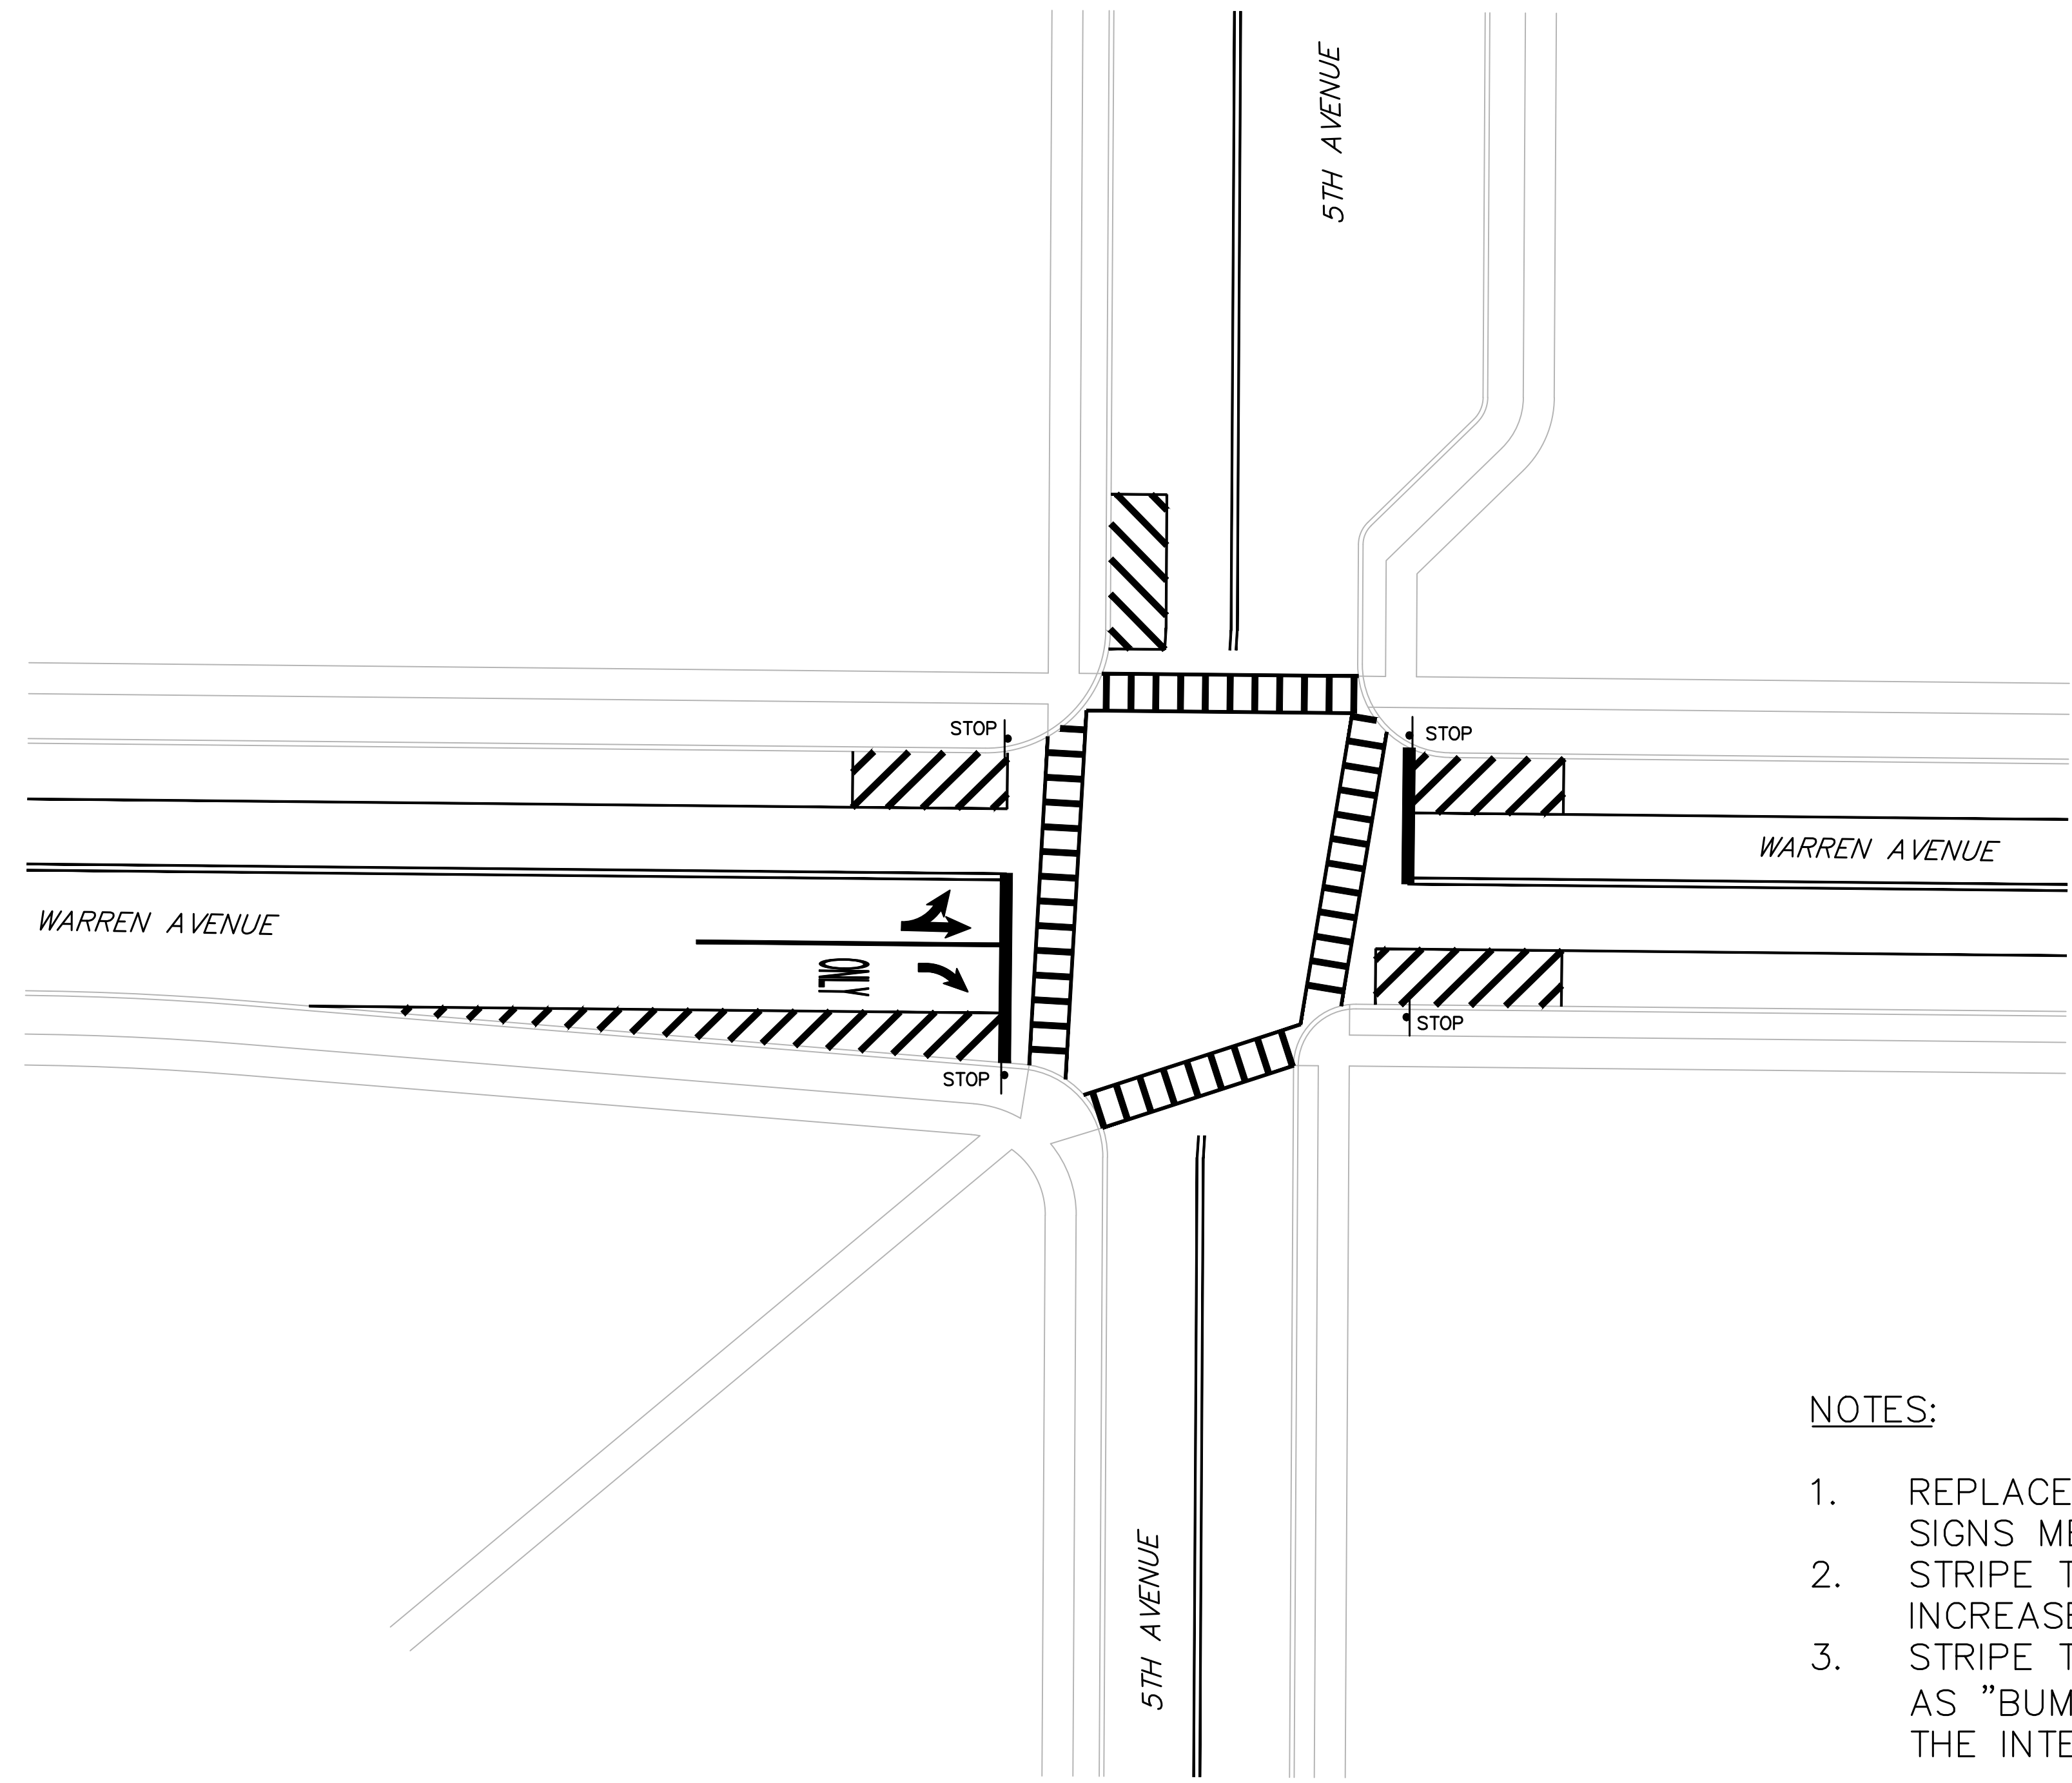
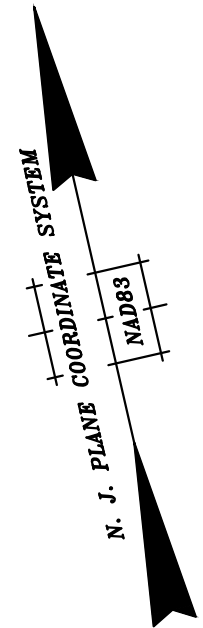


NOTES:

1. REPLACE THE STOP AND STOP AHEAD SIGNS WITH NEW SIGNS MEETING THE CURRENT RETROREFLECTIVITY CRITERIA.
2. STRIPE THE CROSSWALKS WITH TRANSVERSE MARKINGS TO INCREASE VISIBILITY.
3. STRIPE THE CORNERS WITH DIAGONAL STRIPING TO SERVE AS "BUMPOUTS" TO FURTHER DELINEATE TRAVEL THROUGH THE INTERSECTION.

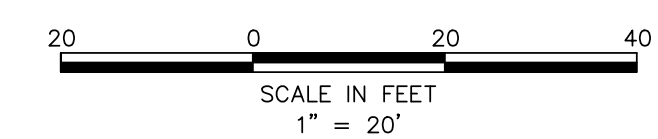


--	--	

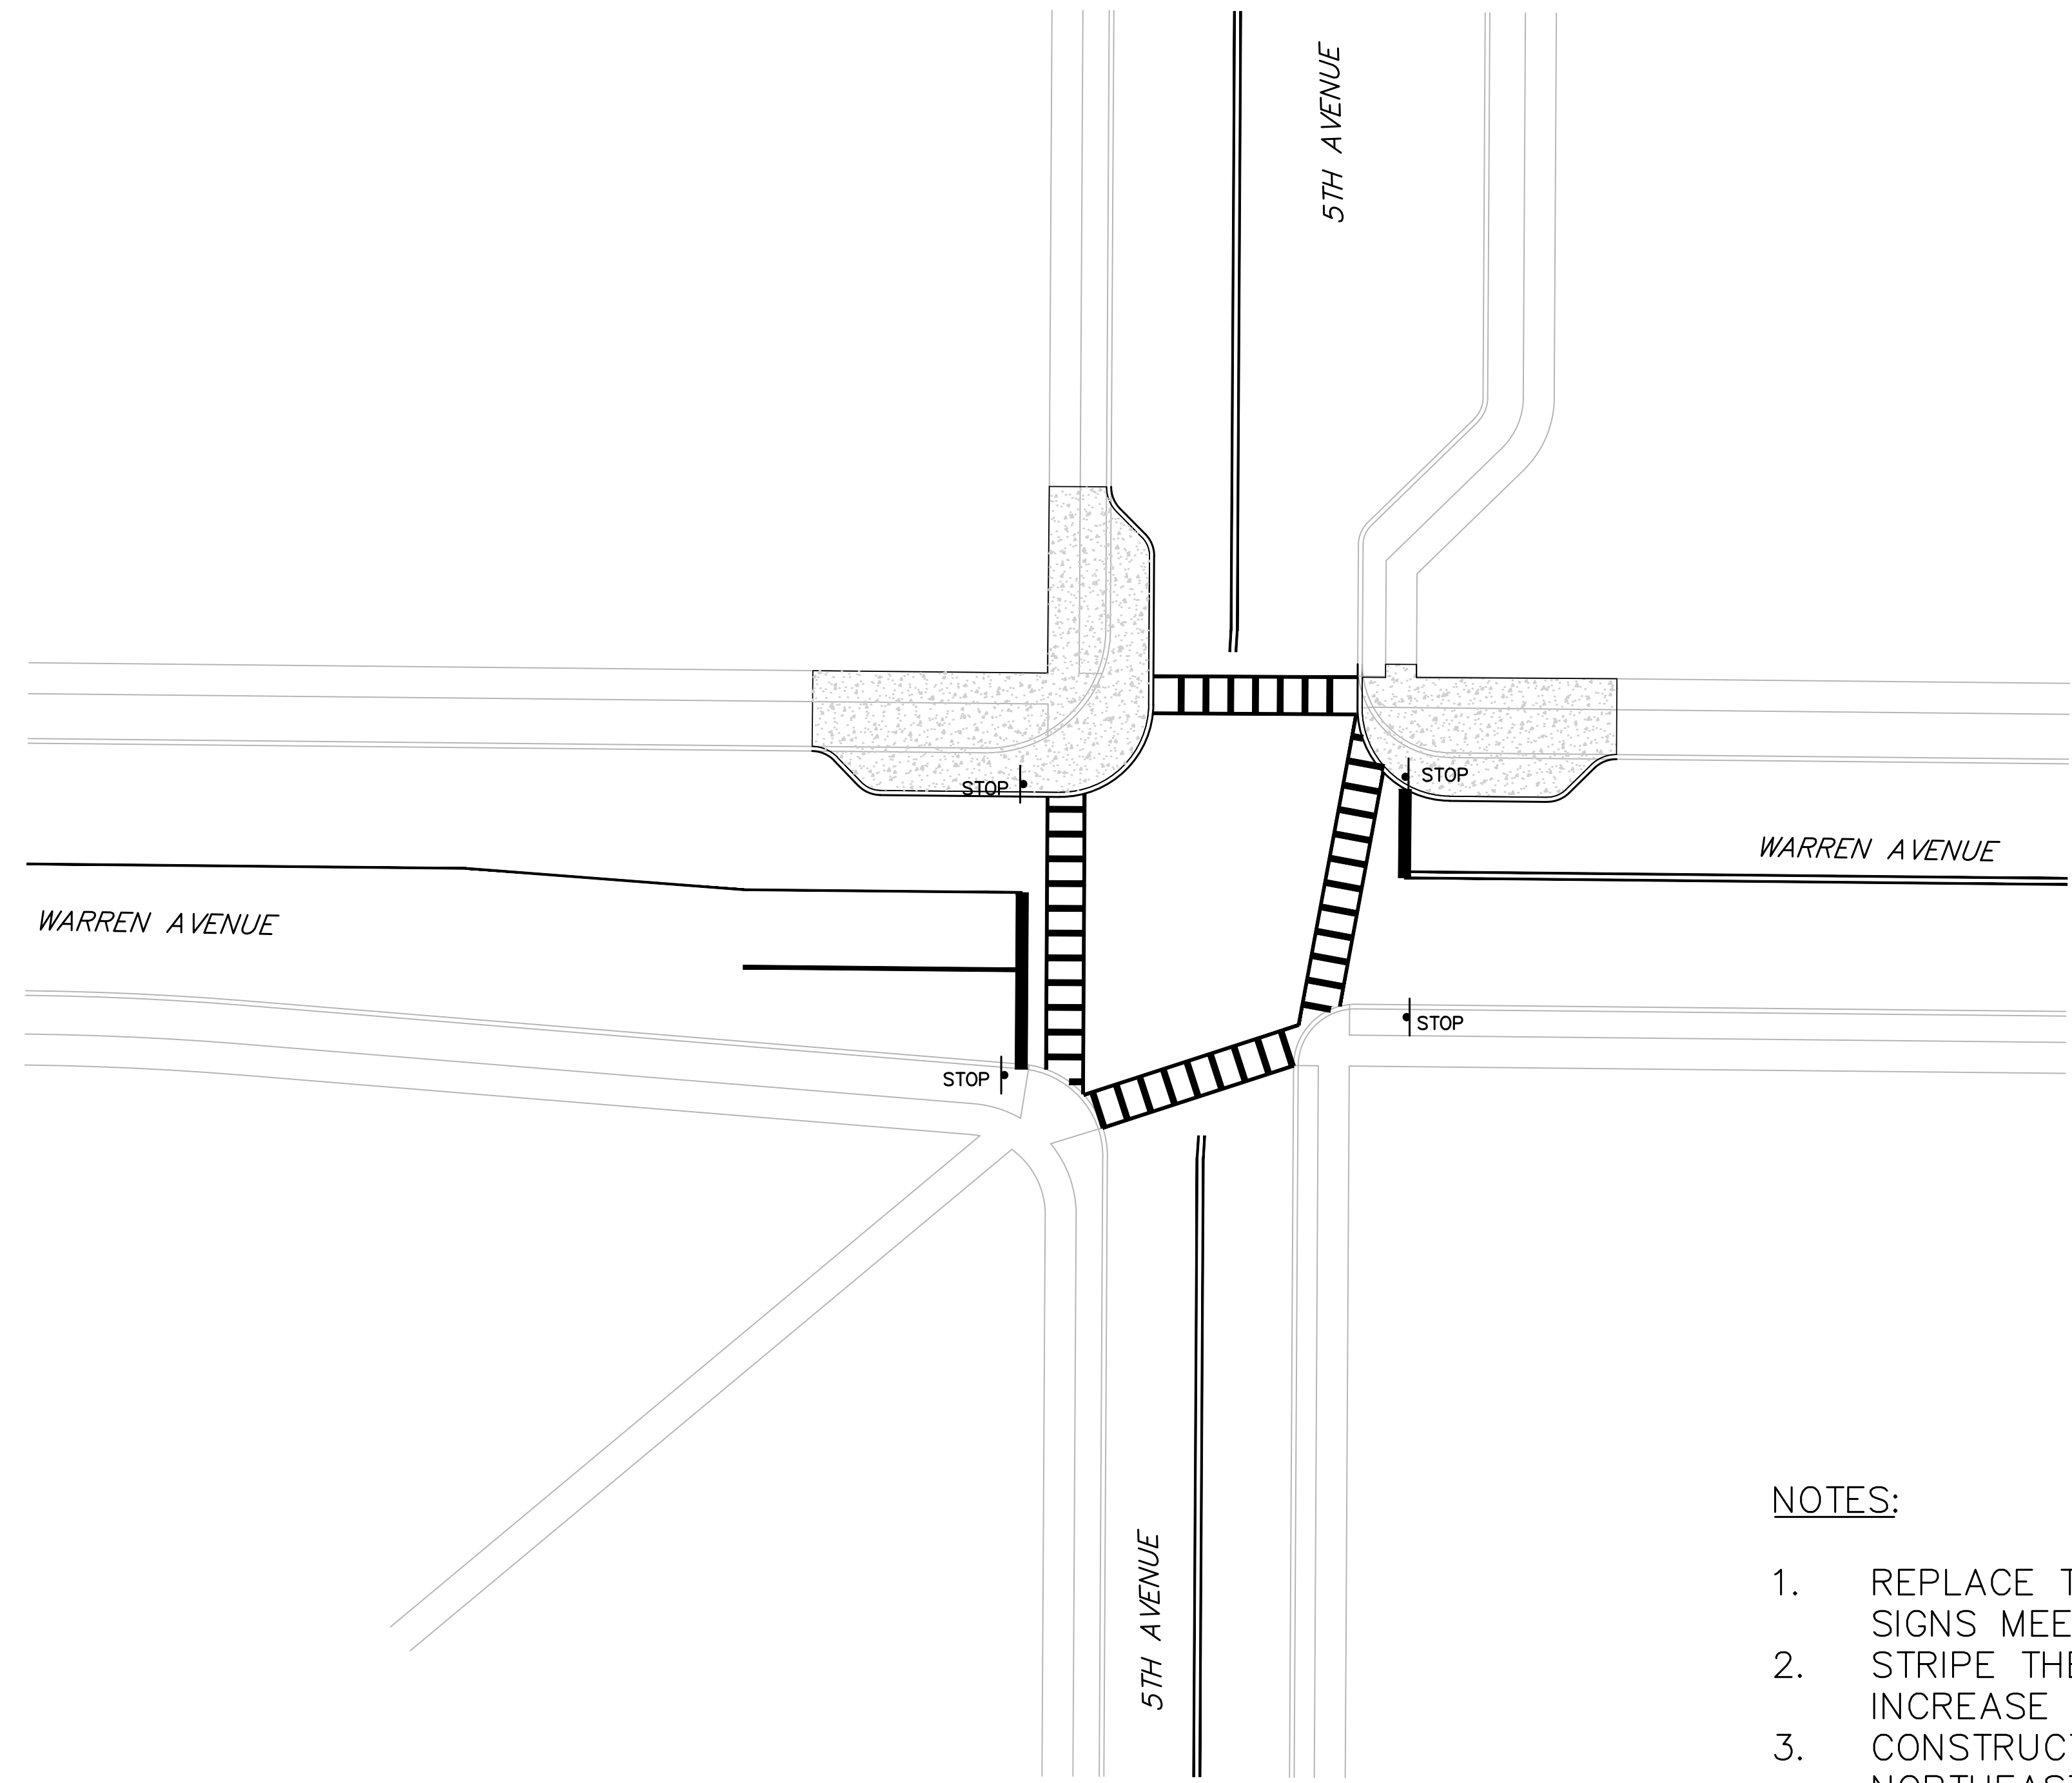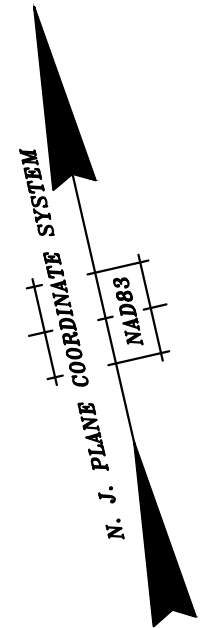


NOTES:

1. REPLACE THE STOP AND STOP AHEAD SIGNS WITH NEW SIGNS MEETING THE CURRENT RETROREFLECTIVITY CRITERIA.
2. STRIPE THE CROSSWALKS WITH TRANSVERSE MARKINGS TO INCREASE VISIBILITY.
3. CONSTRUCT CORNER BUMPOUTS ON THE NORTHWEST AND NORTHEAST CORNERS.

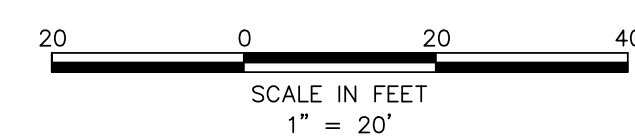


INTERSECTION OF WARREN AVENUE & 5TH AVENUE			
BOROUGH OF SPRING LAKE MONMOUTH COUNTY, NEW JERSEY			
CONCEPT #2			
DATE: SEPT. 2016	DESIGNED BY: FAM	SCALE: 1" = 20'	PROJECT NUMBER: X
DRAWN BY: WM	CHECKED BY: FAM	FIELD BOOK --	SHEET: 2 of 2

FRANCIS A. MISKOVICH, PE
PROFESSIONAL ENGINEER, NJ LIC. No. 23731

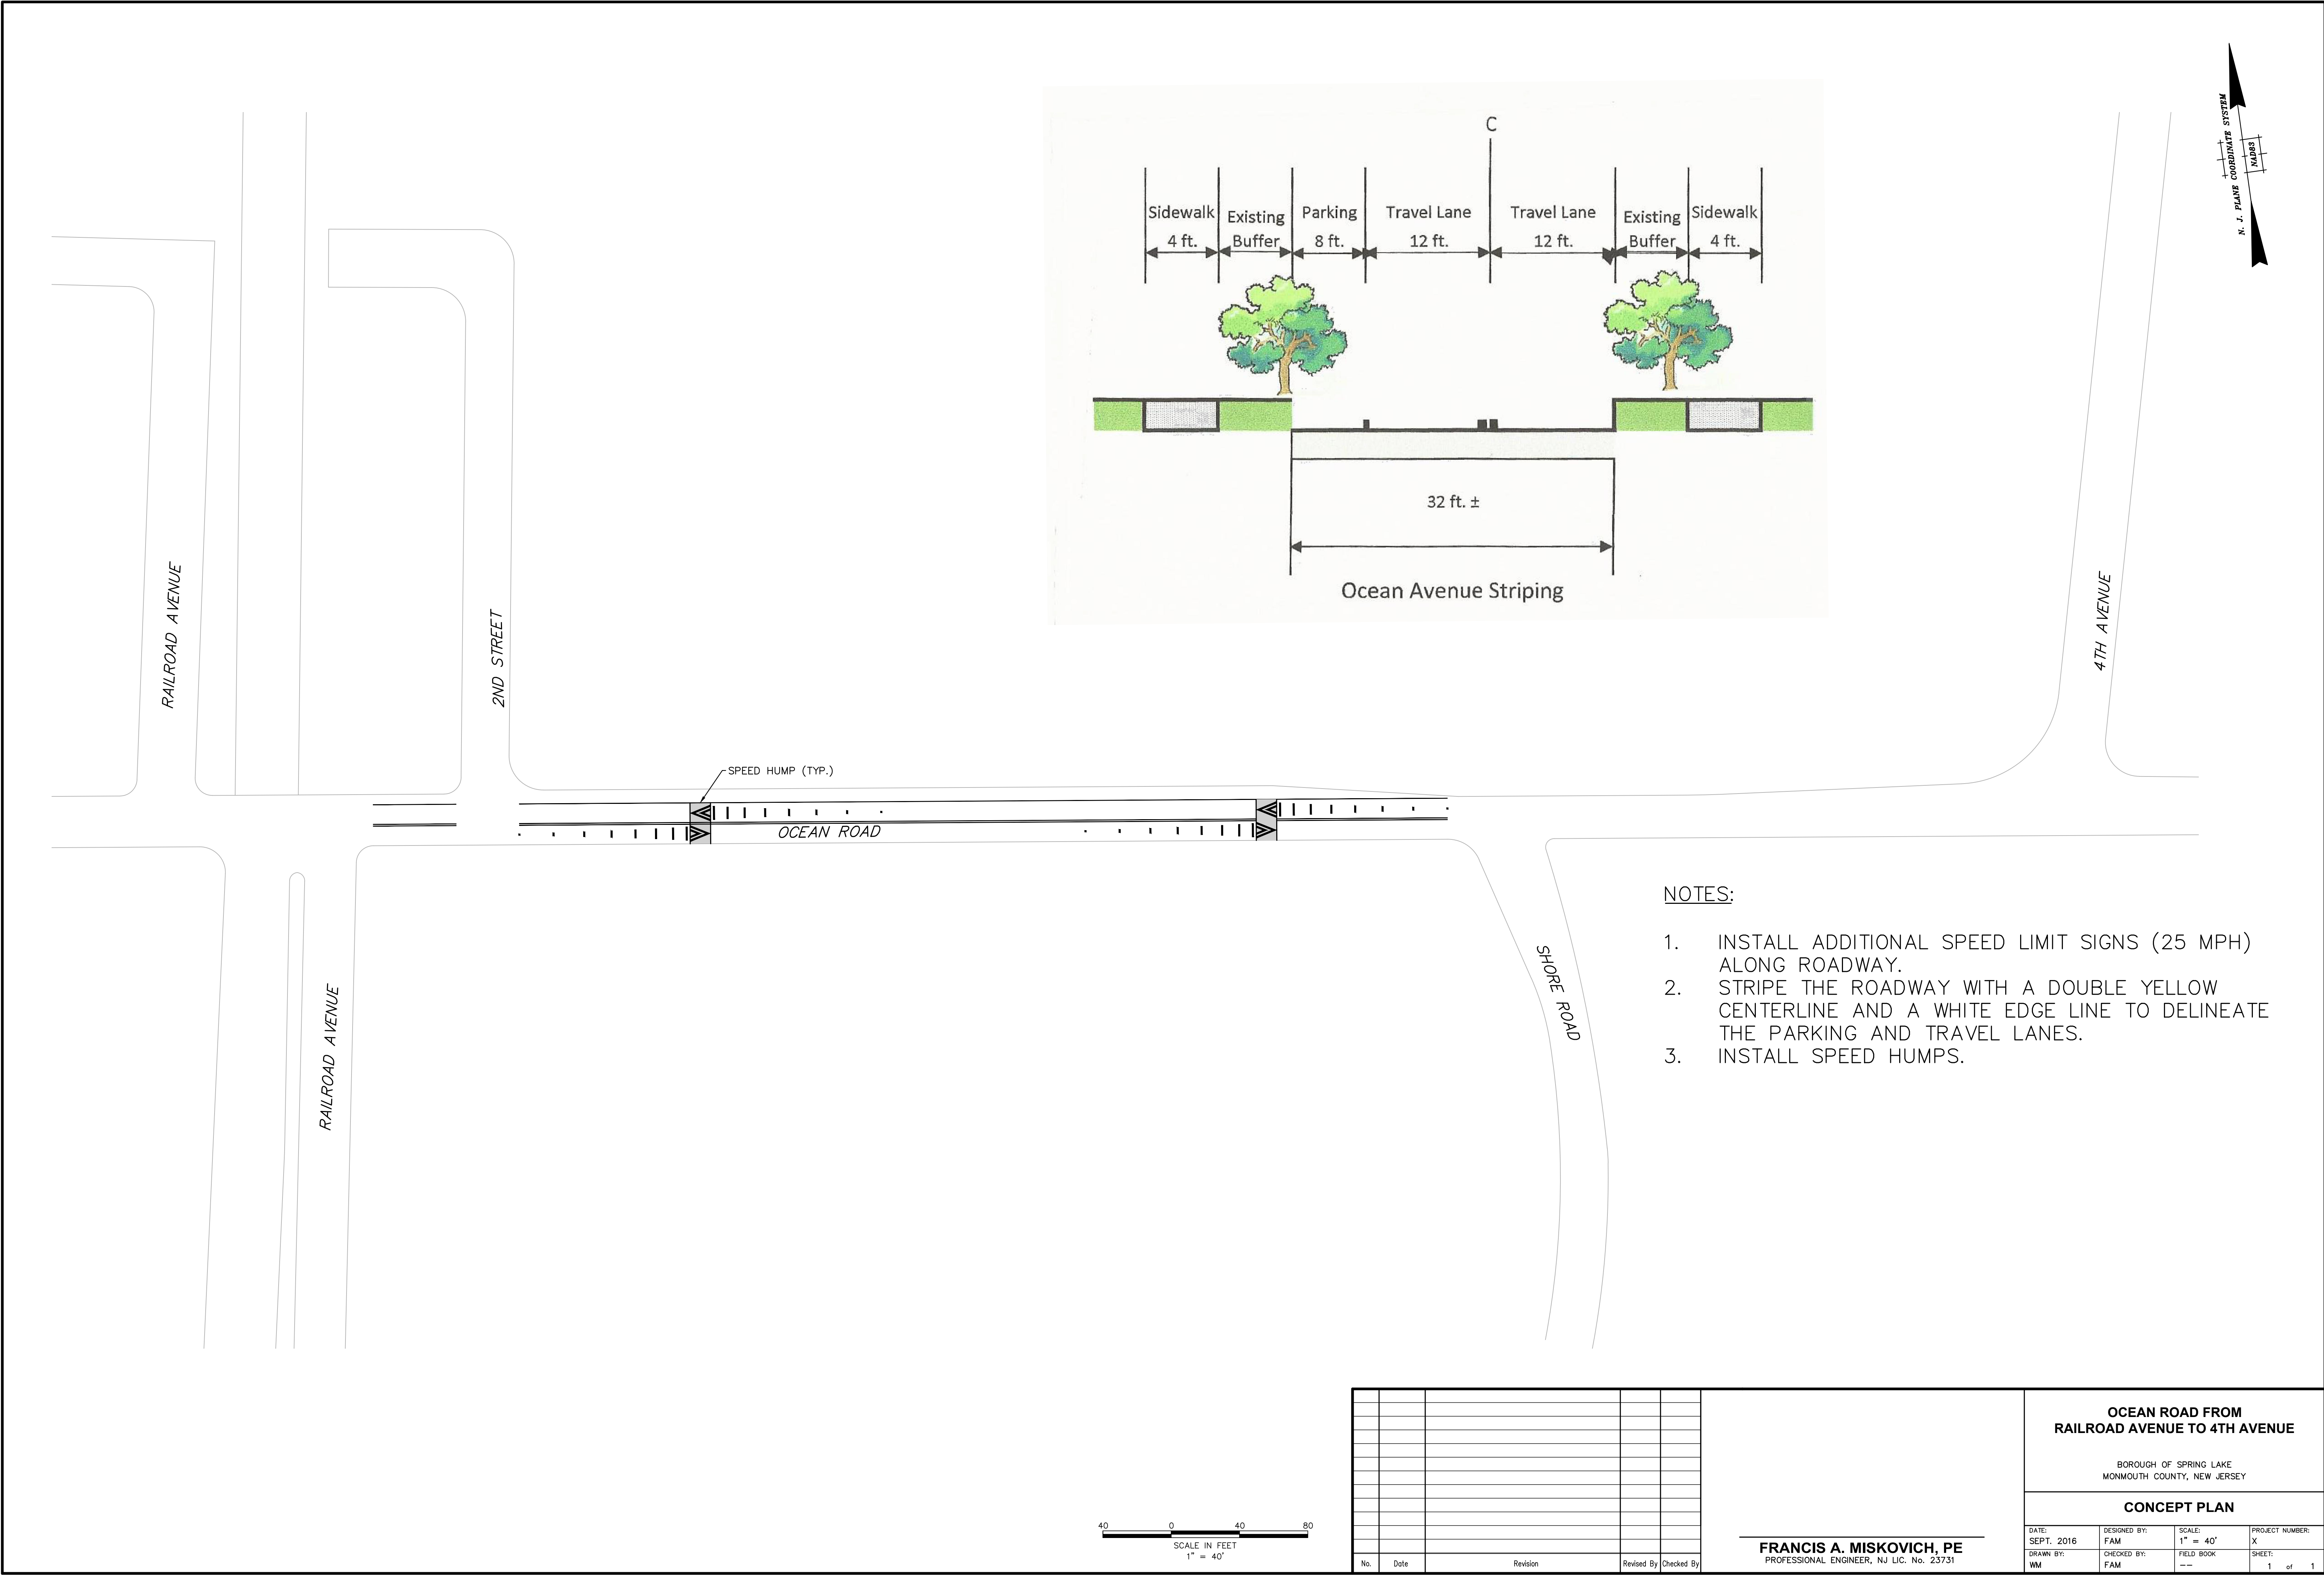


- NOTES:
1. INSTALL ADDITIONAL SPEED LIMIT SIGNS (25 MPH) ALONG ROADWAY.
 2. STRIPE THE ROADWAY WITH A DOUBLE YELLOW CENTERLINE AND A WHITE EDGE LINE TO DELINEATE THE PARKING AND TRAVEL LANES.
 3. INSTALL SPEED HUMPS.

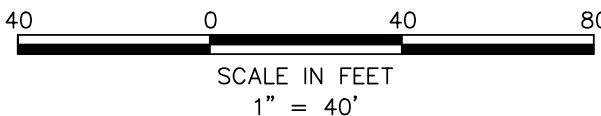

No.	Date	Revision	Revised By	Checked By	

FRANCIS A. MISKOVICH, PE
PROFESSIONAL ENGINEER, NJ LIC. No. 23731

OCEAN ROAD FROM RAILROAD AVENUE TO 4TH AVENUE			
BOROUGH OF SPRING LAKE MONMOUTH COUNTY, NEW JERSEY			
CONCEPT PLAN			
DATE: SEPT. 2016	DESIGNED BY: FAM	SCALE: 1" = 40'	PROJECT NUMBER: X
DRAWN BY: WM	CHECKED BY: FAM	FIELD BOOK --	SHEET: 1 of 1

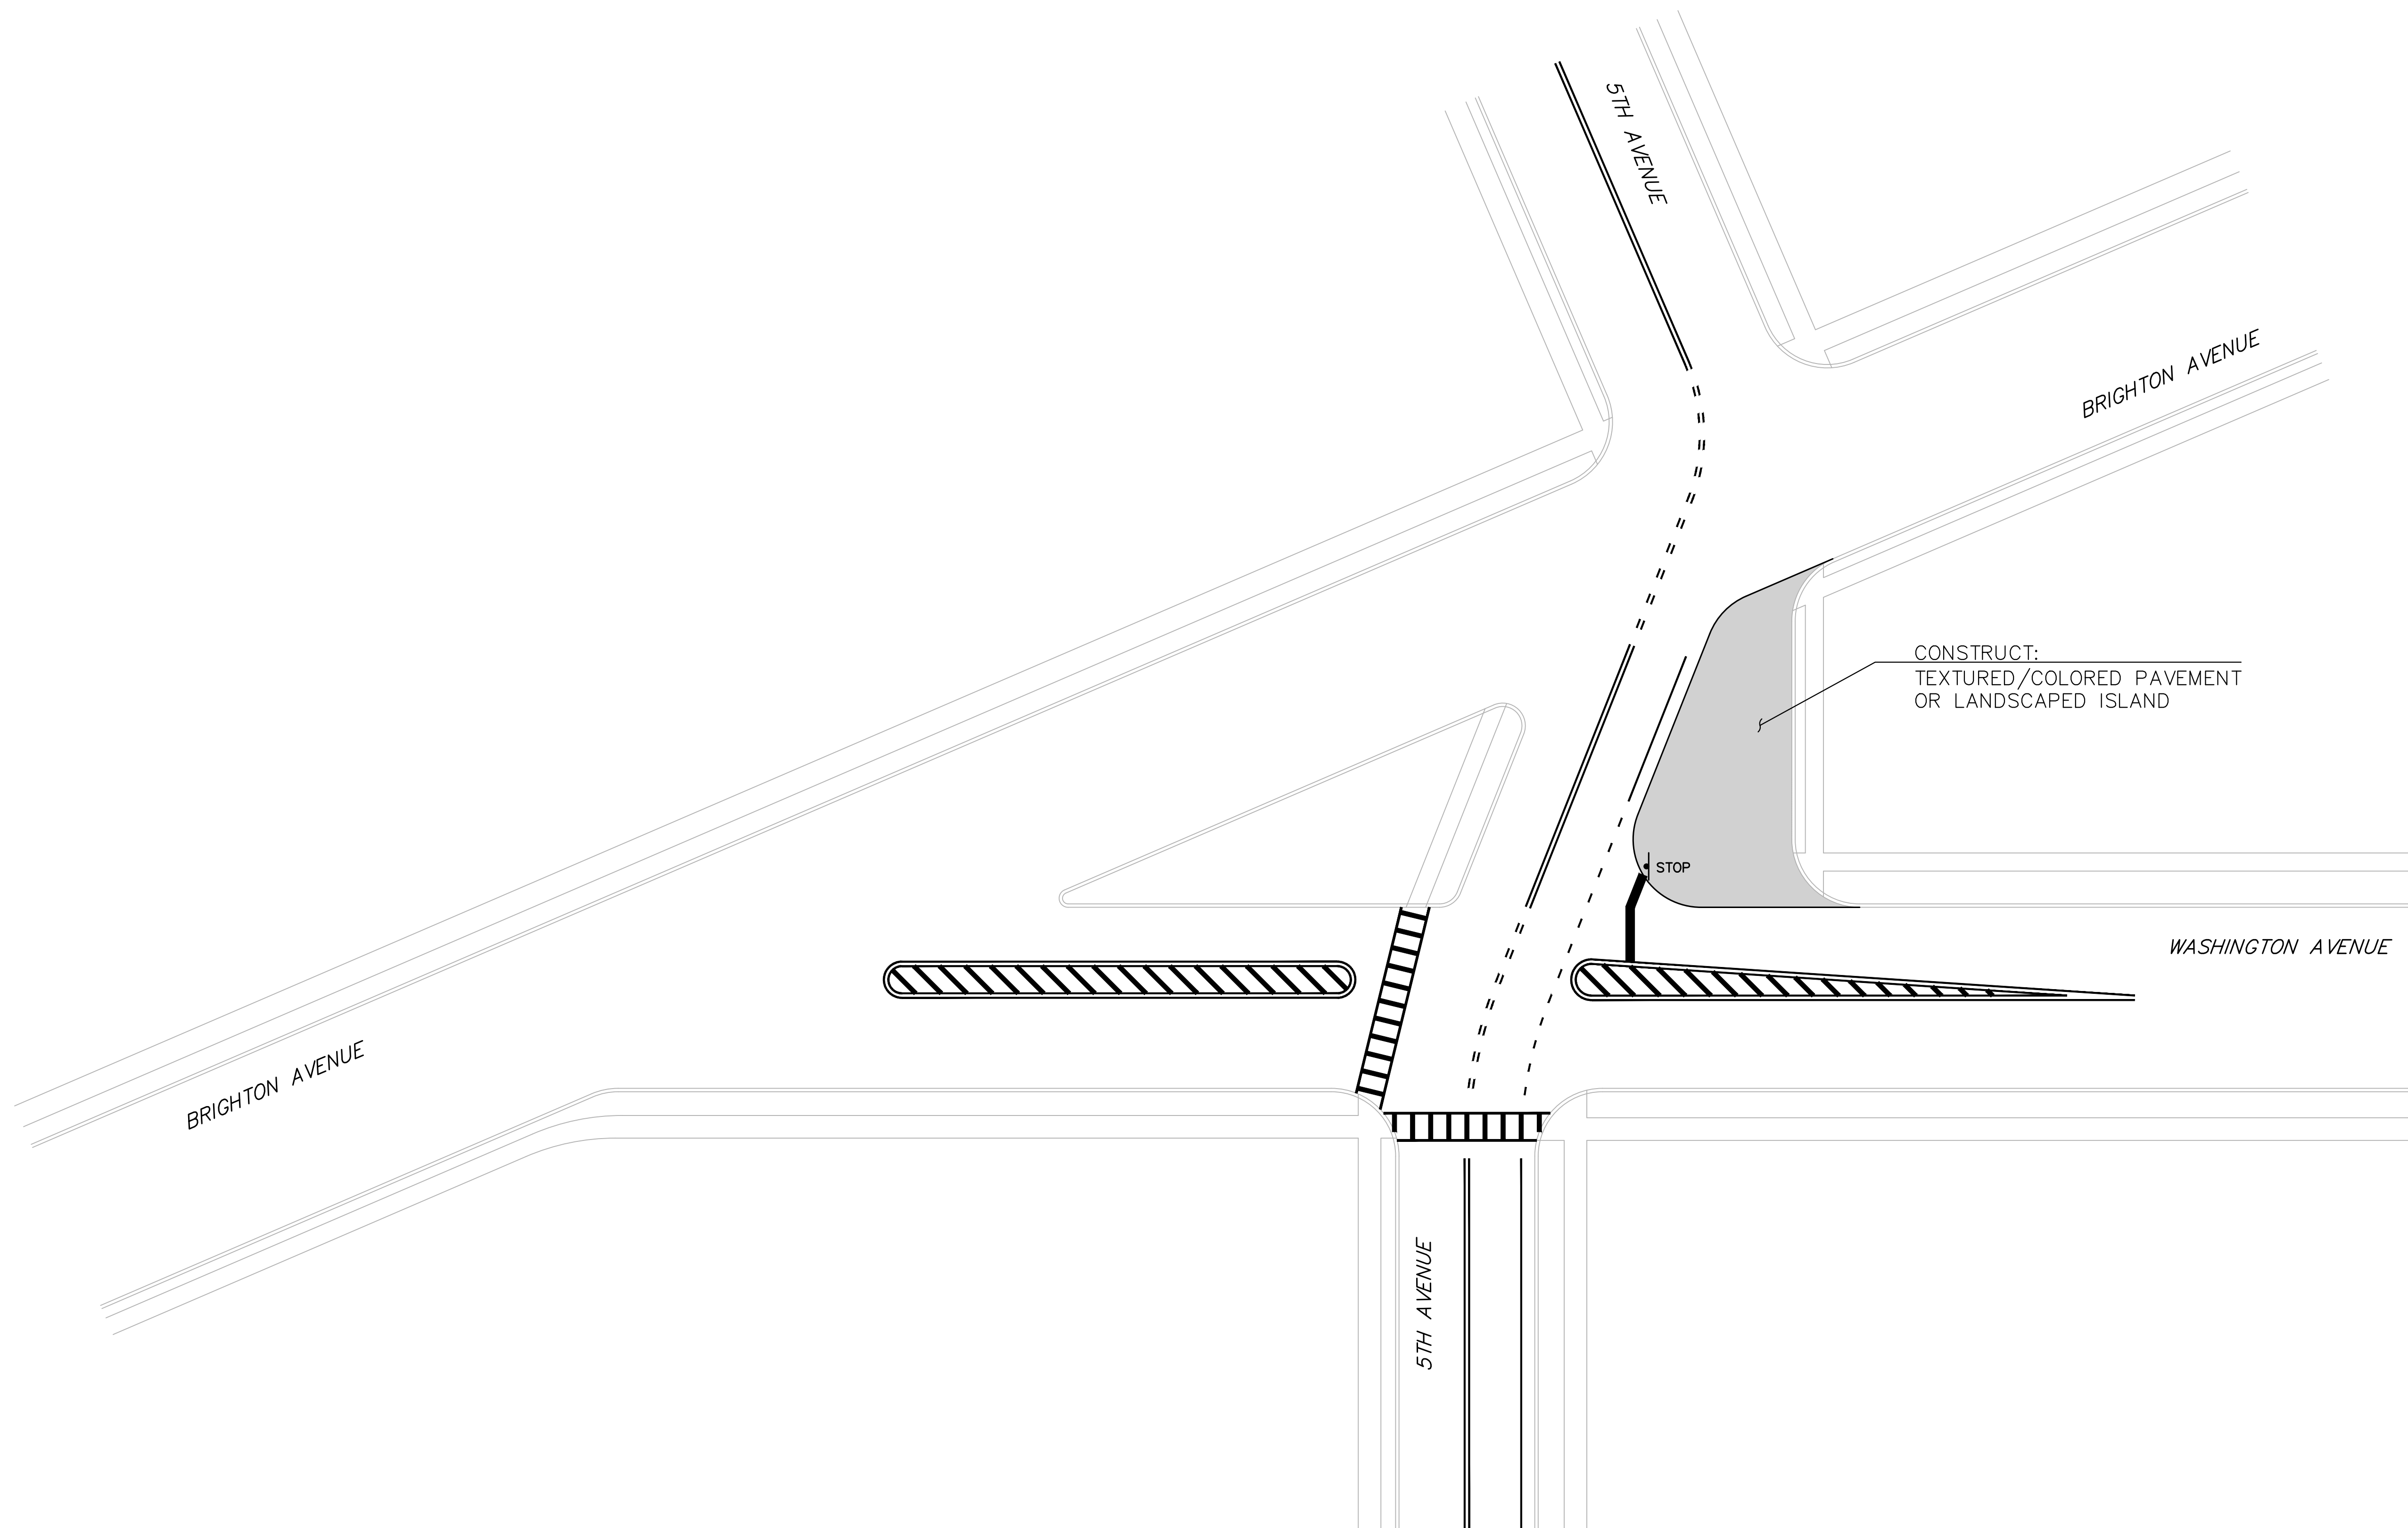


STOP

WASHINGTON AVENUE

BRIGHTON AVENUE

5TH AVENUE

5TH AVENUE

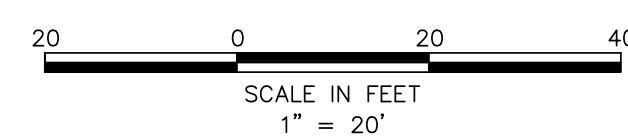

No.	Date		Revision	Revised By	Checked By

DATE: SEPT. 2016	DESIGNED BY: FAM	SCALE: 1" = 20'	PROJECT NUMBER: X
DRAWN BY: WM	CHECKED BY: FAM	FIELD BOOK -- --	SHEET: 1 of 1