




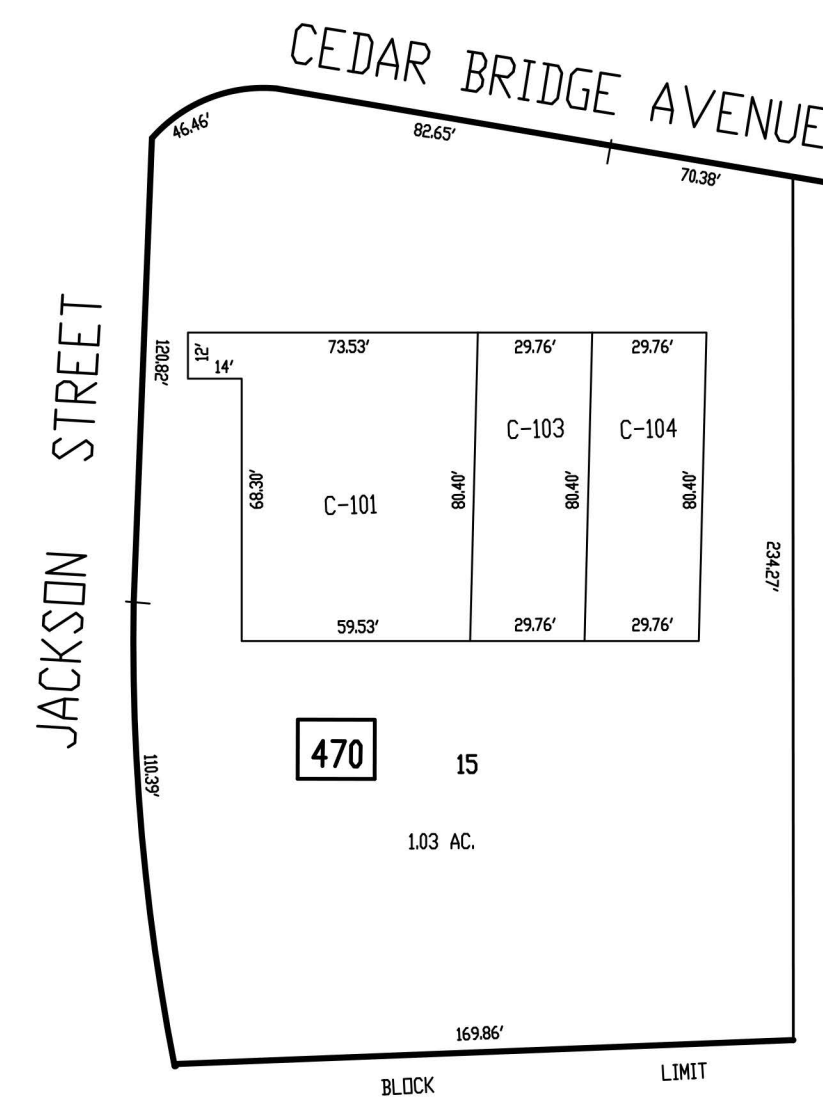



INSET 'C'
ROGERS PET SUPPLY
CONDOMINIUM
SCALE: 1" = 50'

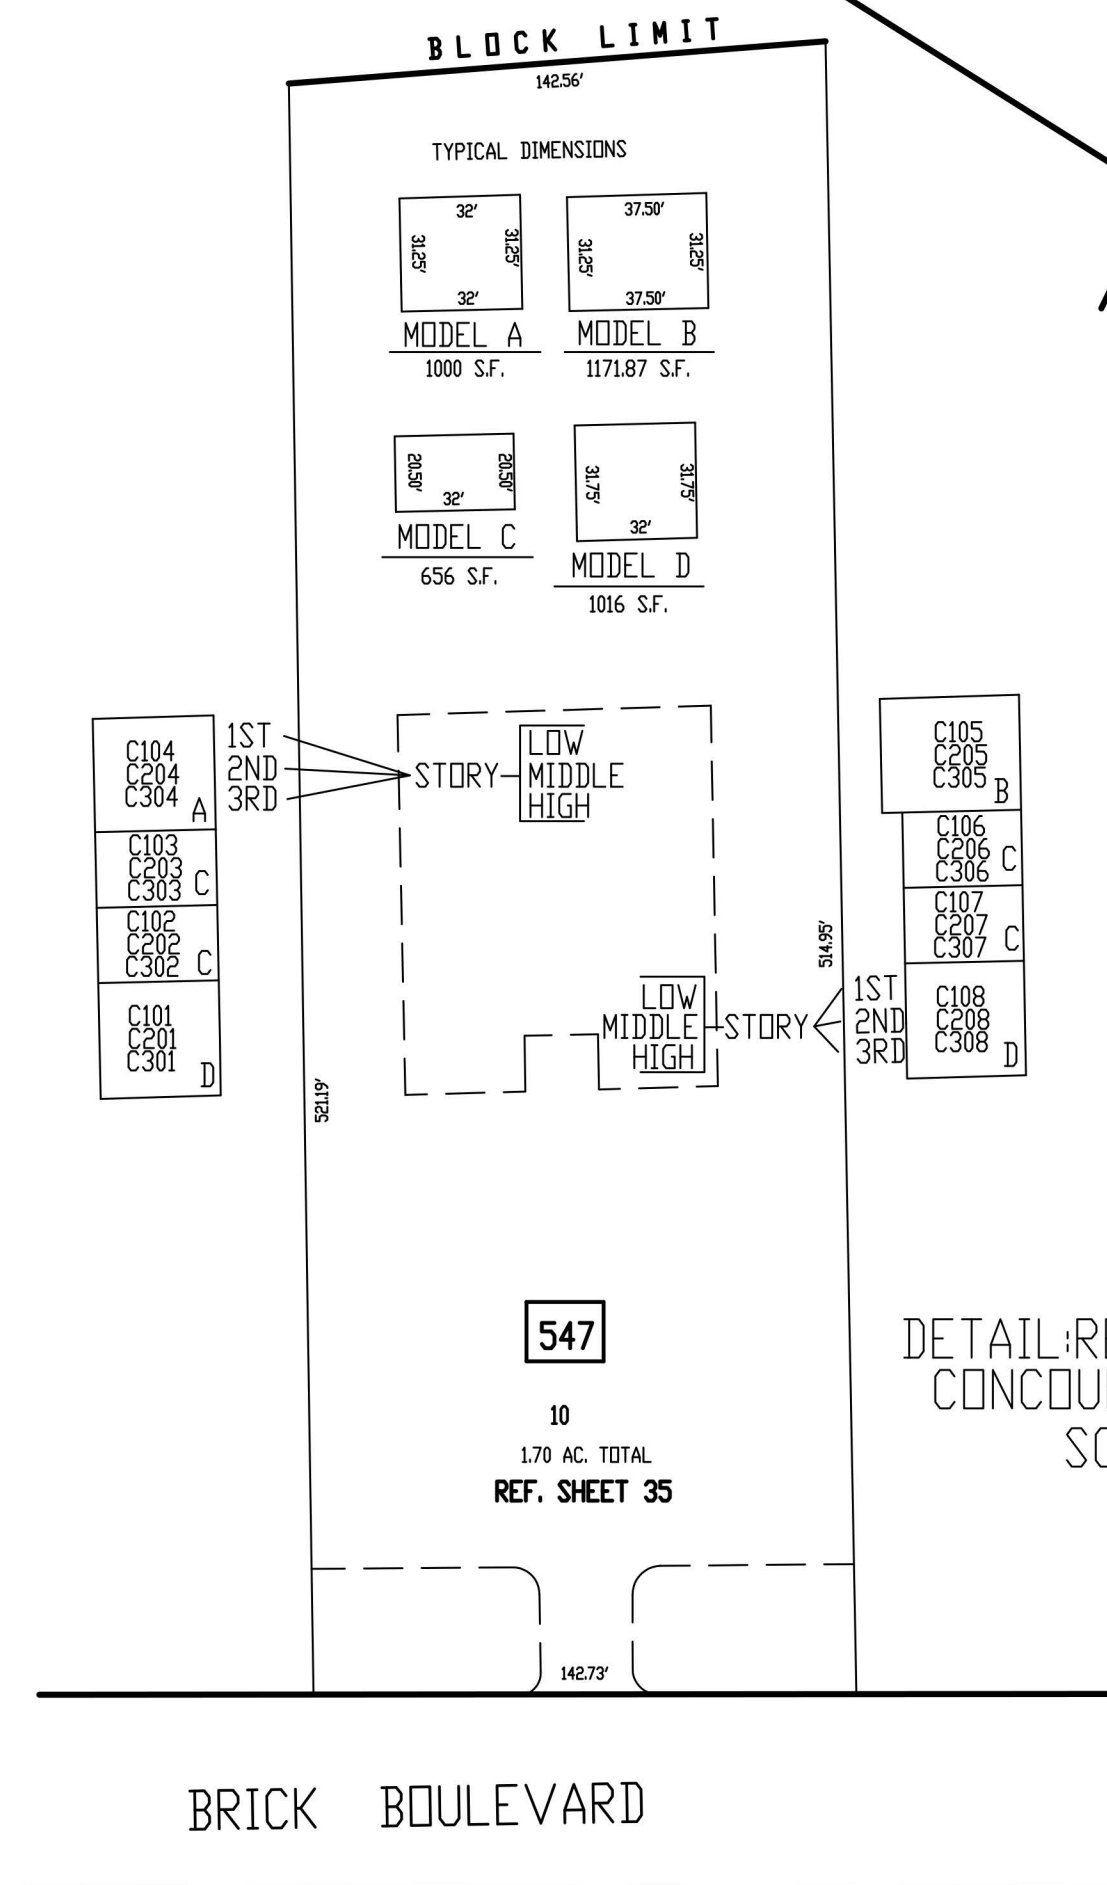

INSET 'A'
DETAIL: REGENCY EXECUTIVE
CONCOURSE CONDOMINIUMS
SCALE: 1" = 50'

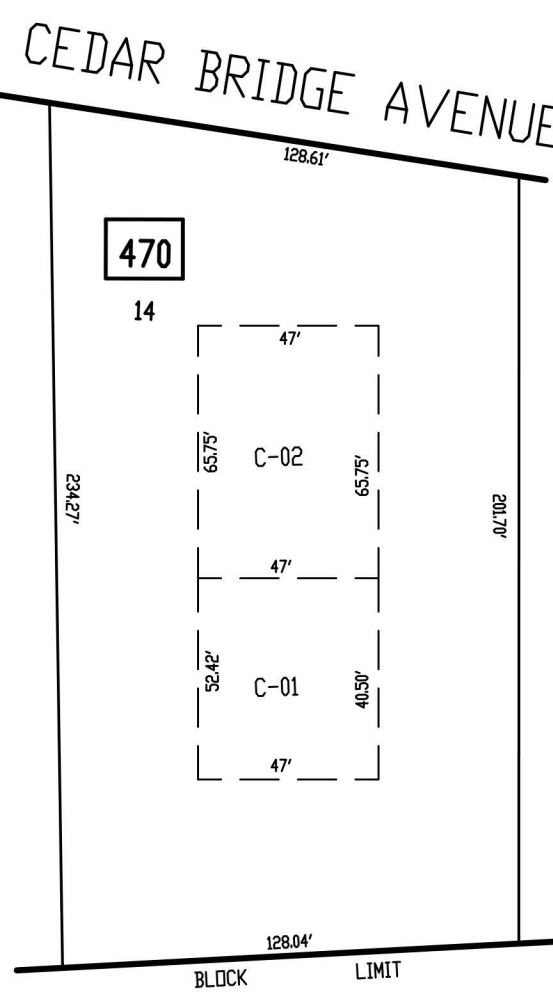

INSET 'B'
CEDAR BRIDGE ASSOCIATES
CONDOMINIUM
SCALE: 1" = 50'

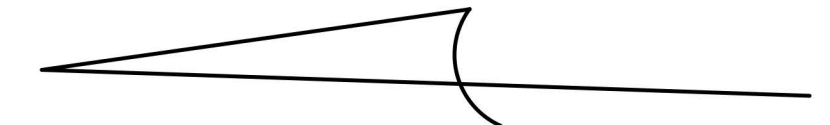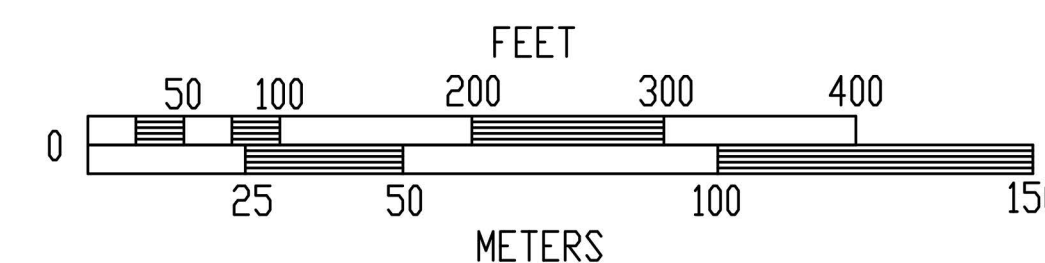

TAX MAP
TOWNSHIP OF BRICK
OCEAN COUNTY, NEW JERSEY
SCALE: 1" = 100' OCT. 1, 1950
HENRY D. UHDE
POINT PLEASANT BEACH,
NEW JERSEY
TO SHOW CONDITIONS AS OF 10-01-2013.
RICHARD E. GARNETT, N.J.L.S. 26929, MUNICIPAL SURVEYOR