



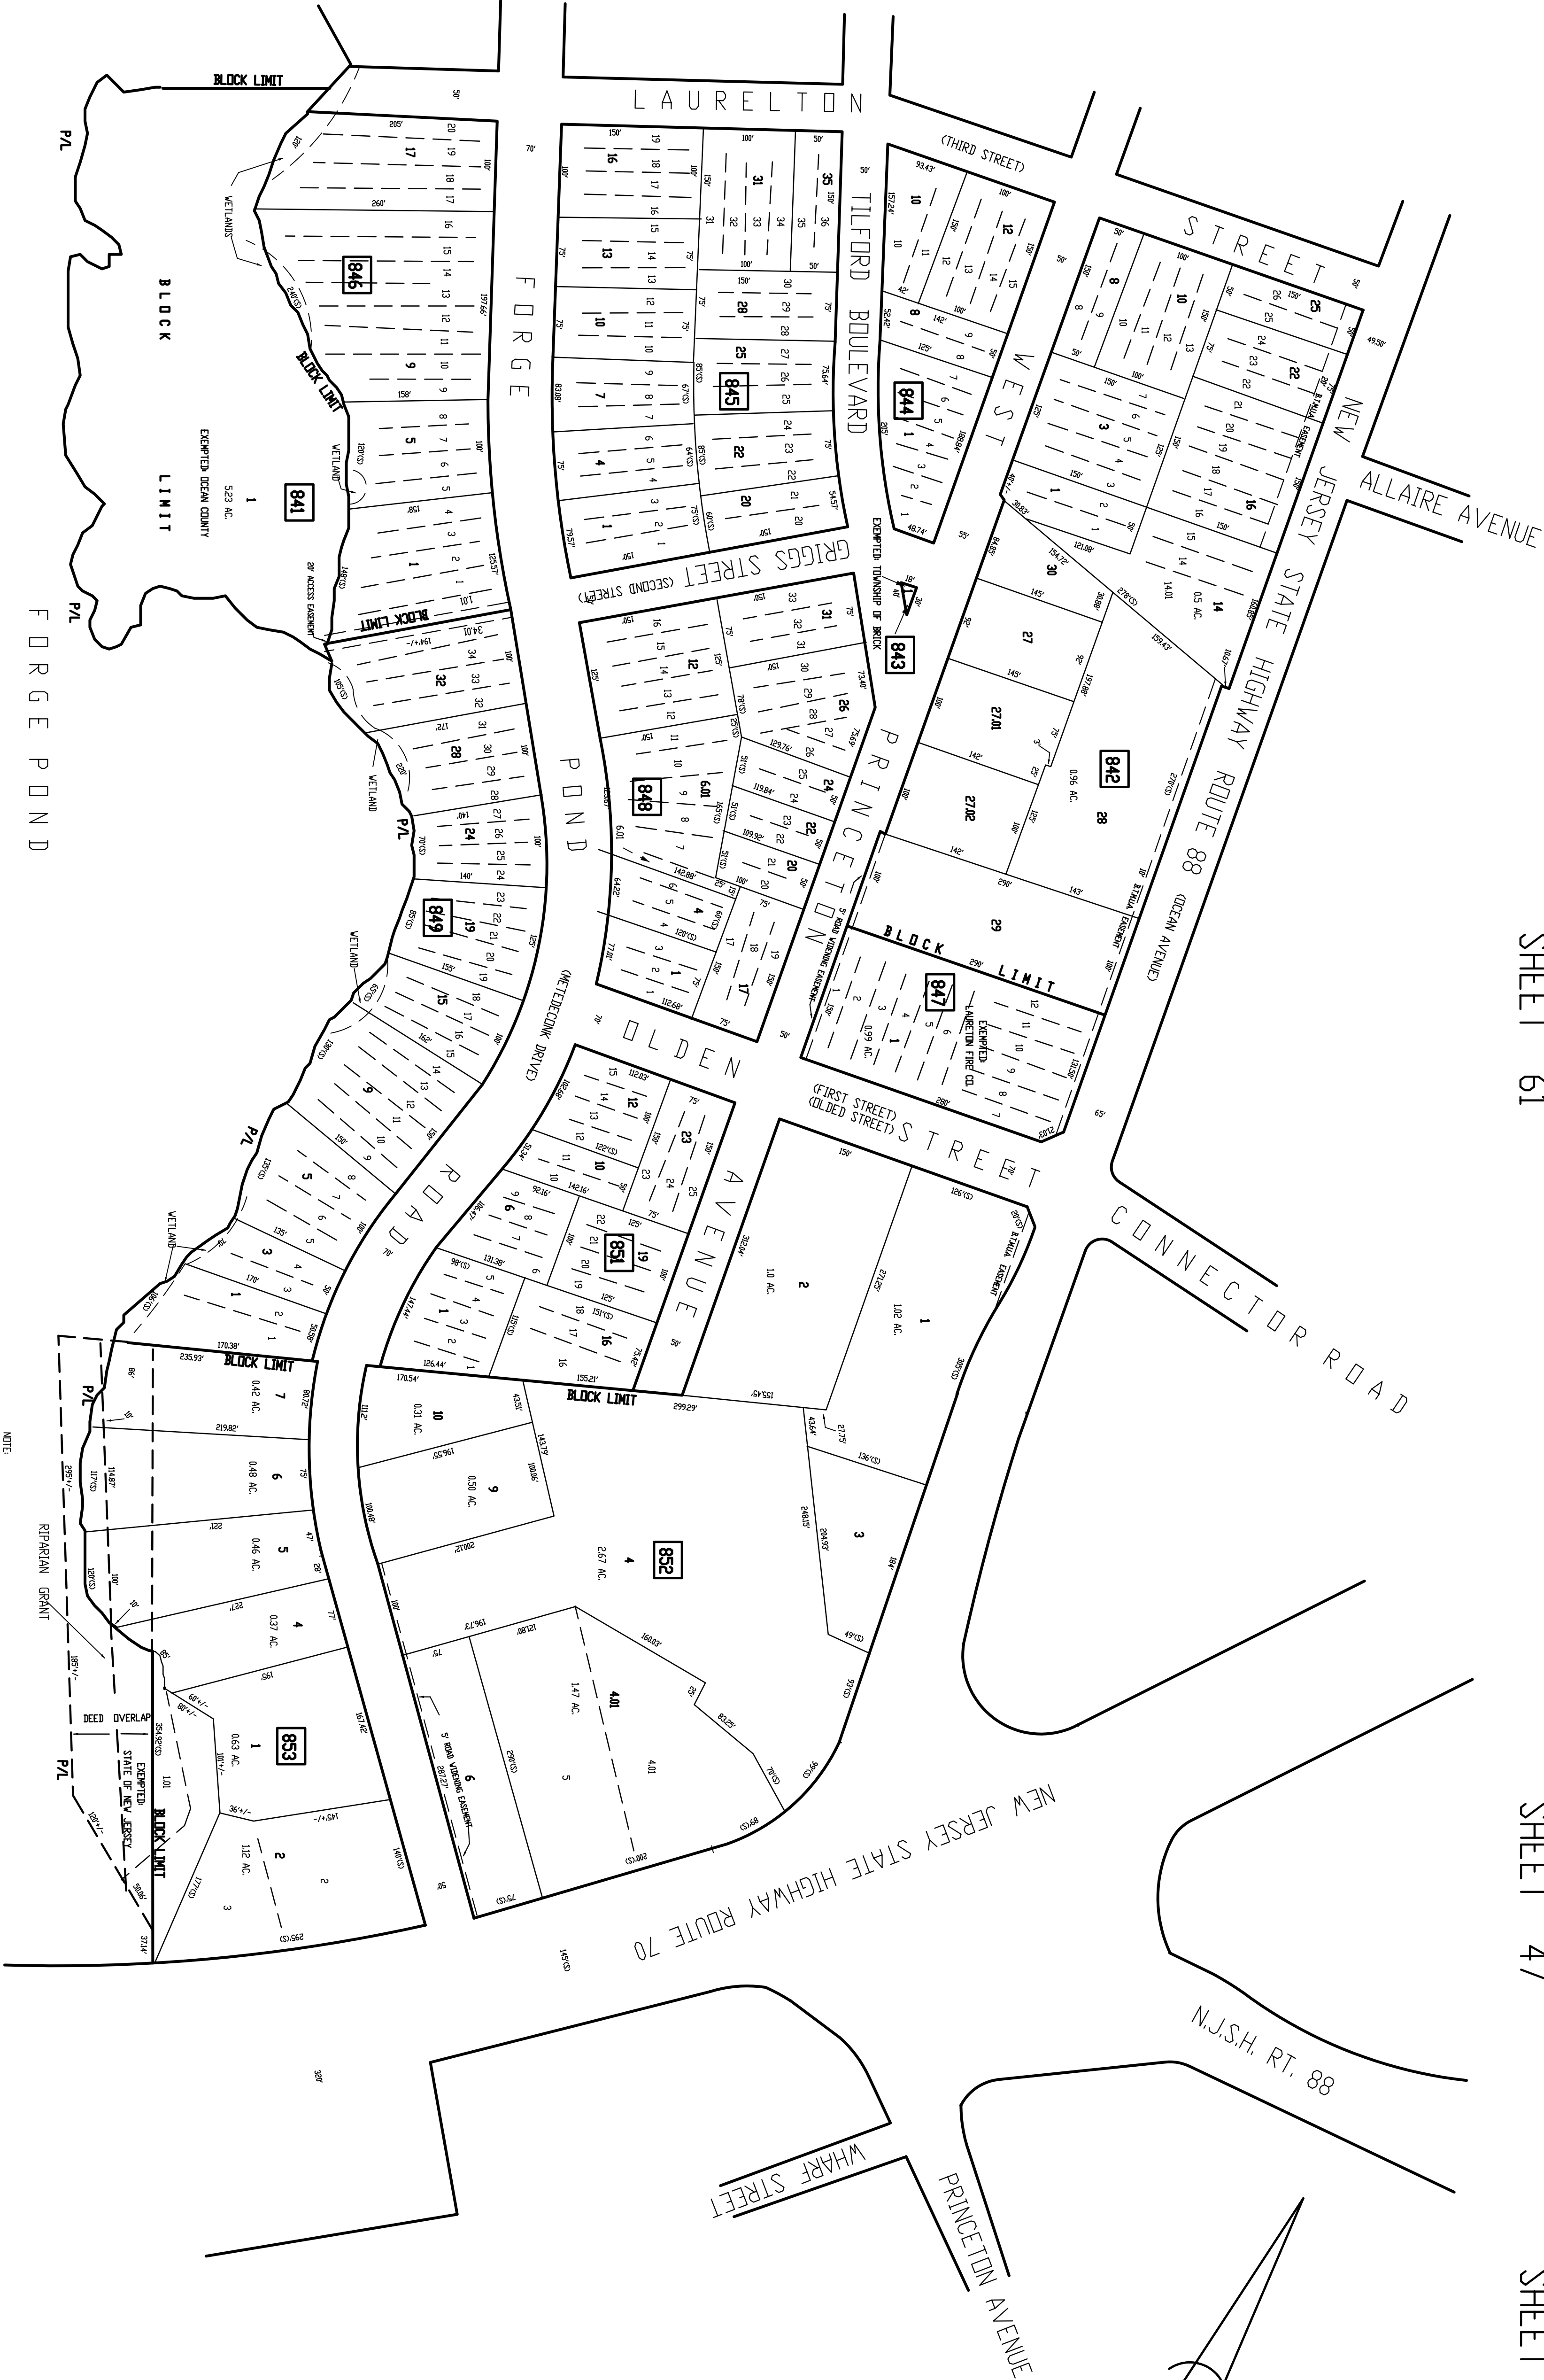

NOTE:
BE LOTS 100.45.5.7
THE OVERLAP LINE & DIMENSIONS ARE
PLOTTED IN ACCORDANCE WITH THE METES
& BOUNDS DESCRIPTIONS APPEARING IN THE
DEED RECORD FOR EACH PARCEL & THE
TOWNSHIP RECORDS FOR EACH PARCEL & THE
DEED RECORDS FOR EACH PARCEL & THE
SITUATIONS ARE SUBJECT TO SOLUTION BY
THE PROPERTY OWNERS CONCERNED.

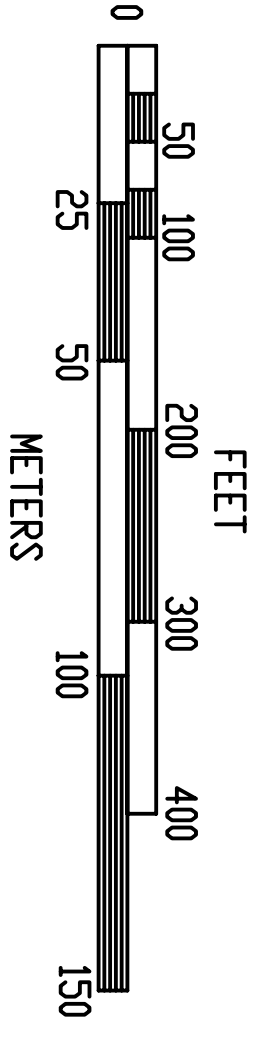

TAX MAP
TOWNSHIP OF BRICK
OCEAN COUNTY, NEW JERSEY
SCALE: 1"= 100'
HENRY D. UHLEN
POINT PLEASANT BEACH,
NEW JERSEY
TO SHOW CONDITIONS AS OF 10-01-05
RICHARD E. GARRETT, N.J.L.S. 26929, MUNICIPAL SURVEYOR