



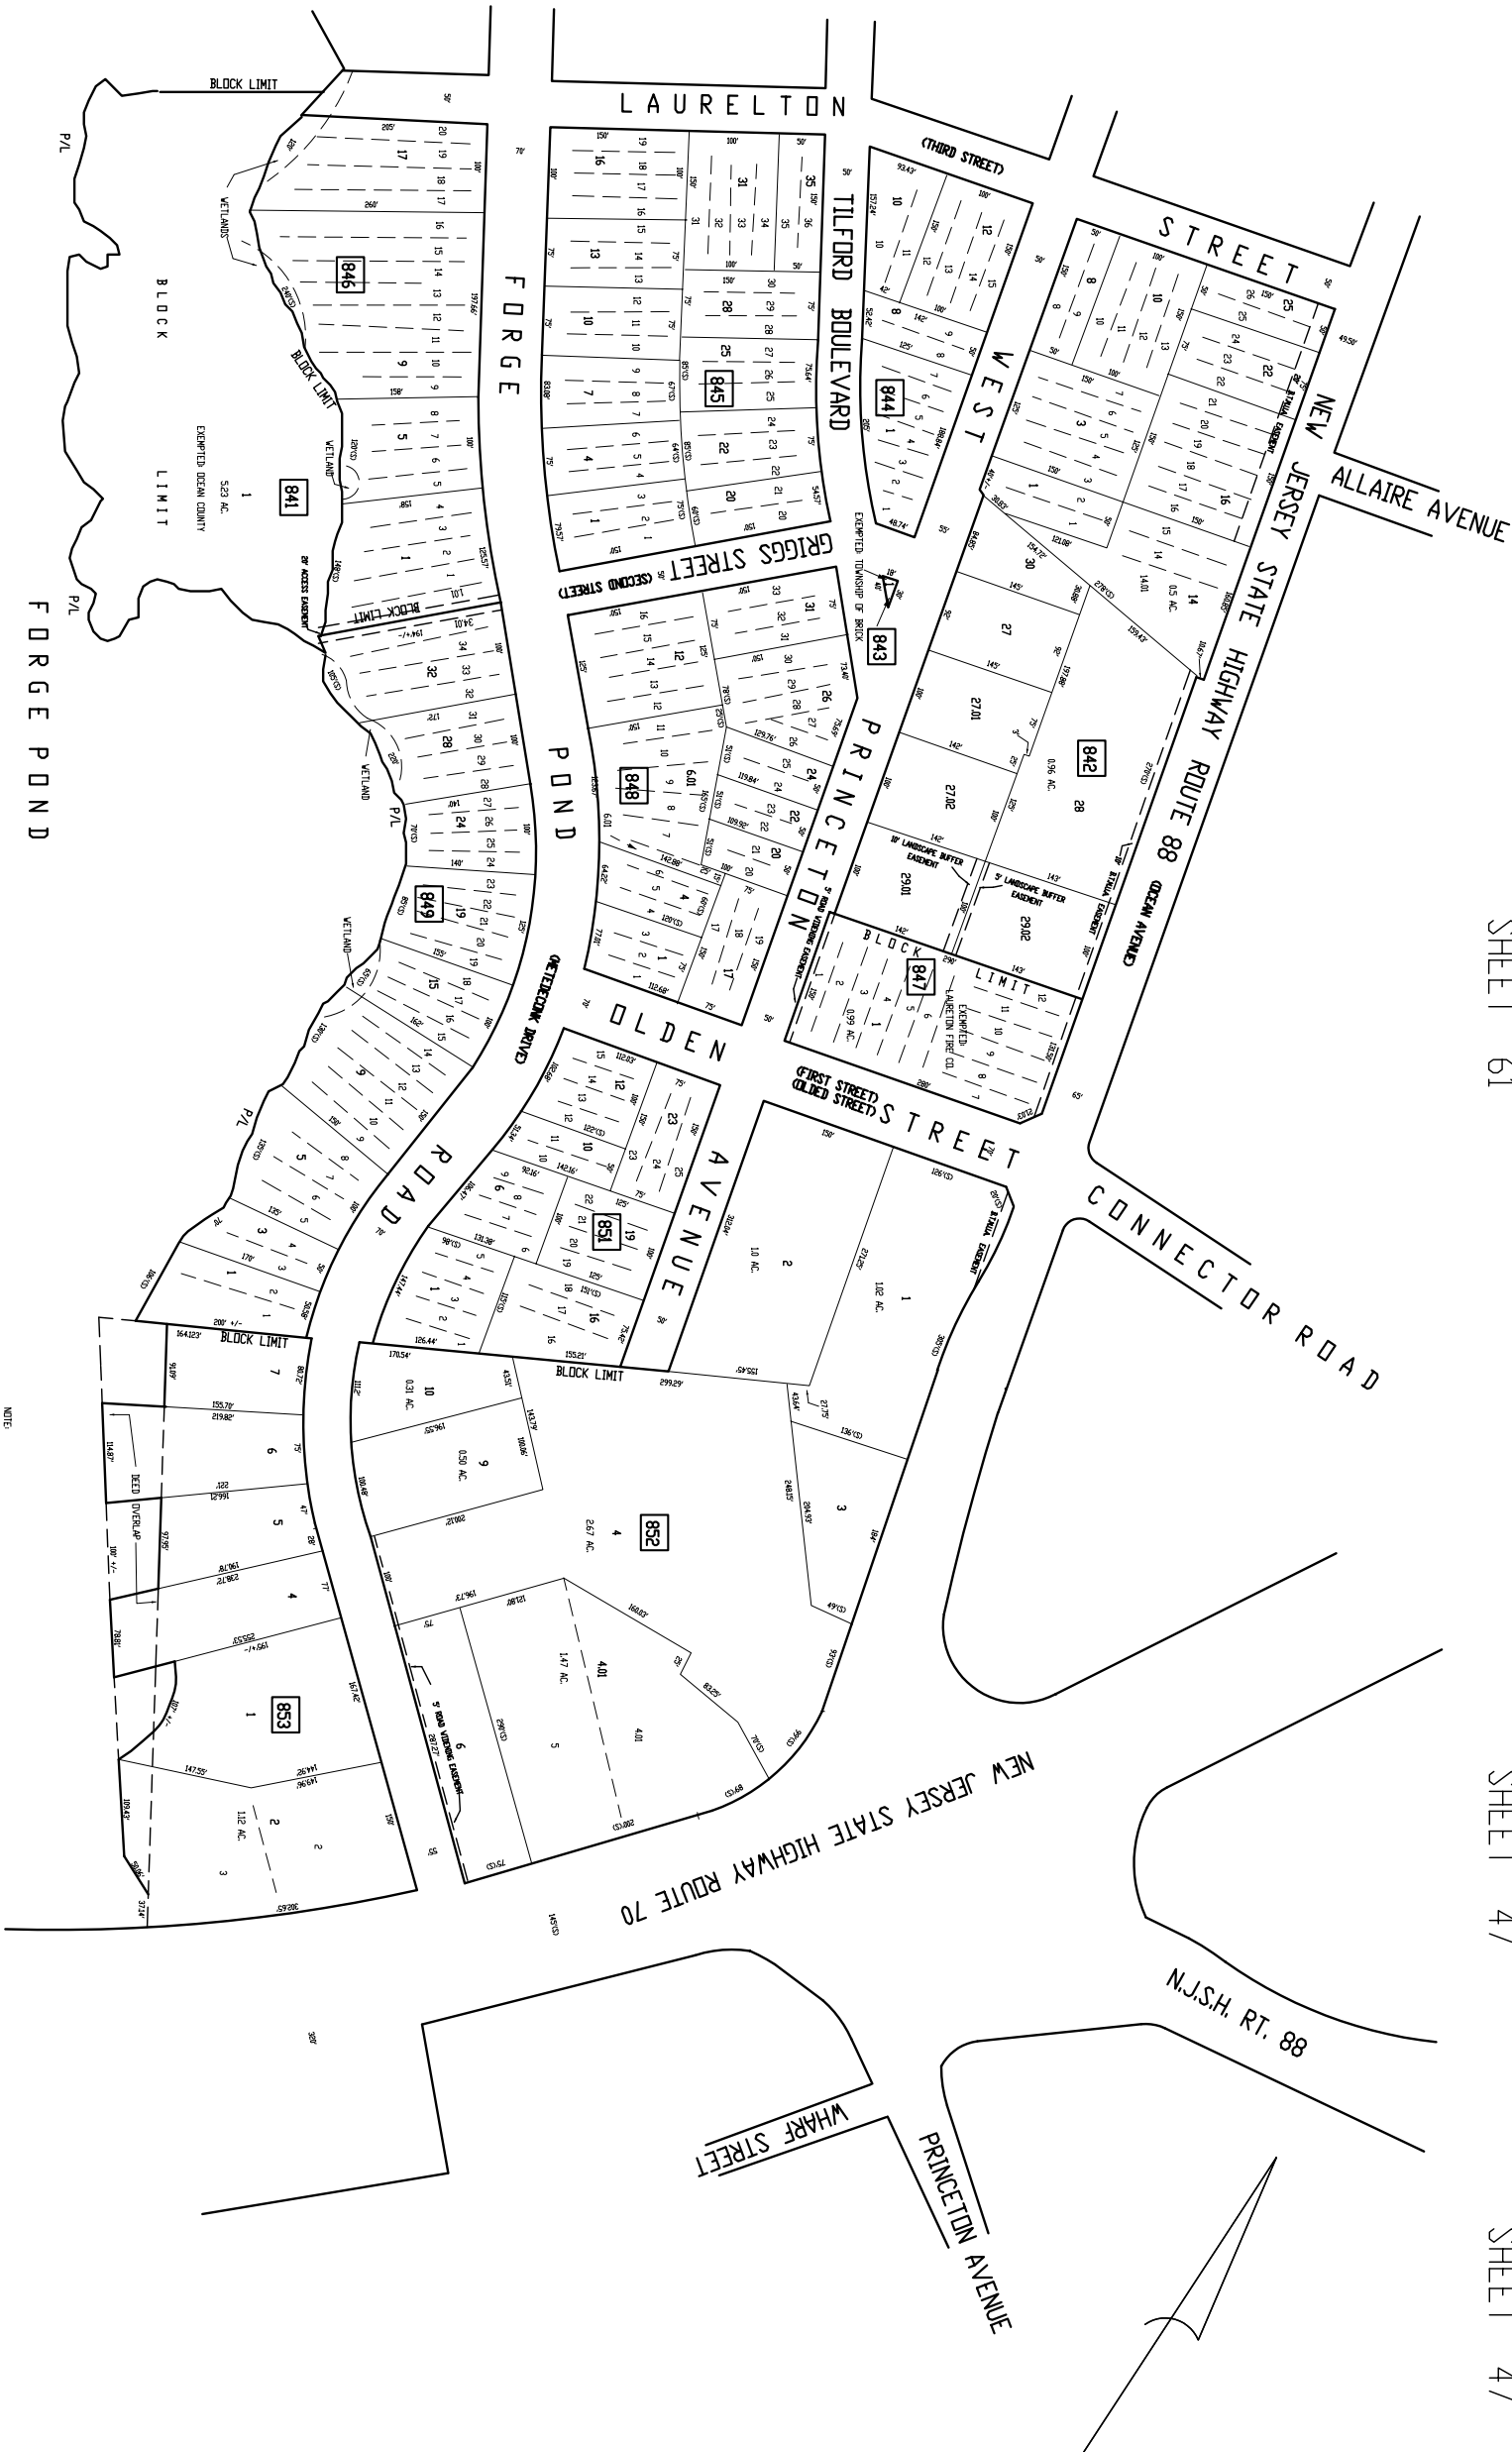

NOTE:
RE: LOTS 12, 34, 56, 7
PLOTTER'S DRAWING LINE & DIMENSIONS ARE
PLotted AS SHOWN ON THE MAP. THE
& BOUNDS DESCRIPTIONS APPEARING IN THE
LAST DEED OF RECORD FOR EACH PLOT &
DO NOT PARTIAL TO REPRESENT TITLE OR
STANDING RIGHTS IN ANY MANNER. THESE
THE PROPERTY OWNERS CONCERNED.

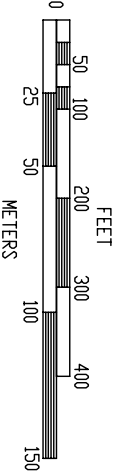

TAX MAP
TOWNSHIP OF BRICK
OCEAN COUNTY, NEW JERSEY
SCALE: 1"= 100'
HENRY D. UHLEN
POINT PLEASANT BEACH,
NEW JERSEY
TO SHOW CONDITIONS AS OF 01-01-2011
RICHARD E. GARRETT, N.J.L.S. #2929, MUNICIPAL SURVEYOR