
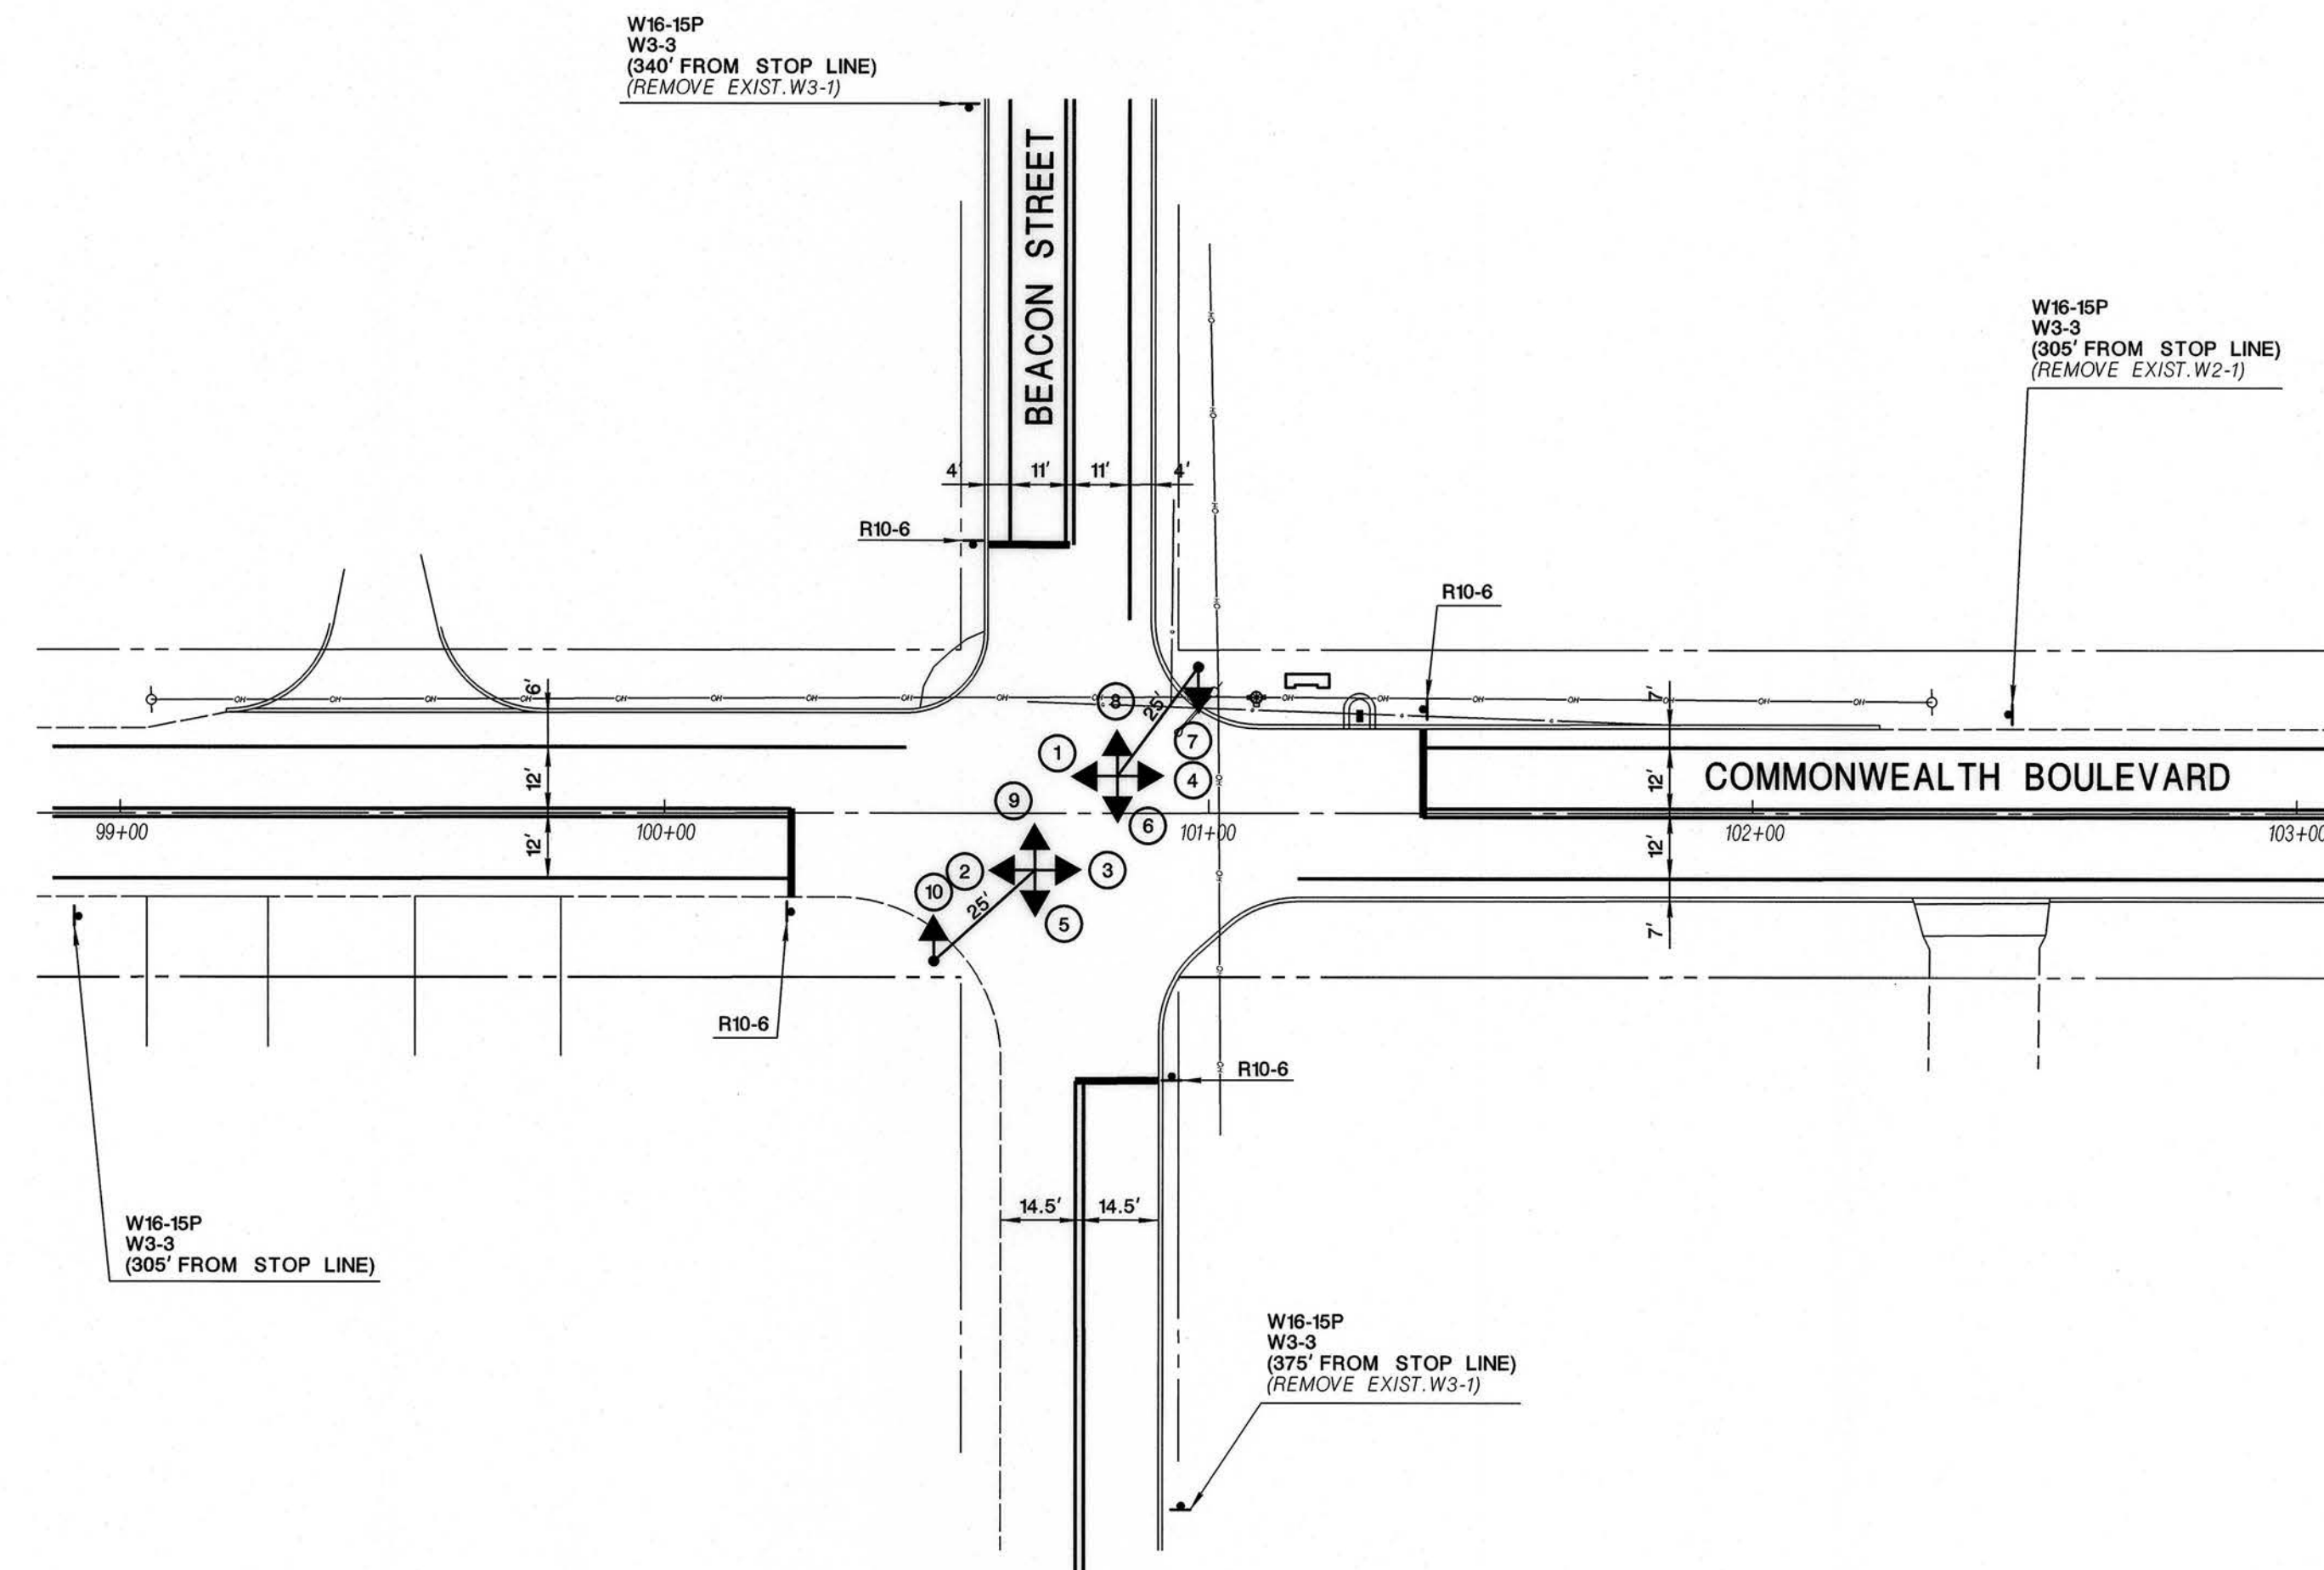


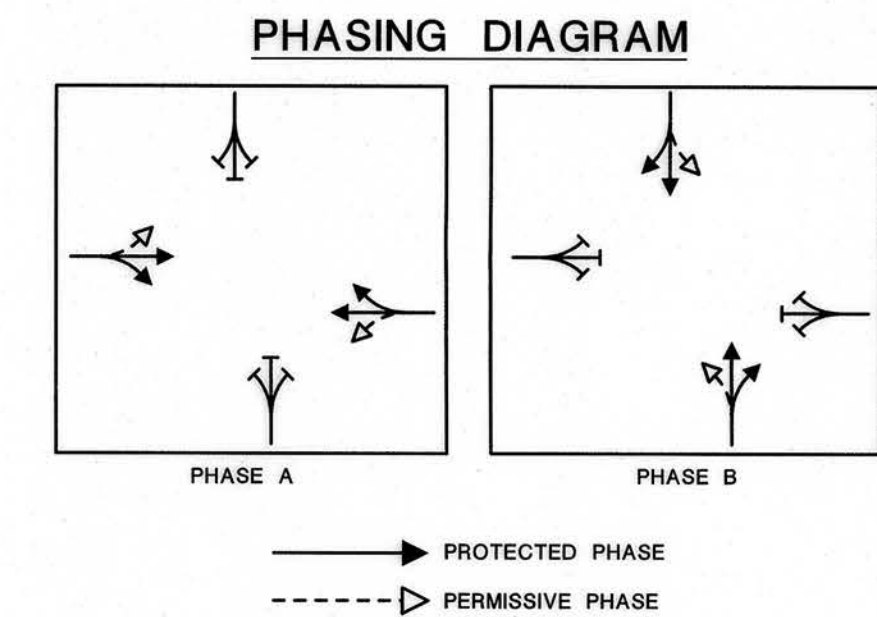

*PAVEMENT MARKING SCHEDULE		
PAVEMENT MARKING	MATERIAL	DESCRIPTION
CENTER LINE	EPOXY RESIN	4" DASHED 10' LINE WITH 30' GAPS OR SOLID YELLOW
EDGE LINE	EPOXY RESIN	4" YELLOW OR 6" WHITE
DASHED LANE LINE	EPOXY RESIN	10' LINE WITH 30' GAPS, 6" WHITE
DOTTED LANE LINE	THERMOPLASTIC	3' LINE WITH 8' GAPS, 8" WHITE
DOTTED LANE EXTENSION LINE WITHIN AN INTERSECTION "CAT TRACKS"	THERMOPLASTIC	2' LINE WITH 4' GAPS, 4" YELLOW OR 8" WHITE
SOLID LANE LINE	THERMOPLASTIC	8" WHITE
CROSSWALK LINE	THERMOPLASTIC	24" WHITE, 6' LONG SPACED AT 4' ON CENTER OR 12" WHITE, SPACED AT 7' ON CENTER
CROSSHATCH LINE	THERMOPLASTIC	24" YELLOW OR 24" WHITE SPACED 12' ON CENTER AT 45°
GORE LINE	THERMOPLASTIC	12" WHITE
STOP LINE	THERMOPLASTIC	24" WHITE
SYMBOL - MARKING	THERMOPLASTIC	WHITE

*UNLESS OTHERWISE NOTED

-THE MINIMUM DISTANCE BETWEEN STOP LINE AND CROSSWALK SHALL BE 4'.

-ALL LINES AND SIGNS SHALL CONFORM TO THE CURRENT "MUTCD".


-ALL SIGNS AND MARKINGS IN CONFLICT WITH PLAN SHALL BE REMOVED.

GENERAL NOTES:


1. THE DESIGN AND INSTALLATION OF THIS SIGNAL HAS BEEN ACCOMPLISHED IN ACCORDANCE WITH THE CURRENT MANUAL ON UNIFORM TRAFFIC CONTROL DEVICES FOR STREETS AND HIGHWAYS (MUTCD).

2. RIGHT OF WAY IS ESTIMATED FROM TAX MAPS.


SIGNAL LEGEND

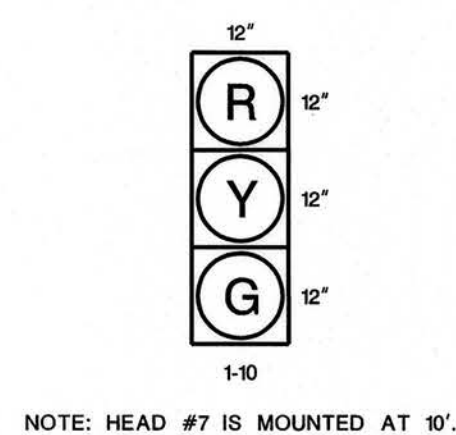

SIGN LEGEND

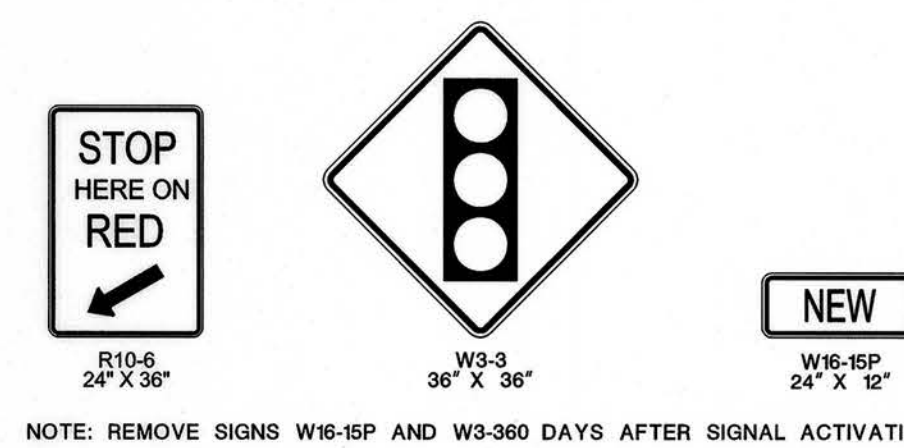

PLAN

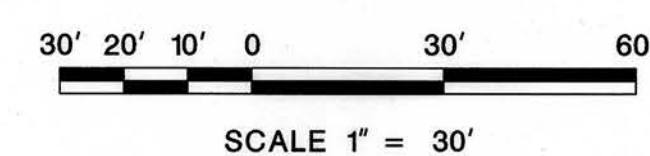

DATE	REVISIONS	BY	CHK.
 JOHN N. ERNST COUNTY ENGINEER			
(MAN-20) C.R. 8 COMMONWEALTH BOULEVARD AND C.R. 10 BEACON STREET MANCHESTER TOWNSHIP			
TRAFFIC SIGNAL PLAN			
FLD.BK.	DATE JULY 2024	DESIGNED NAT	CHECKED
SCALE 1"=30'	DRAWN LG	APPROVED	
FILE NO.	19 008 102		SHEET 1 OF 2